


NOTES

- INSTALL ALL LANE CLOSURES USING RSD 1101.02 SHEET 7 OF 14
- USE A MERGE TAPER OF 540' BASED ON RSD 1101.11 SHEET 1 OF 4

| CHANGEABLE MESSAGE SIGN | |
|------------------------------|------------------------------|
| LFT LANE MUST TURN LFT | LFT LANE MUST TURN LFT |


US 401 RAEFORD RD -L-

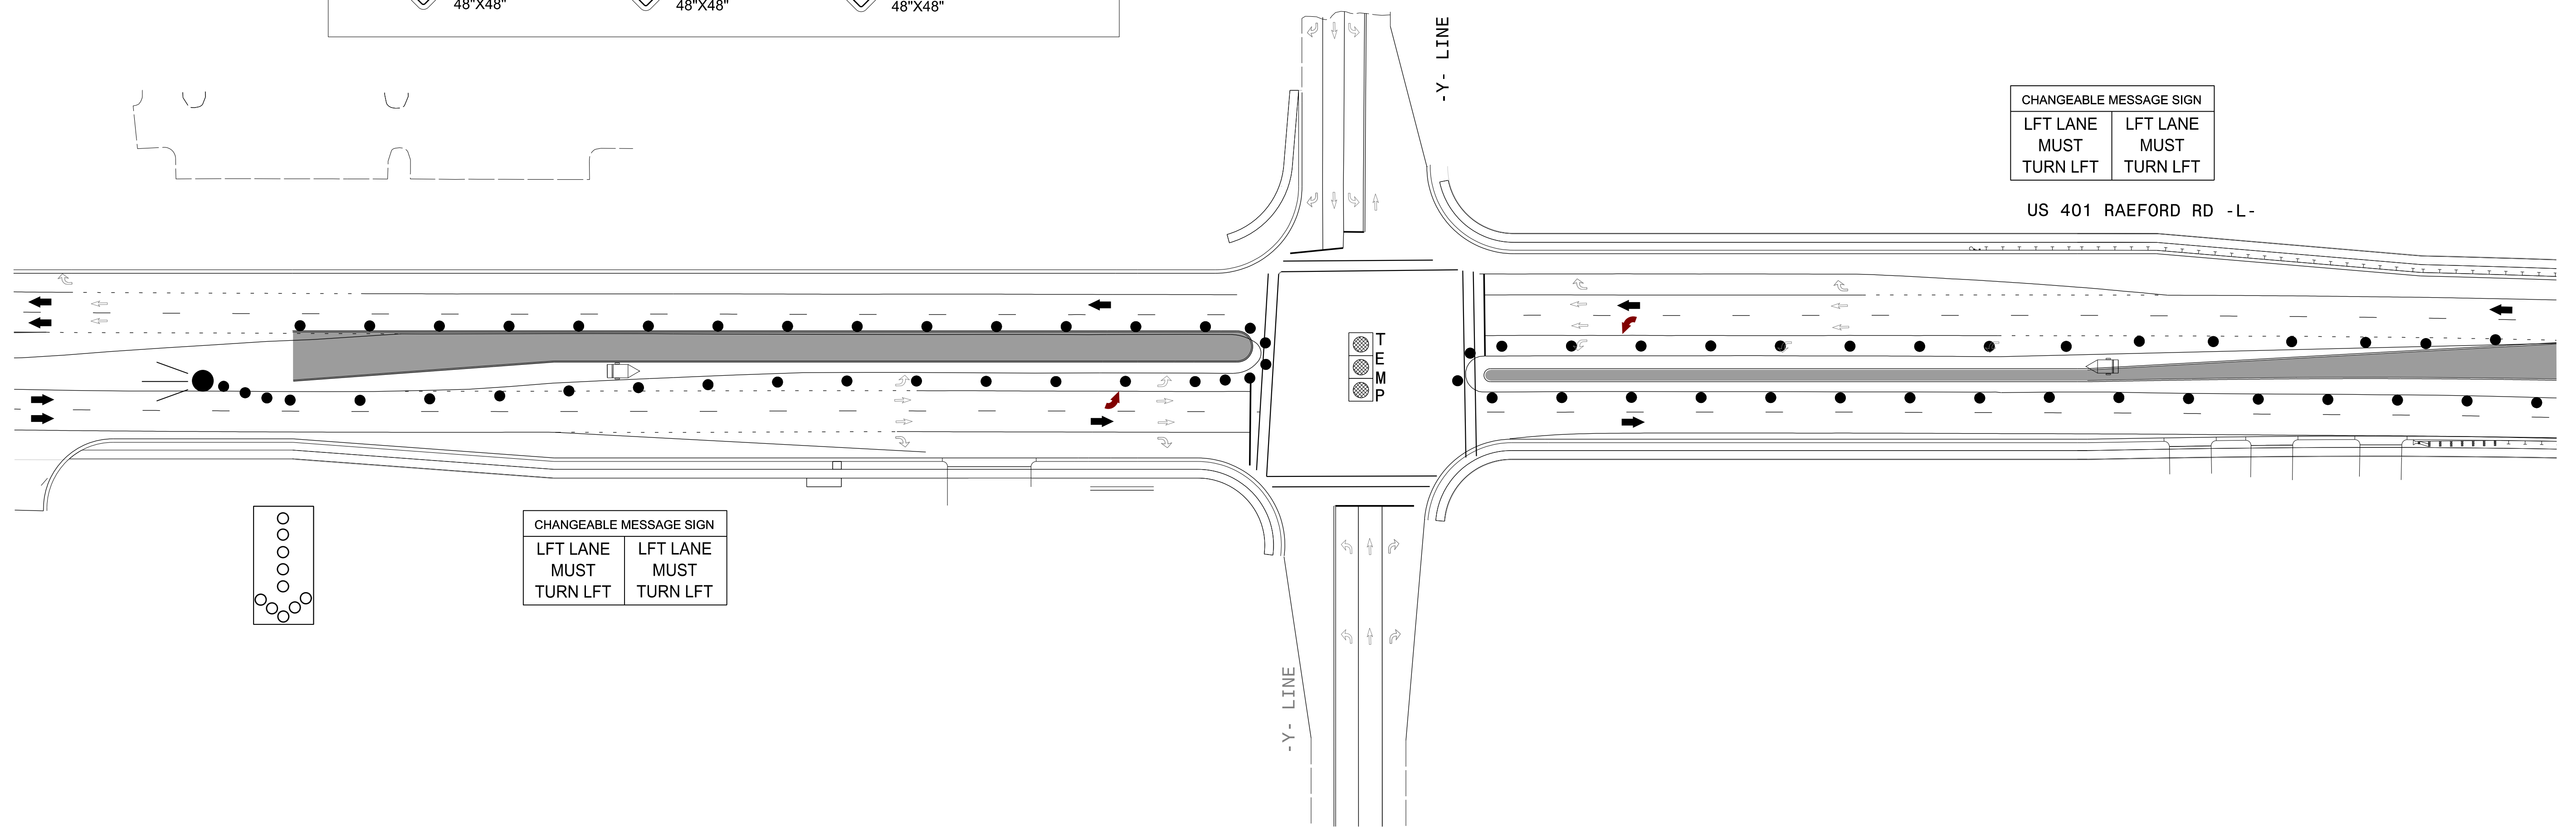

7/30/2021 U:\Traffic\Transportation Management Plan U-4405A\TCP\PLAN SHEETS\U-4405A-TMP_10.MEDIAN CONSTRUCTION INTERSECTION TYPICAL SECTION.dgn dorichardson

Stantec Consulting Services Inc.
801 Jones Franklin Road
Suite 300
Raleigh, NC 27606
Tel. 919.851.6866
Fax. 919.851.7024
www.stantec.com
License No. F-0672

**DOCUMENT NOT CONSIDERED FINAL
UNLESS ALL SIGNATURES COMPLETED**

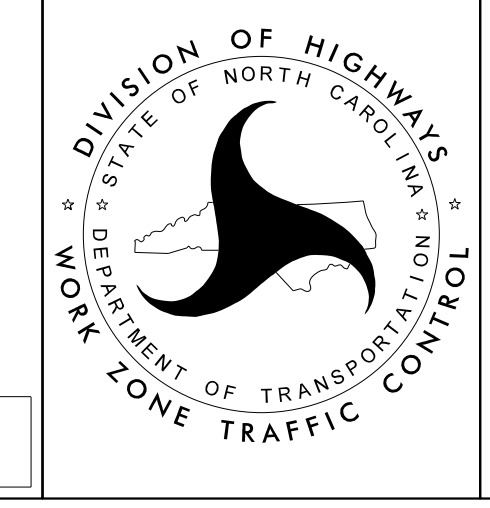

**PHASE III
MEDIAN INTERSECTION
CONSTRUCTION TYPICAL
DRAWING**