


TEMPORARY PAVEMENT MARKING SCHEDULE

SYMBOL	DESCRIPTION
P8	4" WHITE 2FT-6FT MINISKIP, PAINT

NOTE: THE ONLY TEMPORARY PAVEMENT MARKINGS ARE THE MINI-SKIPS FOR LANE CONTINUITY.

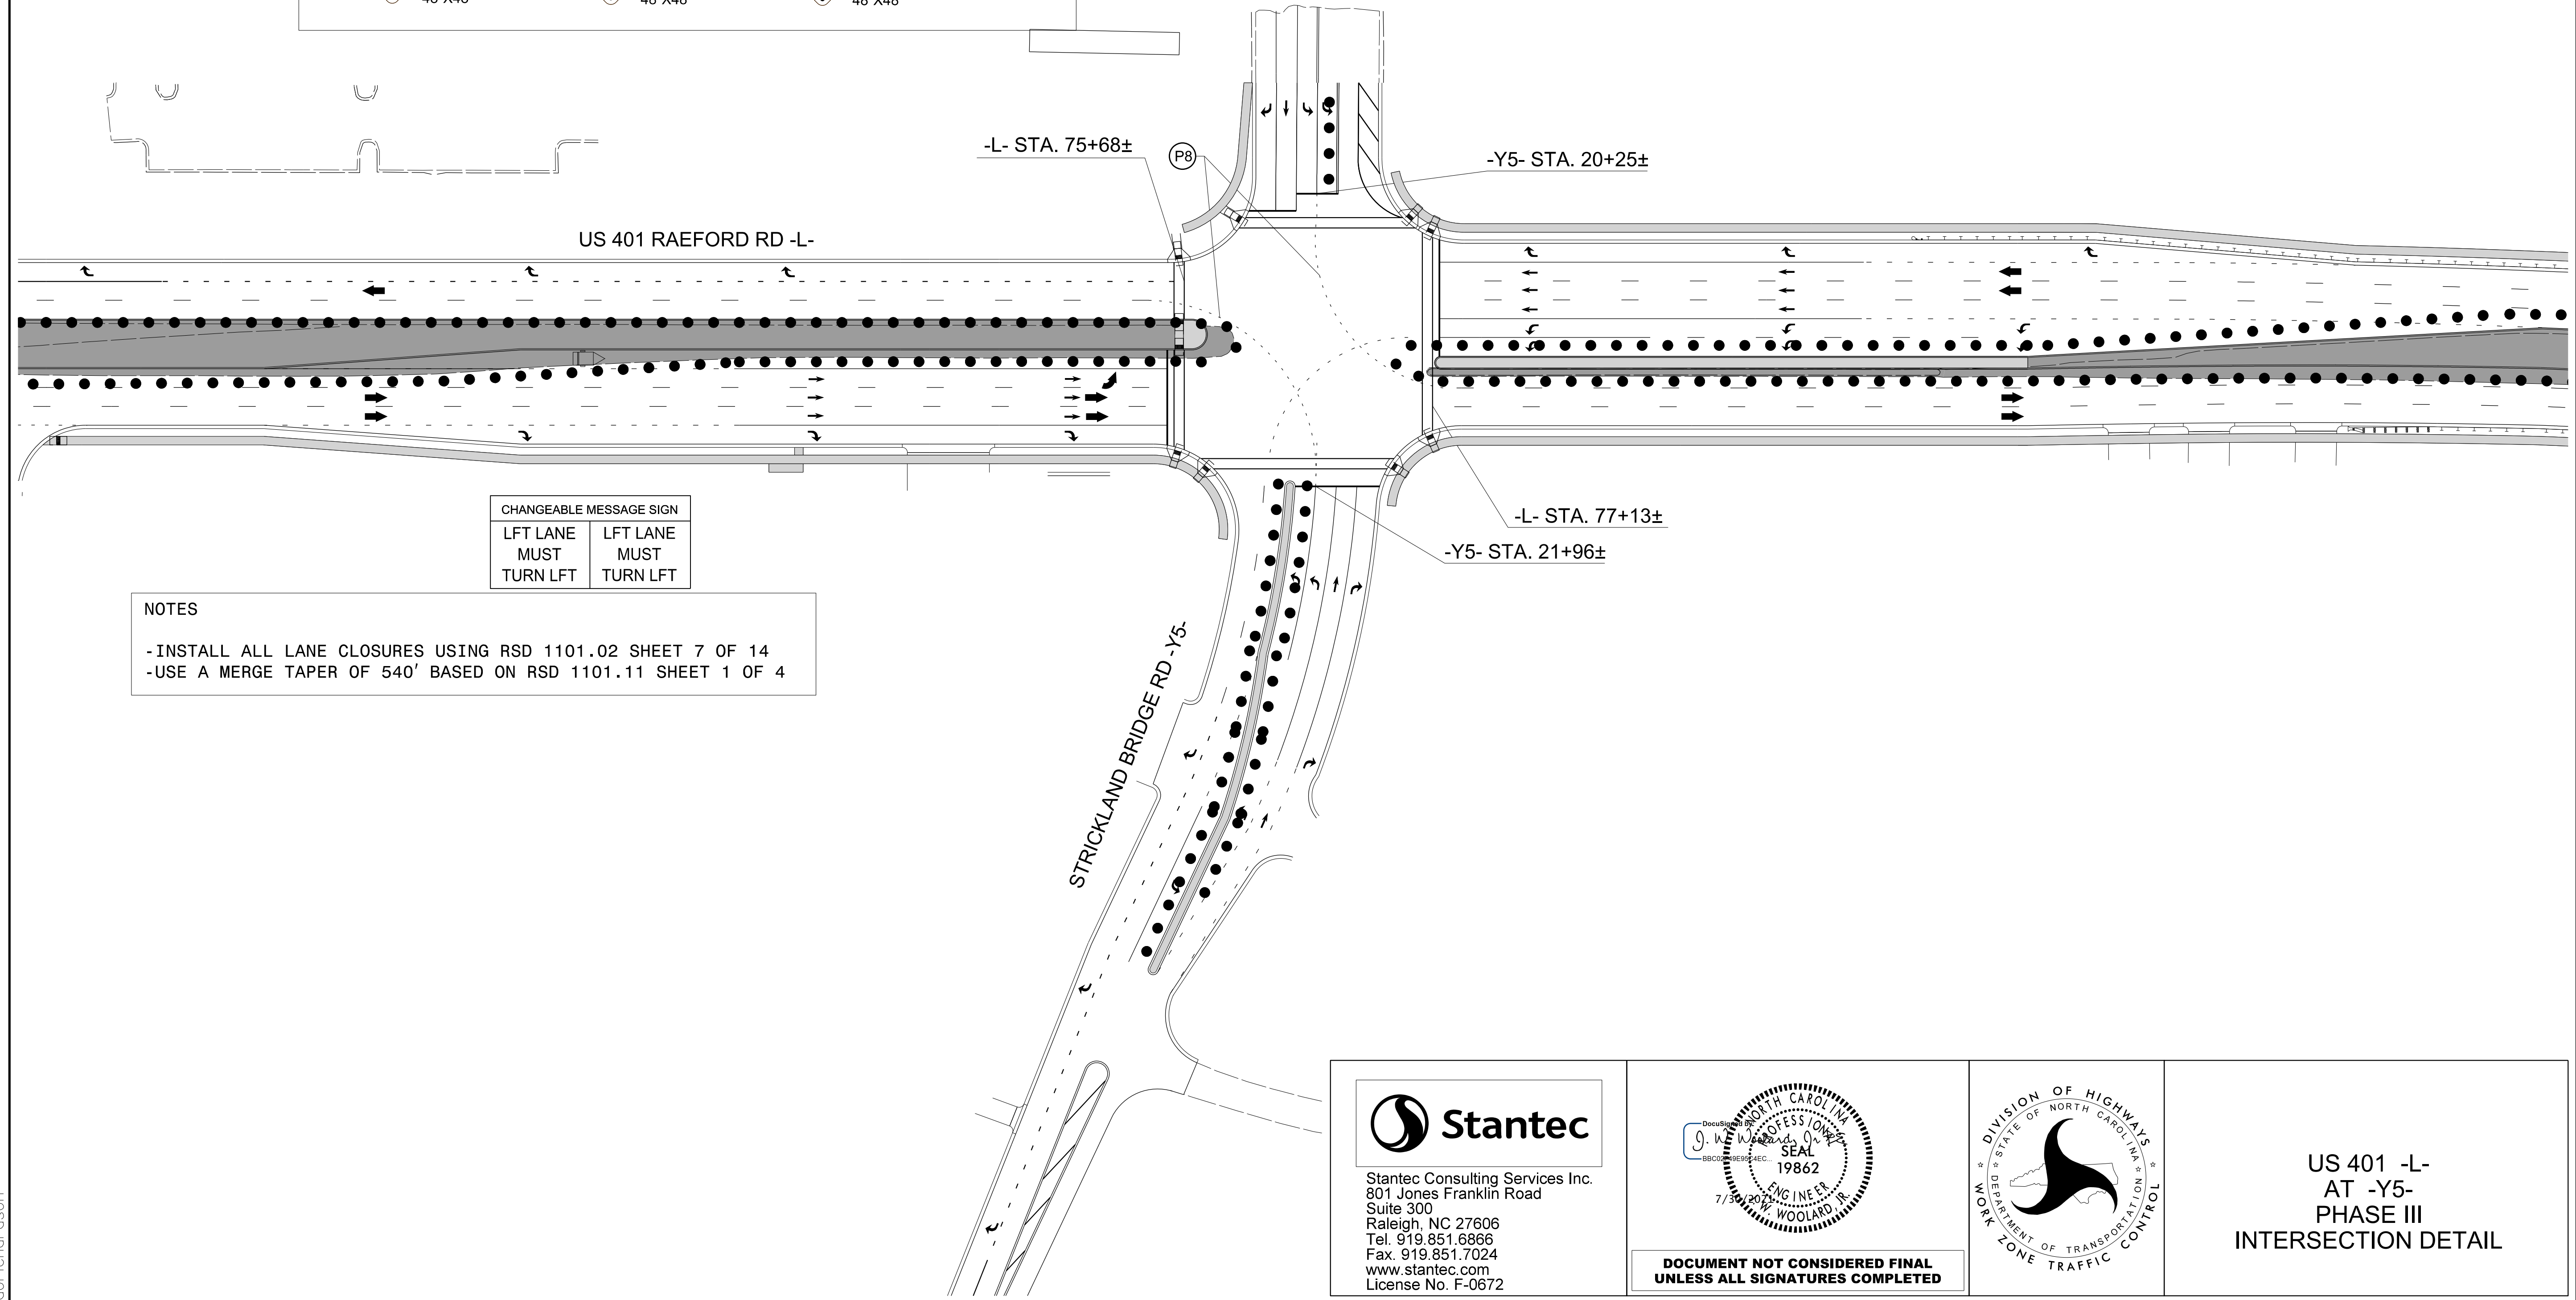

CHANGEABLE MESSAGE SIGN	
LFT LANE MUST TURN LFT	LFT LANE MUST TURN LFT


NOTES

- INSTALL ALL LANE CLOSURES USING RSD 1101.02 SHEET 7 OF 14
- USE A MERGE TAPER OF 540' BASED ON RSD 1101.11 SHEET 1 OF 4

7/30/2021
 U:\Traffic\Transportation Management Plan U-4405A\TCP\PLAN SHEETS\U-4405A_TMP_ILP3_US_401AT_-Y5- DETAIL.dgn
 dorichardson

Stantec Consulting Services Inc.
 801 Jones Franklin Road
 Suite 300
 Raleigh, NC 27606
 Tel. 919.851.6866
 Fax. 919.851.7024
 www.stantec.com
 License No. F-0672

**DOCUMENT NOT CONSIDERED FINAL
UNLESS ALL SIGNATURES COMPLETED**

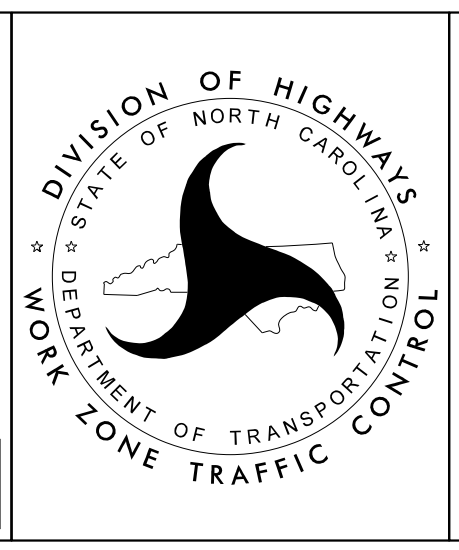

**US 401 -L-
AT -Y5-
PHASE III
INTERSECTION DETAIL**