


TEMPORARY PAVEMENT MARKING SCHEDULE	
SYMBOL	DESCRIPTION
P8	4" WHITE 2FT-6FT MINISKIP, PAINT
NOTE: THE ONLY TEMPORARY PAVEMENT MARKINGS ARE MINISKIPS FOR LANE CONTINUITY.	

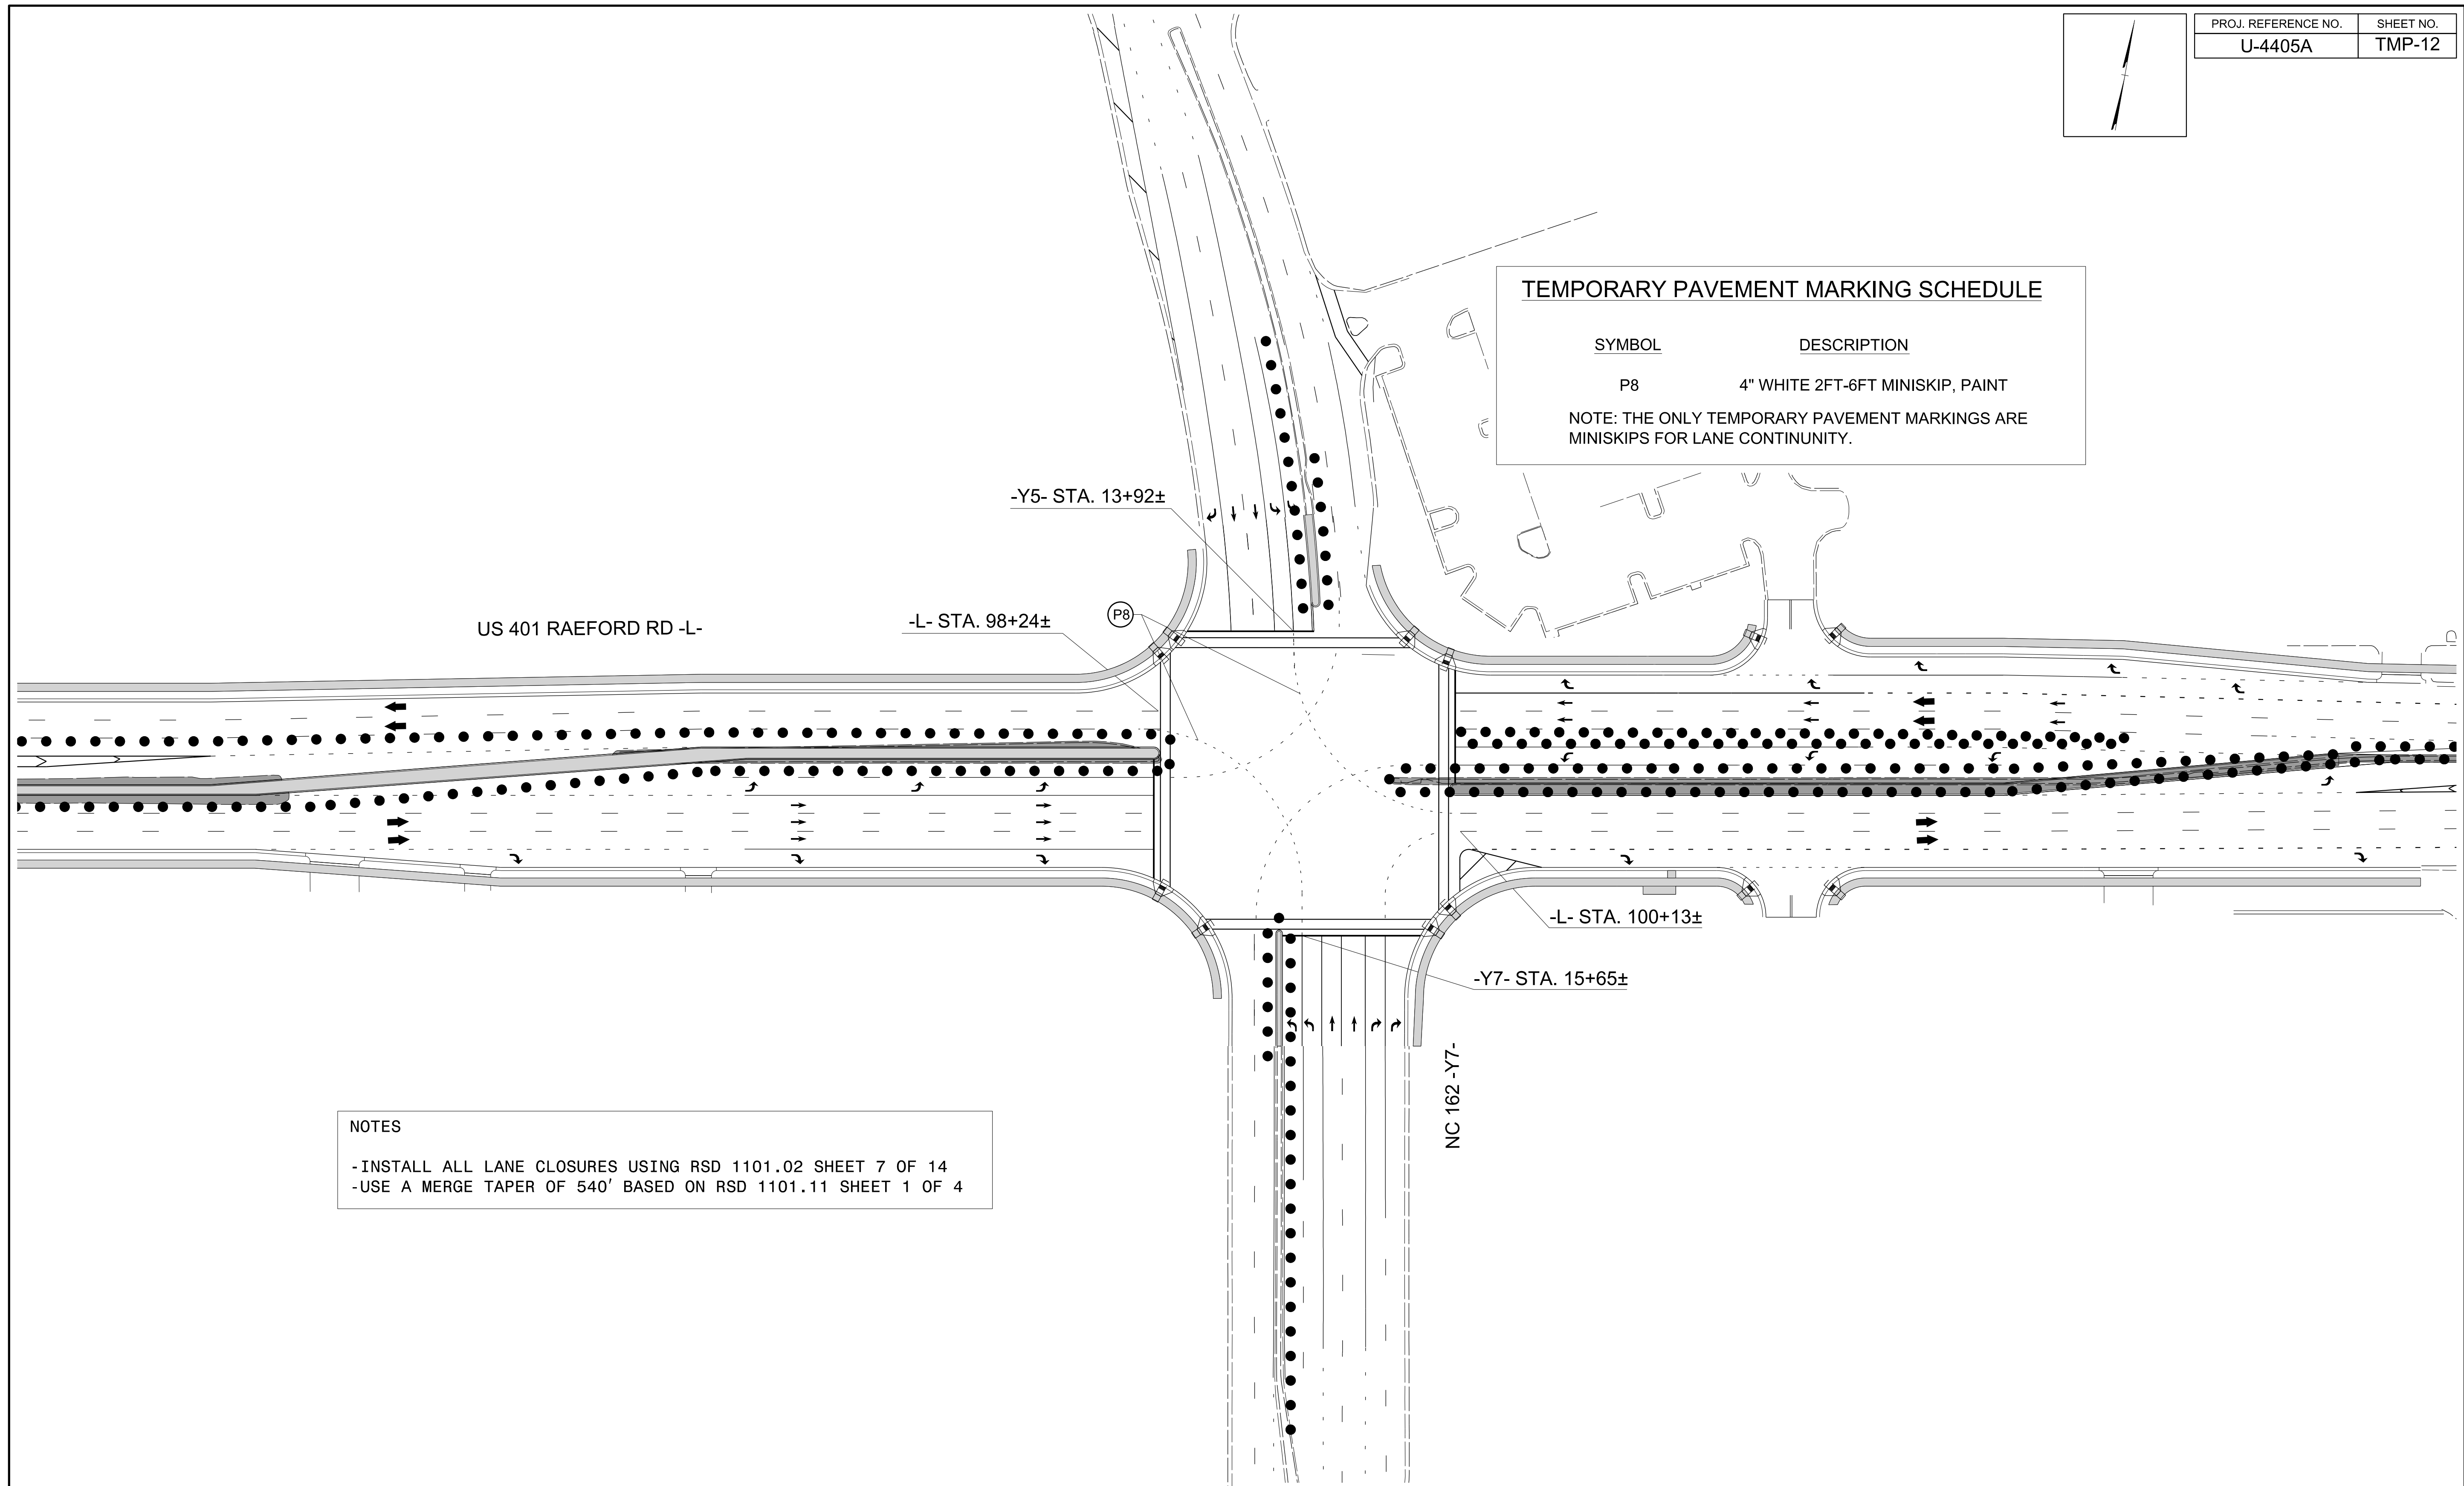


NOTES

- INSTALL ALL LANE CLOSURES USING RSD 1101.02 SHEET 7 OF 14
- USE A MERGE TAPER OF 540' BASED ON RSD 1101.11 SHEET 1 OF 4

7/30/2021
 U:\Traffic\Transportation Management Plan U-4405A\TCP\PLAN SHEETS\U-4405A-TMP_I2_P3_US_401AT -Y7- DETAIL.dgn
 dorichardson

Stantec Consulting Services Inc.
 801 Jones Franklin Road
 Suite 300
 Raleigh, NC 27606
 Tel. 919.851.6866
 Fax. 919.851.7024
 www.stantec.com
 License No. F-0672

DOCUMENT NOT CONSIDERED FINAL
 UNLESS ALL SIGNATURES COMPLETED

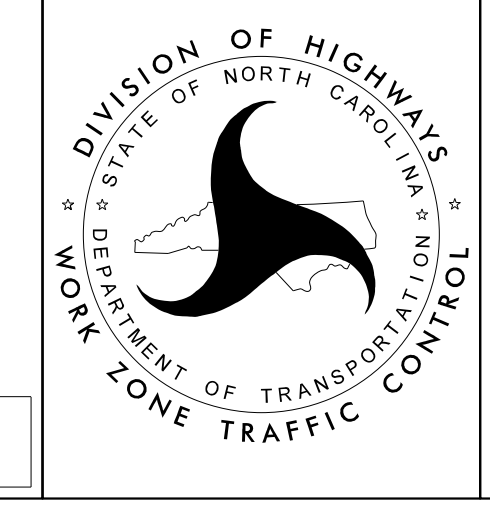

US 401 -L-
 AT -Y7-
 PHASE III
 INTERSECTION DETAIL