



TIP NO. U - 4405A	SHEET NO. PMP - 1B
APPROVED:  DATE: 8/2/2021	
SEAL	
	
DOCUMENT NOT CONSIDERED FINAL UNLESS ALL SIGNATURES COMPLETED	

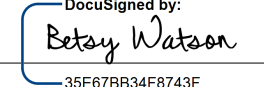

PAVEMENT MARKING SCHEDULE

<u>THERMOPLASTIC (4", 90 MILS)</u>		
T1	WHITE EDGELINE (4", 90 MIL)	4685000000-E
T2	WHITE SOLID LANE LINE (4", 90 MIL)	4685000000-E
T3	10 FT. WHITE SKIP (4", 90 MIL)	4685000000-E
T4	3 FT. - 9 FT./SP WHITE MINISKIP (4", 90 MIL)	4685000000-E
T5	2 FT. - 6 FT./SP WHITE MINISKIP (4", 90 MIL)	4685000000-E
T10	YELLOW EDGELINE (4", 90 MIL)	4685000000-E
T11	YELLOW SINGLE CENTER (4", 90 MIL)	4685000000-E
T13	YELLOW DOUBLE CENTER (4", 90 MIL)	4685000000-E
T14	2 FT. - 6 FT./SP YELLOW MINISKIP (4", 90 MIL)	4685000000-E
<u>THERMOPLASTIC (8", 90 MILS)</u>		
T40	WHITE GORELINE (8", 90 MIL)	4695000000-E
T41	WHITE DIAGONAL (8", 90 MIL)	4695000000-E
T42	YELLOW DIAGONAL (8", 90 MIL)	4695000000-E
T43	WHITE SOLID LANE LINE (8", 90 MIL)	4695000000-E
T44	3 FT. - 9 FT./SP WHITE MINISKIP (8", 90 MIL)	4695000000-E
T46	WHITE CROSSWALK LINE (8", 90 MIL)	4695000000-E
<u>THERMOPLASTIC (24", 90 MILS)</u>		
T61	WHITE STOPBAR (24", 90 MIL)	4891000000-E
T62	WHITE CROSSWALK LINE (24", 90 MIL)	4891000000-E
<u>THERMOPLASTIC PAVEMENT MARKING SYMBOLS (90 MILS)</u>		
T70	LEFT TURN ARROW (90 MIL)	4725000000-E
T71	RIGHT TURN ARROW (90 MIL)	4725000000-E
T72	STRAIGHT ARROW (90 MIL)	4725000000-E
T73	COMBO. LEFT/STRAIGHT ARROW (90 MIL)	4725000000-E
T74	COMBO. RIGHT/STRAIGHT ARROW (90 MIL)	4725000000-E
T78	COMBO. LEFT/U-TURN ARROW (90 MIL)	4725000000-E
<u>THERMOPLASTIC PAVEMENT MARKING CHARACTER (90 MILS)</u>		
T100	ALPHANUMERIC CHAR. (90 MIL)	4720000000-E

8/2/2021 1:11:11 PM Us:\Traffic\Signing\CADD\Pavement Markings\U-4405A - Revised\Plan Sheets\U-4405_pmp-1B.dgn jhambright

PAVEMENT MARKING DETAIL