



TIP NO.	SHEET NO.
U - 4405A	PMP - 1C
APPROVED: 	
DATE: 8/2/2021	
SEAL	
	
DOCUMENT NOT CONSIDERED FINAL UNLESS ALL SIGNATURES COMPLETED	

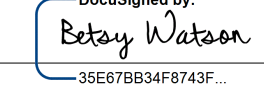

CURB RAMP NUMBER	CURB RAMP LOCATION		CURB RAMP TYPE
	STATION	OFFSET	
1	-Y50- Sta. 15+18 +/-	32.87' RT	STANDARD
2	-Y50- Sta. 15+45 +/-	44.09' LT	STANDARD
3	-L1- Sta. 96+34 +/-	64.10' LT	STANDARD
4	-L1- Sta. 96+35 +/-	49.45' RT	TYPE 2
5	-Y51- Sta. 11+62 +/-	16.17' RT	STANDARD
6	-Y51- Sta. 11+61 +/-	16.58' LT	STANDARD
7	-Y52- Sta. 11+43 +/-	25.99' RT	STANDARD
8	-Y52- Sta. 11+46 +/-	20.85' LT	STANDARD
9	-Y53- Sta. 12+33 +/-	25.86' RT	STANDARD
10	-Y53- Sta. 12+33 +/-	26.19' LT	STANDARD
11	-Y1- Sta. 14+62 +/-	44.66' RT	STANDARD
12	-Y1- Sta. 14+63 +/-	43.35' LT	STANDARD
13	-Y2- Sta. 10+88 +/-	21.67' RT	STANDARD
14	-Y2- Sta. 10+88 +/-	23.60' LT	STANDARD
15	-L- Sta. 25+37 +/-	62.77' LT	STANDARD
16	-L- Sta. 25+73 +/-	62.45' LT	STANDARD
17	-L- Sta. 28+86 +/-	94.95' LT	STANDARD
18	-L- Sta. 29+23 +/-	94.95' LT	STANDARD
19	-L- Sta. 31+65 +/-	70.06' LT	STANDARD
20	-L- Sta. 32+31 +/-	68.66' LT	TYPE 4A
21	-L- Sta. 32+36 +/-	64.33' LT	
22	-L- Sta. 32+36 +/-	12.90' LT	STANDARD
23	-L- Sta. 32+36 +/-	12.90' RT	STANDARD
24	-L- Sta. 32+36 +/-	40.50' RT	TYPE 3
25	-L- Sta. 35+97 +/-	62.66' LT	STANDARD
26	-L- Sta. 36+41 +/-	62.47' LT	STANDARD
27	-L- Sta. 39+41 +/-	59.88' LT	STANDARD
28	-L- Sta. 39+89 +/-	59.43' LT	STANDARD
29	-L- Sta. 41+63 +/-	59.43' LT	STANDARD
30	-L- Sta. 42+08 +/-	59.43' LT	STANDARD
31	-L- Sta. 44+72 +/-	57.28' RT	STANDARD
32	-L- Sta. 44+73 +/-	2.75' RT	MEDIAN CUT
33	-L- Sta. 44+73 +/-	13.75' LT	MEDIAN CUT
34	-L- Sta. 44+73 +/-	40.58' LT	STANDARD
35	-Y4- Sta. 17+89 +/-	37.23' RT	STANDARD
36	-Y4- Sta. 17+82 +/-	44.24' LT	STANDARD
37	-L- Sta. 45+95 +/-	54.57' LT	STANDARD
38	-L- Sta. 45+94 +/-	2.75' LT	MEDIAN CUT
39	-L- Sta. 45+94 +/-	13.75' RT	MEDIAN CUT
40	-L- Sta. 45+95 +/-	55.29' RT	STANDARD
41	-Y4- Sta. 19+11 +/-	48.66' LT	STANDARD
42	-Y4- Sta. 19+18 +/-	45.06' RT	STANDARD
43	-L- Sta. 48+12 +/-	59.73' RT	STANDARD
44	-L- Sta. 48+77 +/-	60.00' RT	STANDARD
45	-L- Sta. 49+53 +/-	59.54' LT	STANDARD
46	-L- Sta. 49+92 +/-	59.69' LT	STANDARD
47	-L- Sta. 50+67 +/-	60.02' RT	STANDARD
48	-L- Sta. 51+38 +/-	60.09' RT	STANDARD
49	-L- Sta. 56+61 +/-	59.26' LT	STANDARD
50	-L- Sta. 57+07 +/-	59.61' LT	STANDARD
51	-L- Sta. 56+97 +/-	59.73' RT	STANDARD
52	-L- Sta. 57+74 +/-	59.71' RT	STANDARD
53	-L- Sta. 64+86 +/-	59.30' RT	STANDARD
54	-L- Sta. 65+15 +/-	59.20' RT	STANDARD
55	-L- Sta. 66+17 +/-	59.17' RT	STANDARD
56	-L- Sta. 66+62 +/-	59.03' RT	STANDARD
57	-L- Sta. 66+66 +/-	85.47' LT	TYPE 2
58	-L- Sta. 67+08 +/-	84.01' LT	TYPE 2
59	-L- Sta. 66+94 +/-	60.42' RT	STANDARD

CURB RAMP NUMBER	CURB RAMP LOCATION		CURB RAMP TYPE
	STATION	OFFSET	
60	-L- Sta. 67+26 +/-	56.49' RT	TYPE 1
61	-L- Sta. 68+40 +/-	56.50' RT	TYPE 1
62	-L- Sta. 69+08 +/-	56.50' RT	TYPE 1
63	-L- Sta. 72+06 +/-	67.50' RT	TYPE 1
64	-L- Sta. 72+68 +/-	67.50' RT	TYPE 1
65	-L- Sta. 75+63 +/-	62.67' RT	STANDARD
66	-L- Sta. 75+64 +/-	2.75' RT	MEDIAN CUT
67	-L- Sta. 75+64 +/-	13.75' LT	MEDIAN CUT
68	-L- Sta. 75+64 +/-	49.76' LT	STANDARD
69	-Y5- Sta. 20+39 +/-	45.06' RT	STANDARD
70	-Y5- Sta. 20+39 +/-	53.42' LT	STANDARD
71	-L- Sta. 77+11 +/-	65.15' LT	STANDARD
72	-L- Sta. 77+10 +/-	53.59' RT	STANDARD
73	-Y5- Sta. 21+82 +/-	44.52' LT	STANDARD
74	-Y5- Sta. 21+87 +/-	64.05' RT	STANDARD
75	-L- Sta. 85+34 +/-	67.11' LT	STANDARD
76	-L- Sta. 86+27 +/-	68.42' LT	STANDARD
77	-Y6- Sta. 10+53 +/-	28.89' RT	STANDARD
78	-Y6- Sta. 10+56 +/-	33.20' LT	STANDARD
79	-L- Sta. 98+31 +/-	64.84' RT	STANDARD
80	-L- Sta. 98+31 +/-	75.47' LT	STANDARD
81	-Y7- Sta. 13+94 +/-	85.64' RT	STANDARD
82	-Y7- Sta. 13+98 +/-	53.67' LT	STANDARD
83	-L- Sta. 100+04 +/-	71.07' LT	STANDARD
84	-L- Sta. 100+05 +/-	76.96' RT	STANDARD
85	-Y7- Sta. 15+72 +/-	67.73' LT	STANDARD
86	-Y7- Sta. 15+72 +/-	68.10' RT	STANDARD
87	-L- Sta. 101+96 +/-	86.47' LT	STANDARD
88	-L- Sta. 102+40 +/-	87.63' LT	STANDARD
89	-L- Sta. 101+91 +/-	65.45' RT	STANDARD
90	-L- Sta. 102+39 +/-	65.16' RT	STANDARD

8/2/2021
 Us\Traffic\Signing\CADD\Pavement\Markings\U-4405A - Revised\Plan Sheets\U-4405_pmp-1c.dgn
 jhambright

PAVEMENT MARKING DETAIL
CURB RAMP LOCATION INFORMATION