

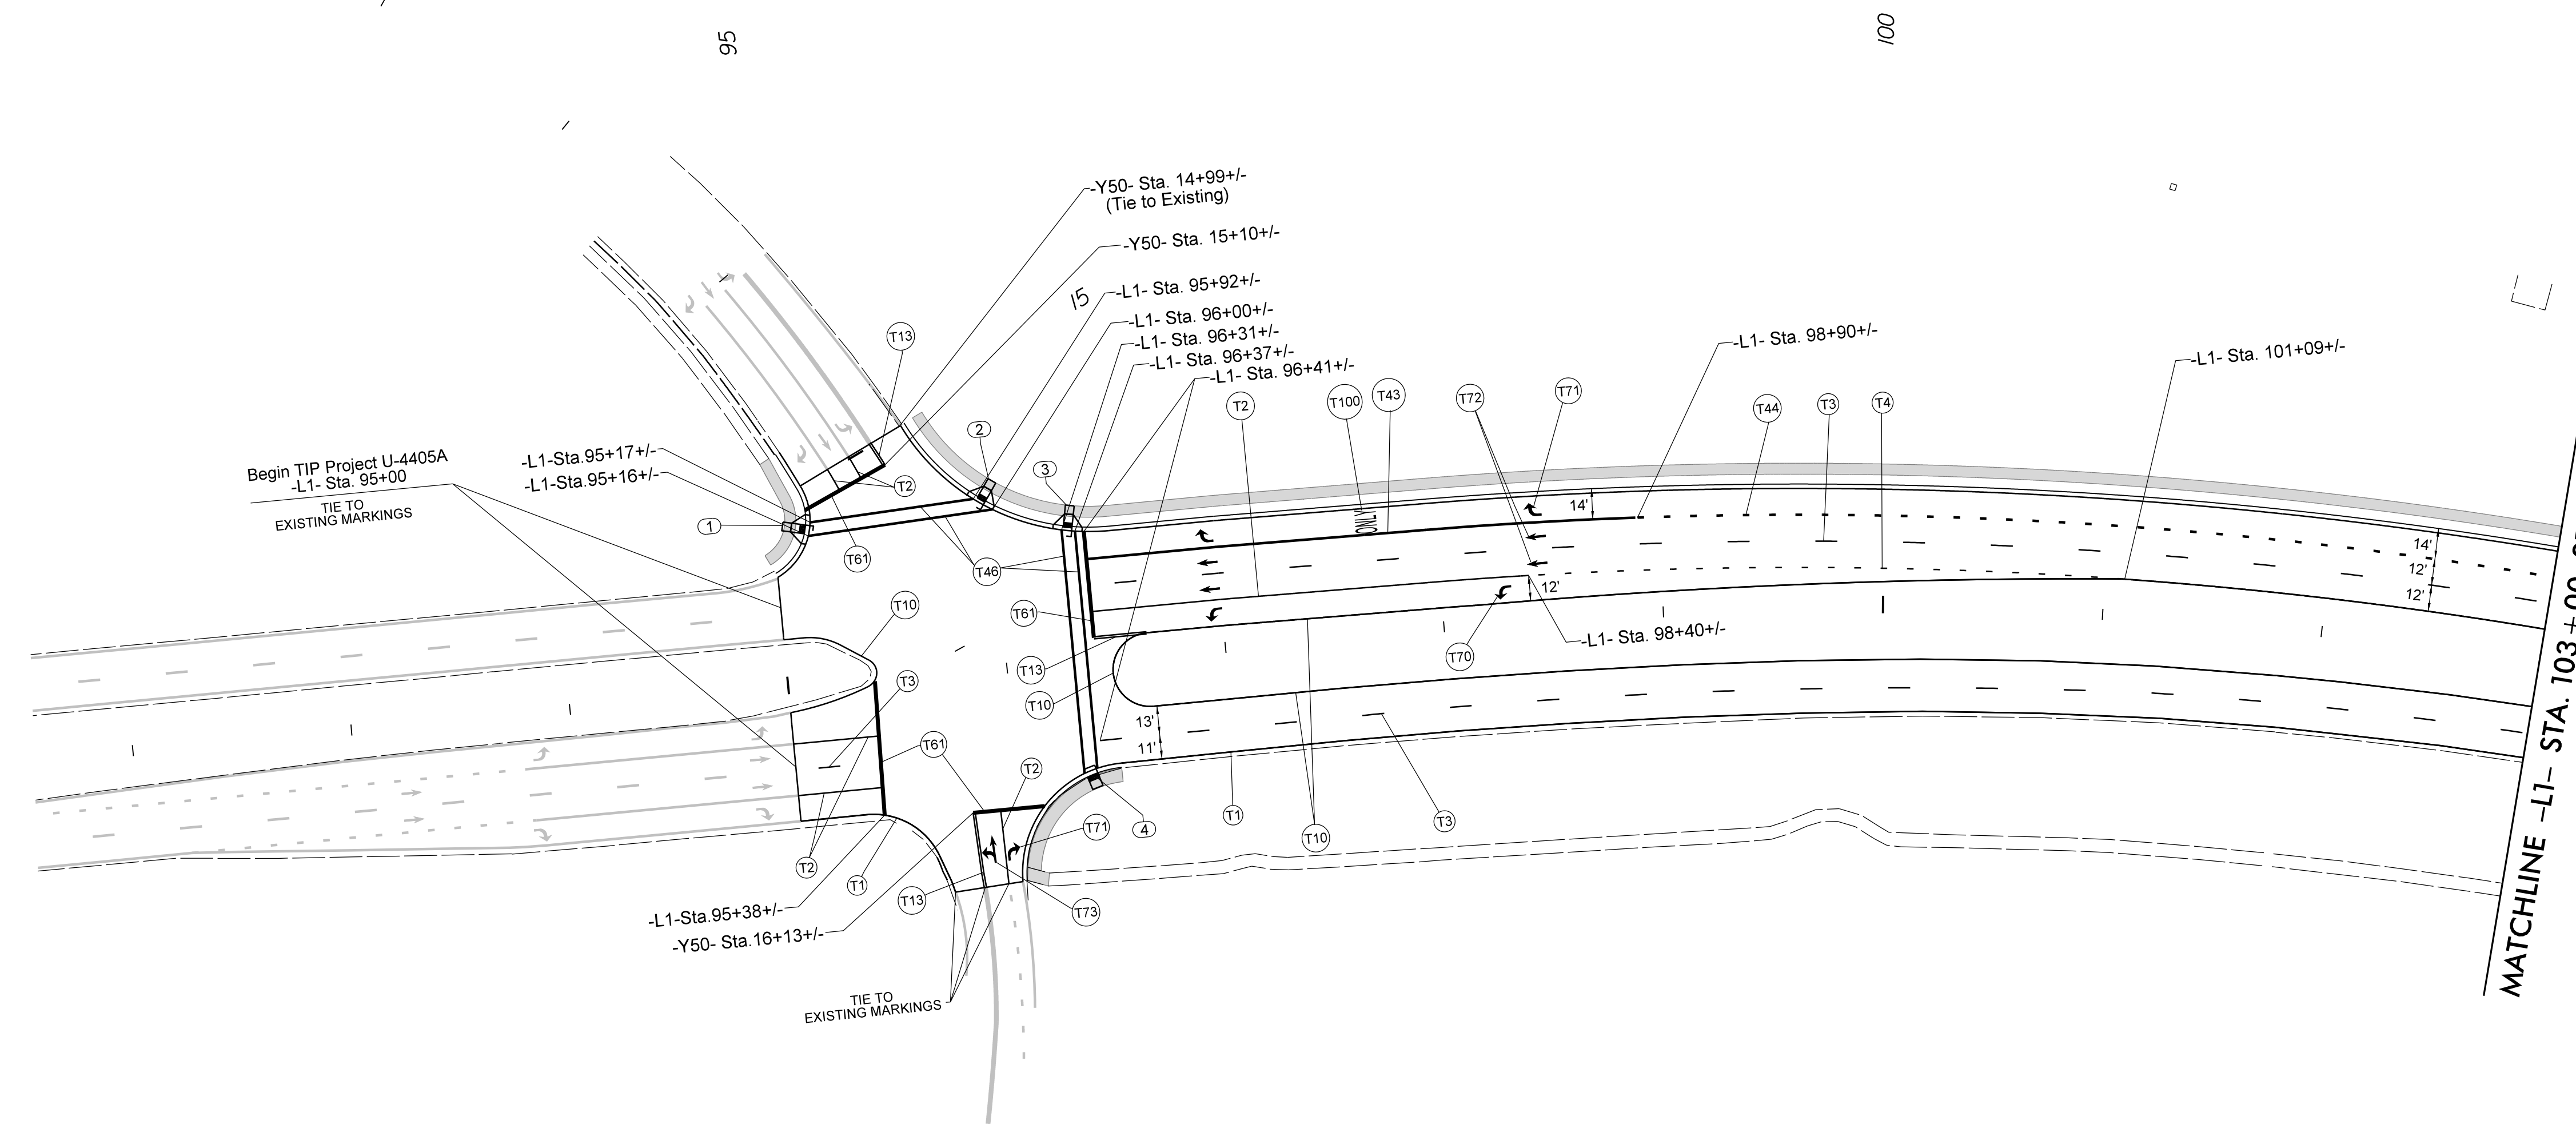


TIP NO. U - 4405A	SHEET NO. PMP - 2
APPROVED: <i>Betsy Watson</i> DATE: 8/2/2021	
SEAL 	
DOCUMENT NOT CONSIDERED FINAL UNLESS ALL SIGNATURES COMPLETED	
	



8/2/2021
Us:\Traffic\Signing\CADD\Pavement\ Markings\U-4405A - Revised\Plan Sheets\U-4405_pmp-2.dgn
jhambricht

PAVEMENT MARKING DETAIL