
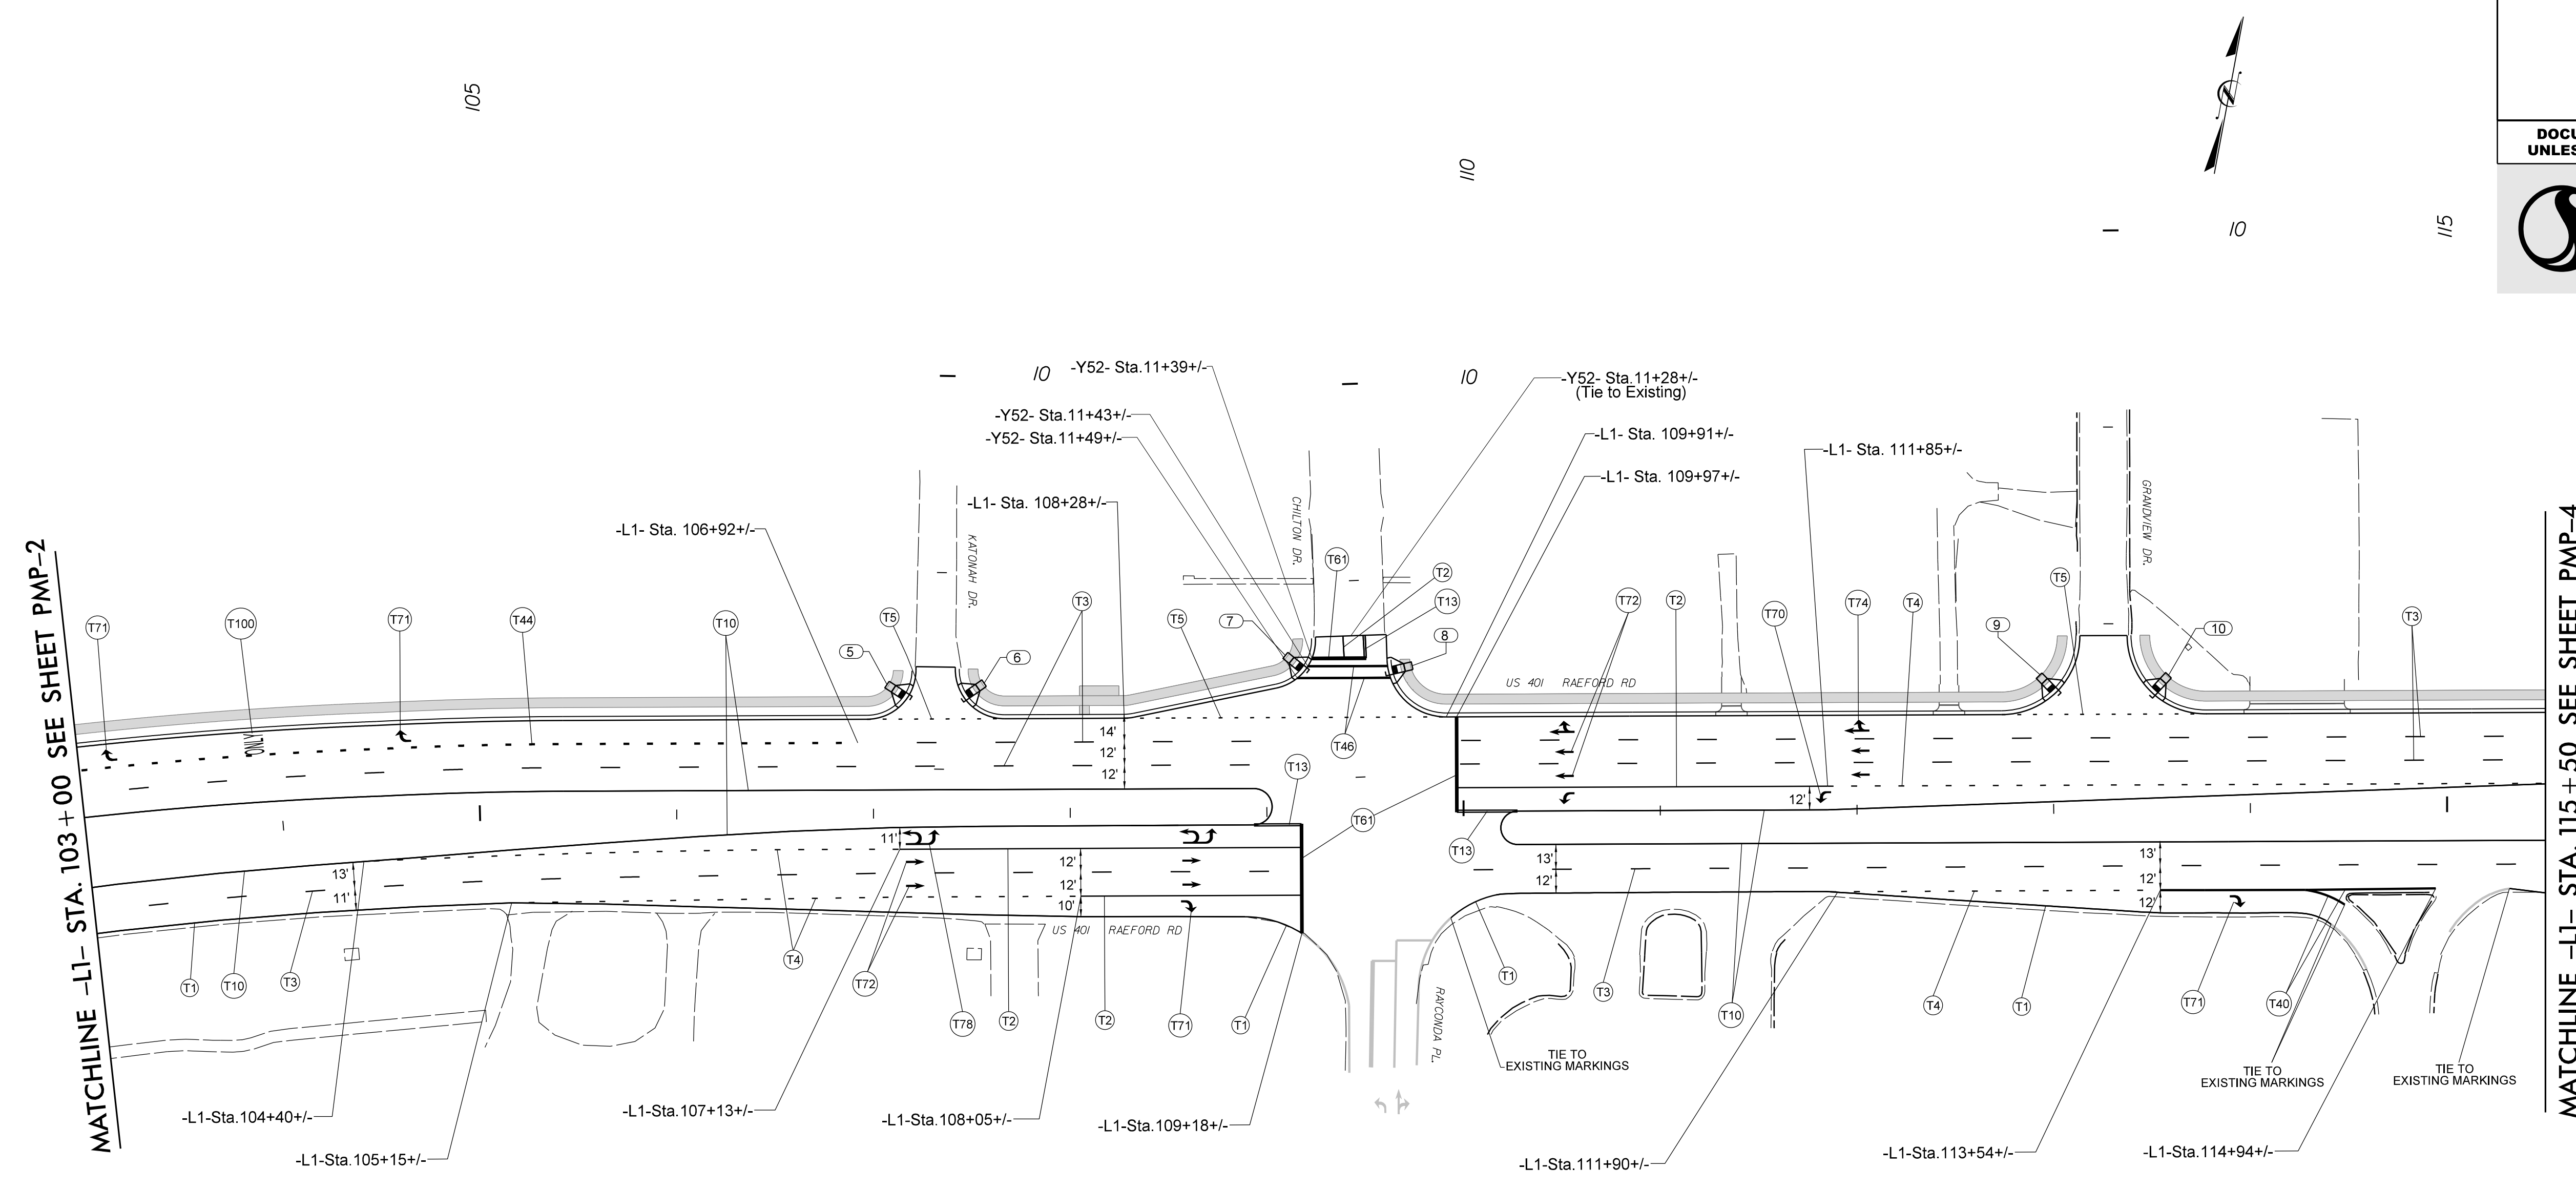


TIP NO. U-4405A	SHEET NO. PMP-3
APPROVED: <i>Betsy Watson</i> 8/2/2021	
DATE: 8/2/2021	
SEAL 	
DOCUMENT NOT CONSIDERED FINAL UNLESS ALL SIGNATURES COMPLETED	



MATCHLINE -L1- STA. 103+00 SEE SHEET PMP-2

MATCHLINE -L1- STA. 115+50 SEE SHEET PMP-4

PAVEMENT MARKING DETAIL

8/2/2021
 Us:\Traffic\Signing\CADD\Pavement\ Markings\U-4405A - Revised\Plan Sheets\U-4405_pmp_3.dgn
 jhambright