
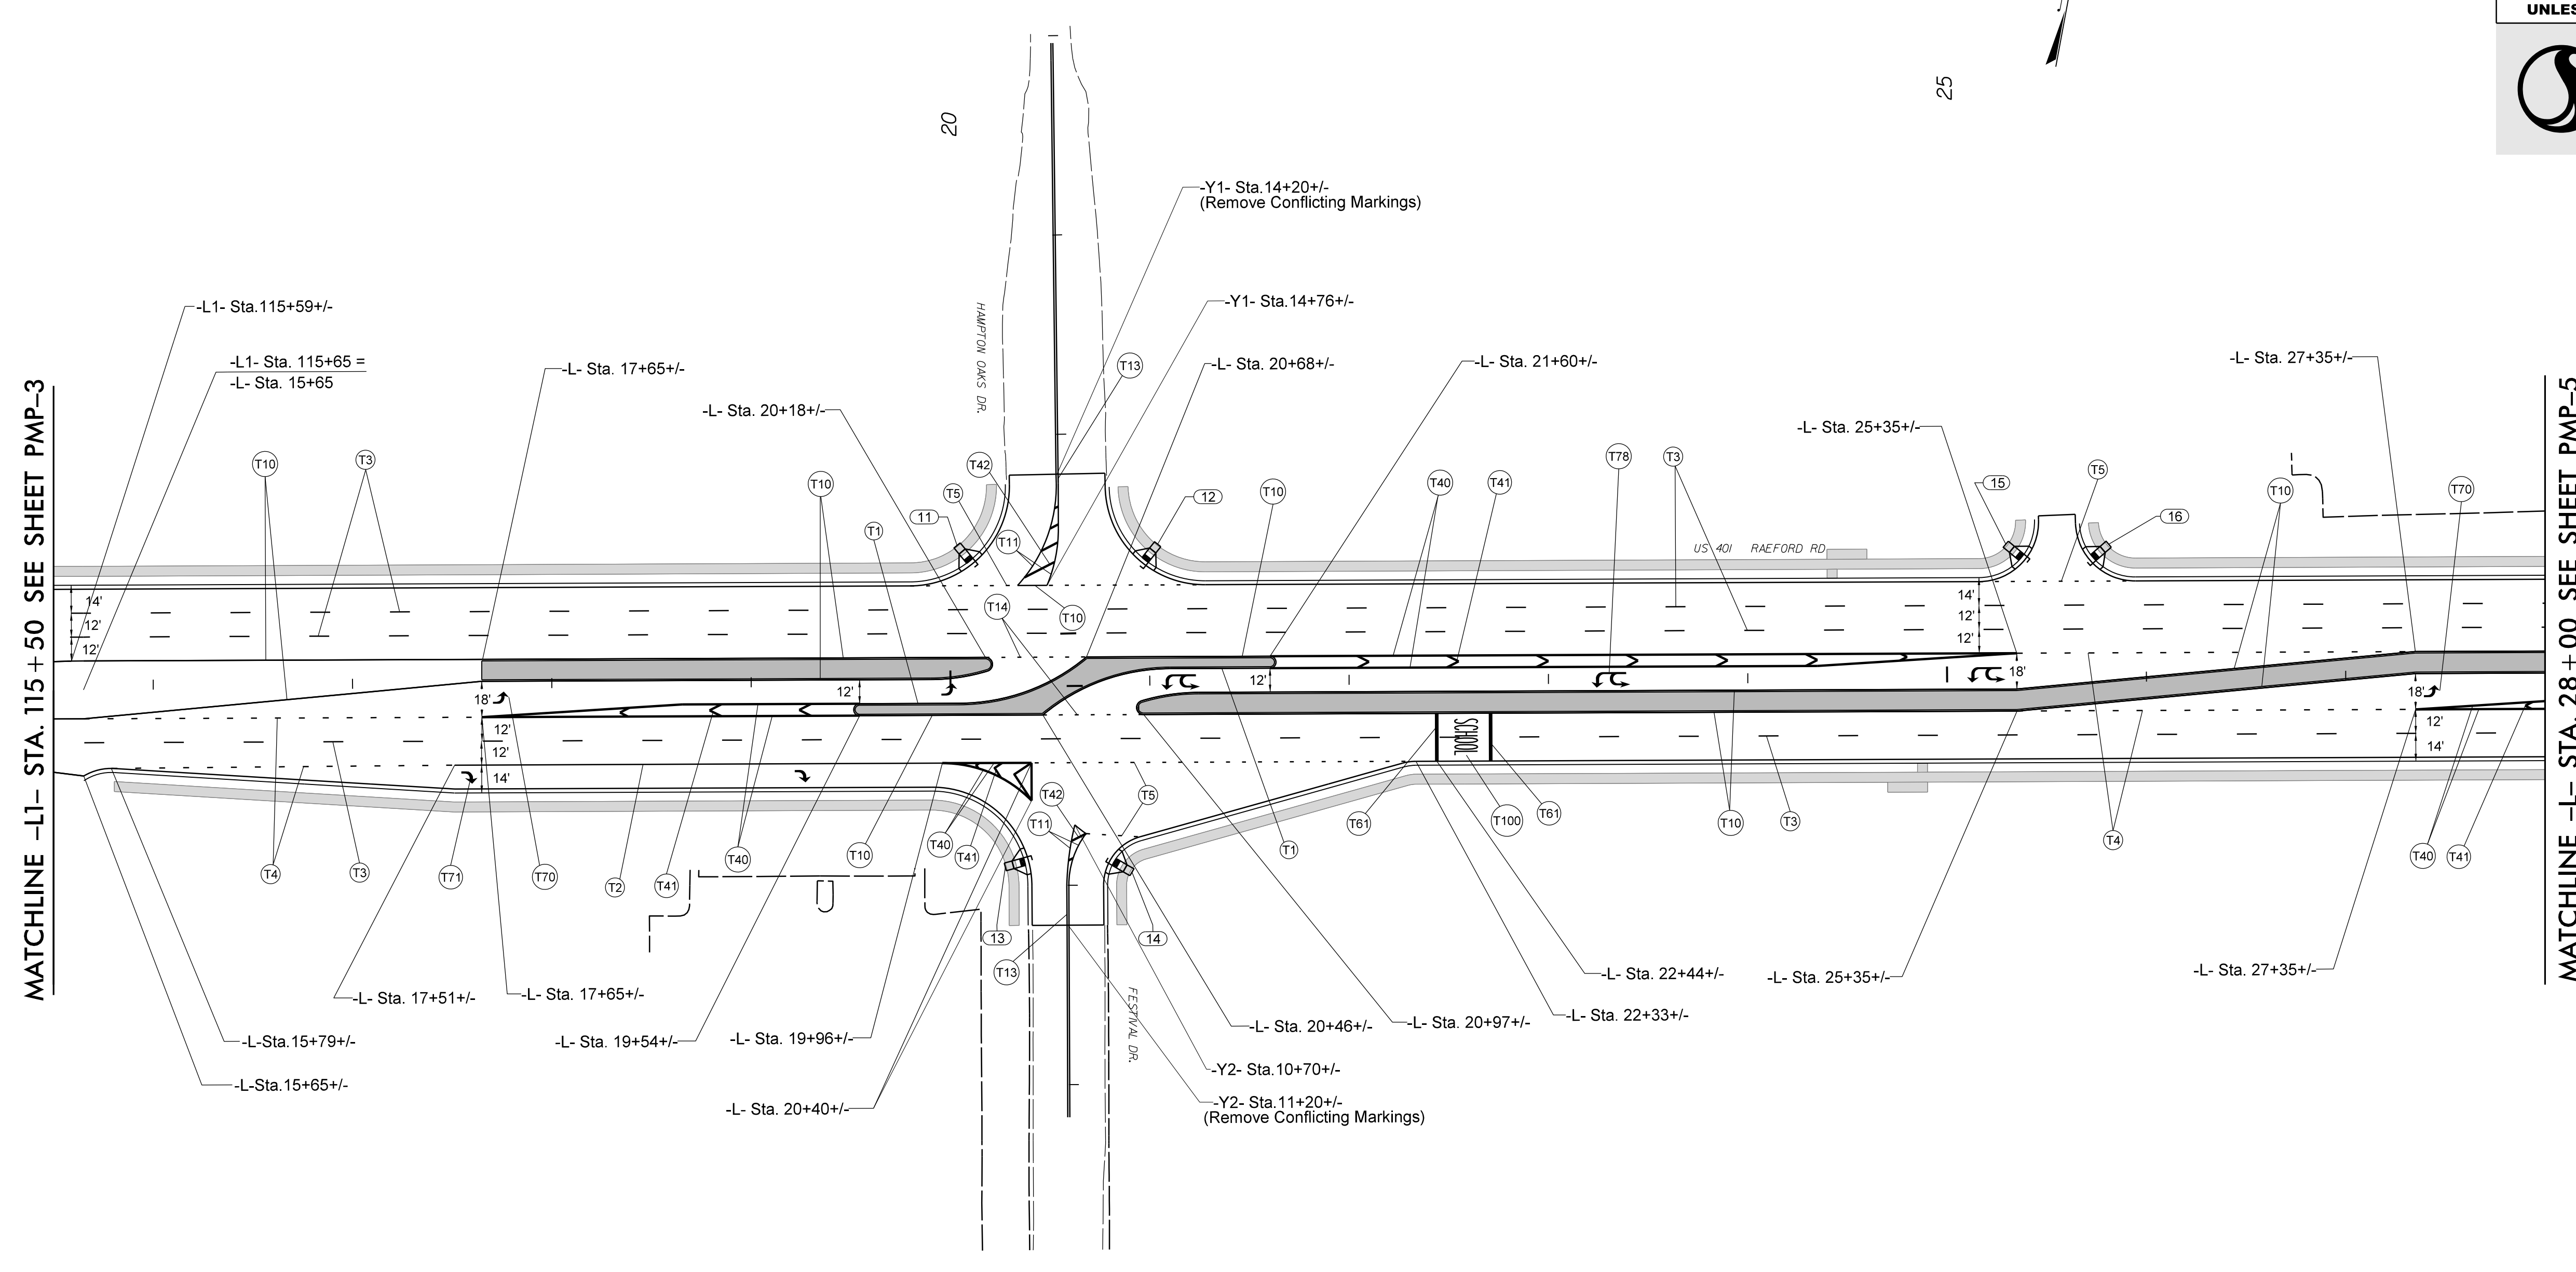


TIP NO. U-4405A	SHEET NO. PMP-4
APPROVED: <i>Betsy Watson</i> <small>35E878B84F8743F...</small>	
DATE: 8/2/2021	
SEAL 	
DOCUMENT NOT CONSIDERED FINAL UNLESS ALL SIGNATURES COMPLETED	



115

25



8/2/2021  
Us:\Traffic\Signing\CADD\Pavement\Markings\U-4405A - Revised\Plan Sheets\U-4405\_pmp\_4.dgn  
jhambright

PAVEMENT MARKING DETAIL