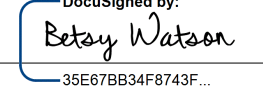


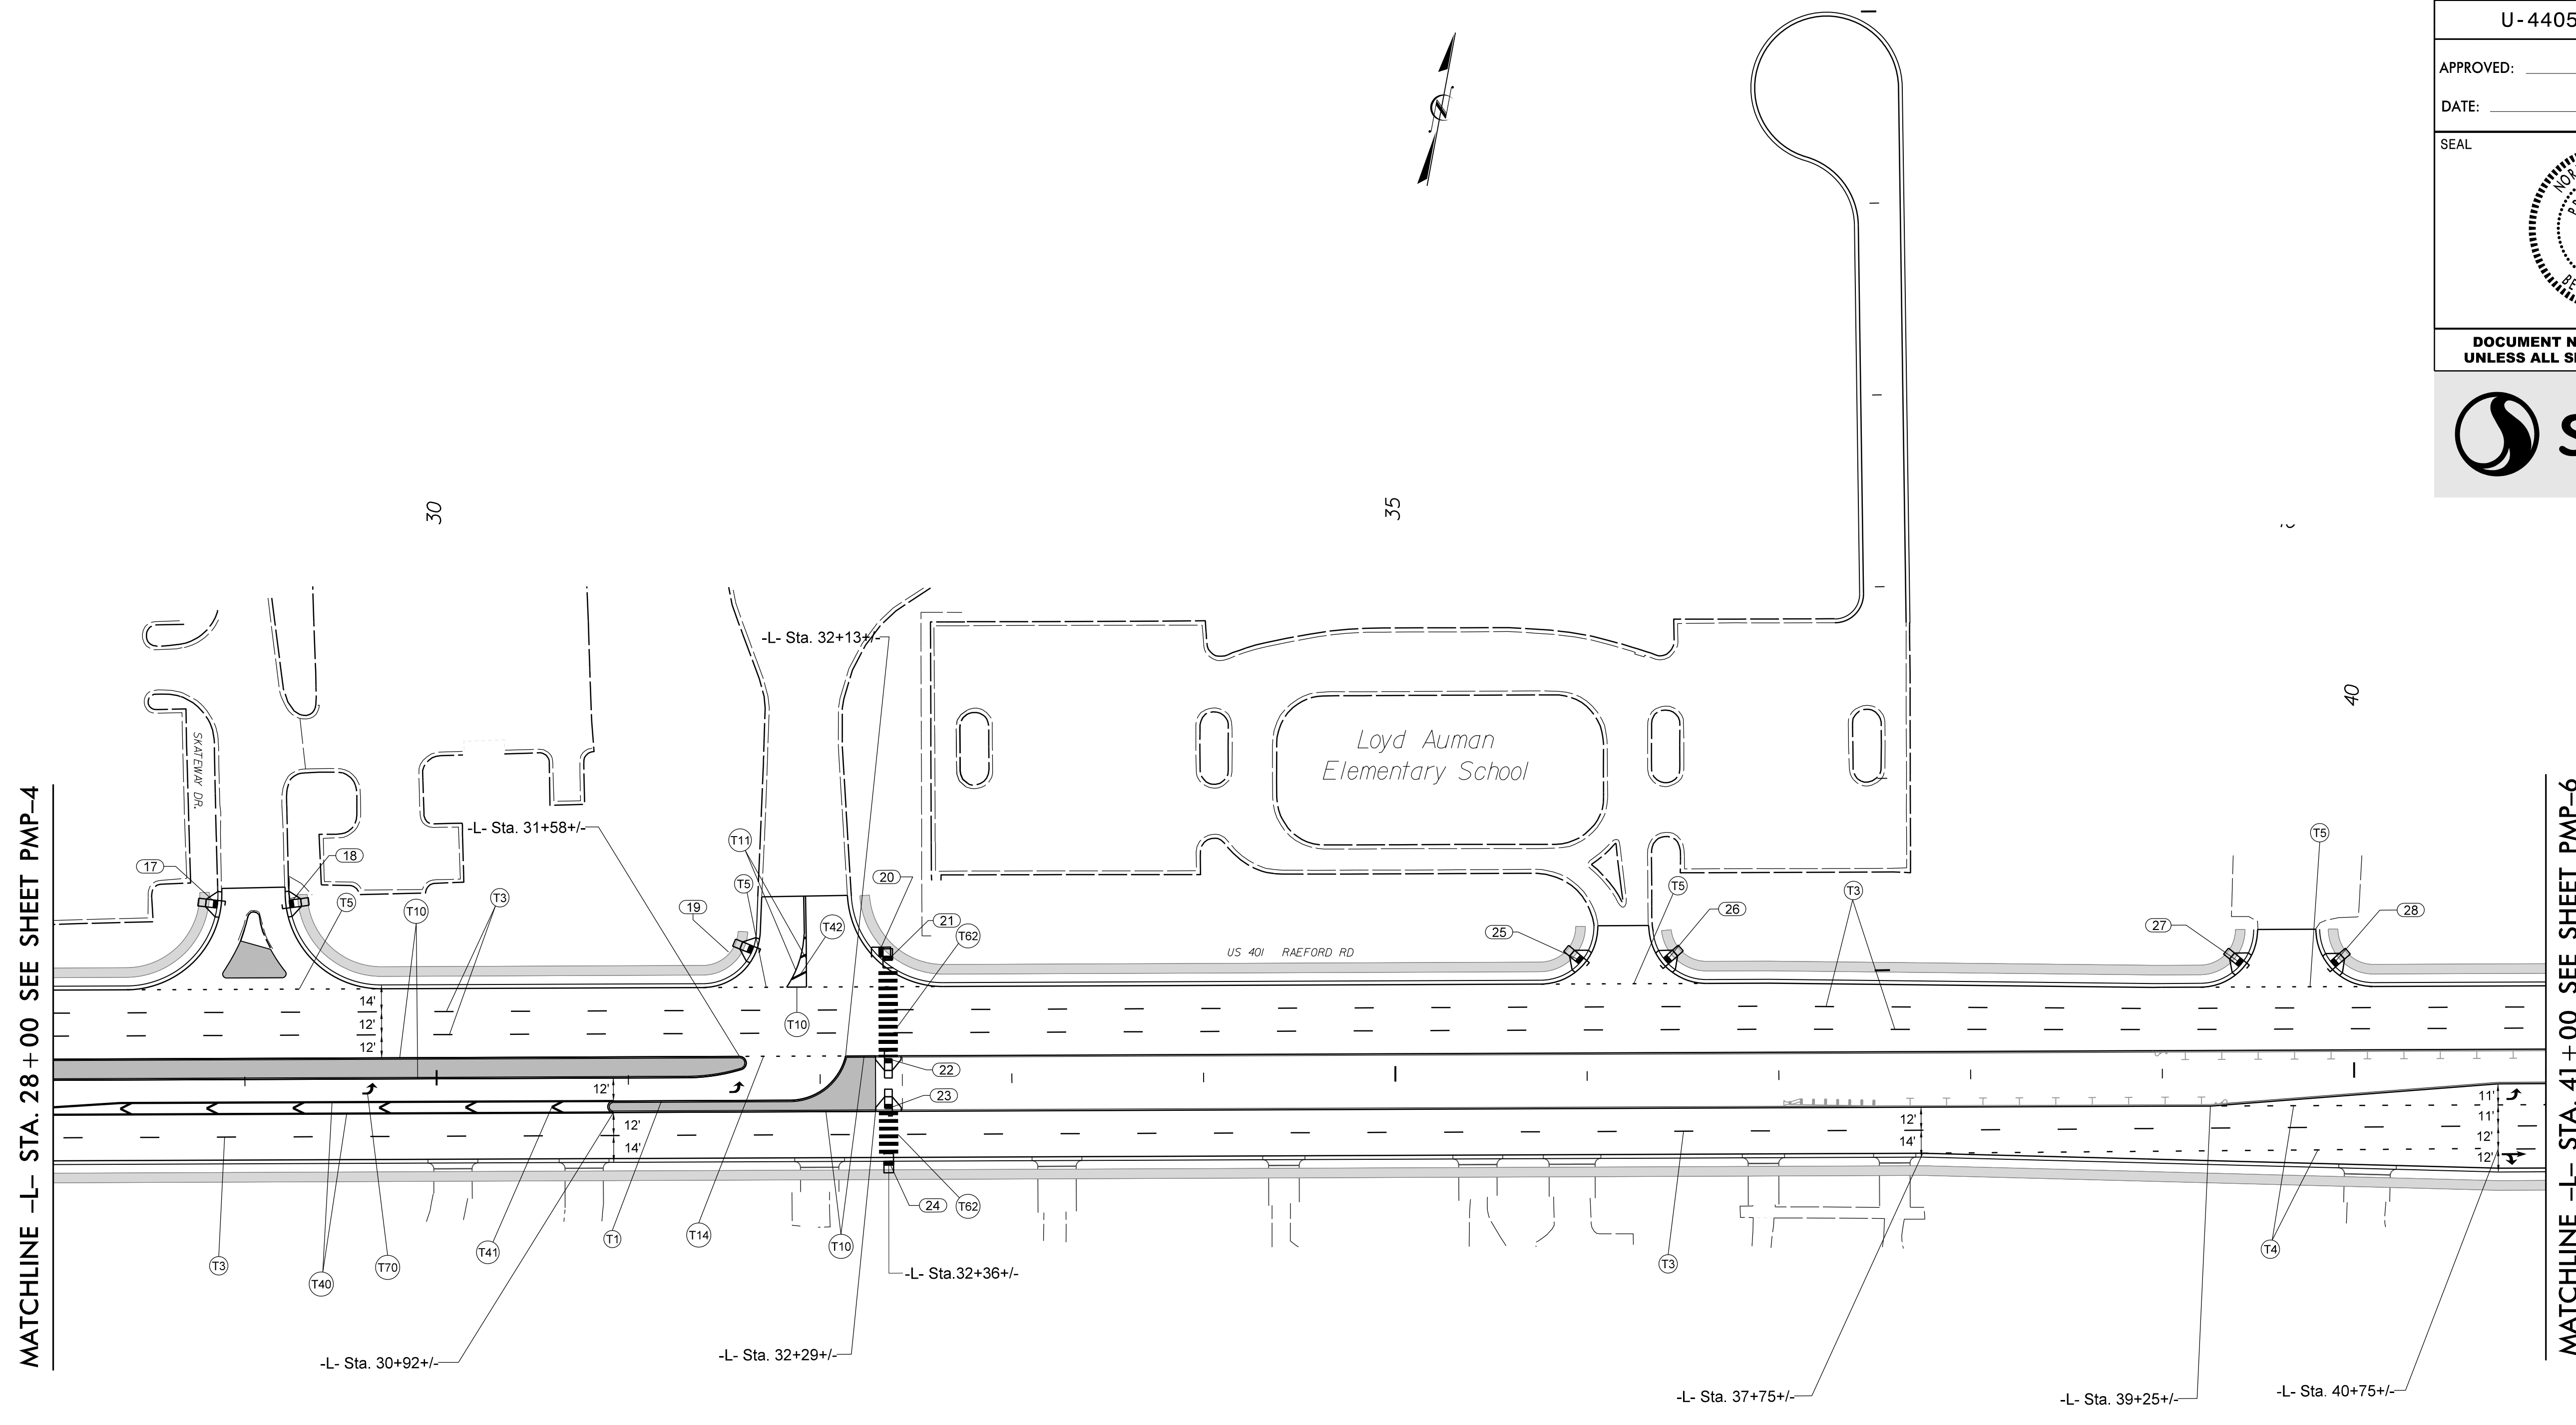


TIP NO. U-4405A	SHEET NO. PMP-5
APPROVED:  DATE: 8/2/2021	
SEAL 	
DOCUMENT NOT CONSIDERED FINAL UNLESS ALL SIGNATURES COMPLETED	
	



8/2/2021
UsTraffic\Signing\CADD\Pavement\Markings\U-4405A - Revised\Plan Sheets\U-4405_pmp-5.dgn
jhambricht

PAVEMENT MARKING DETAIL