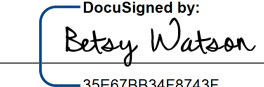

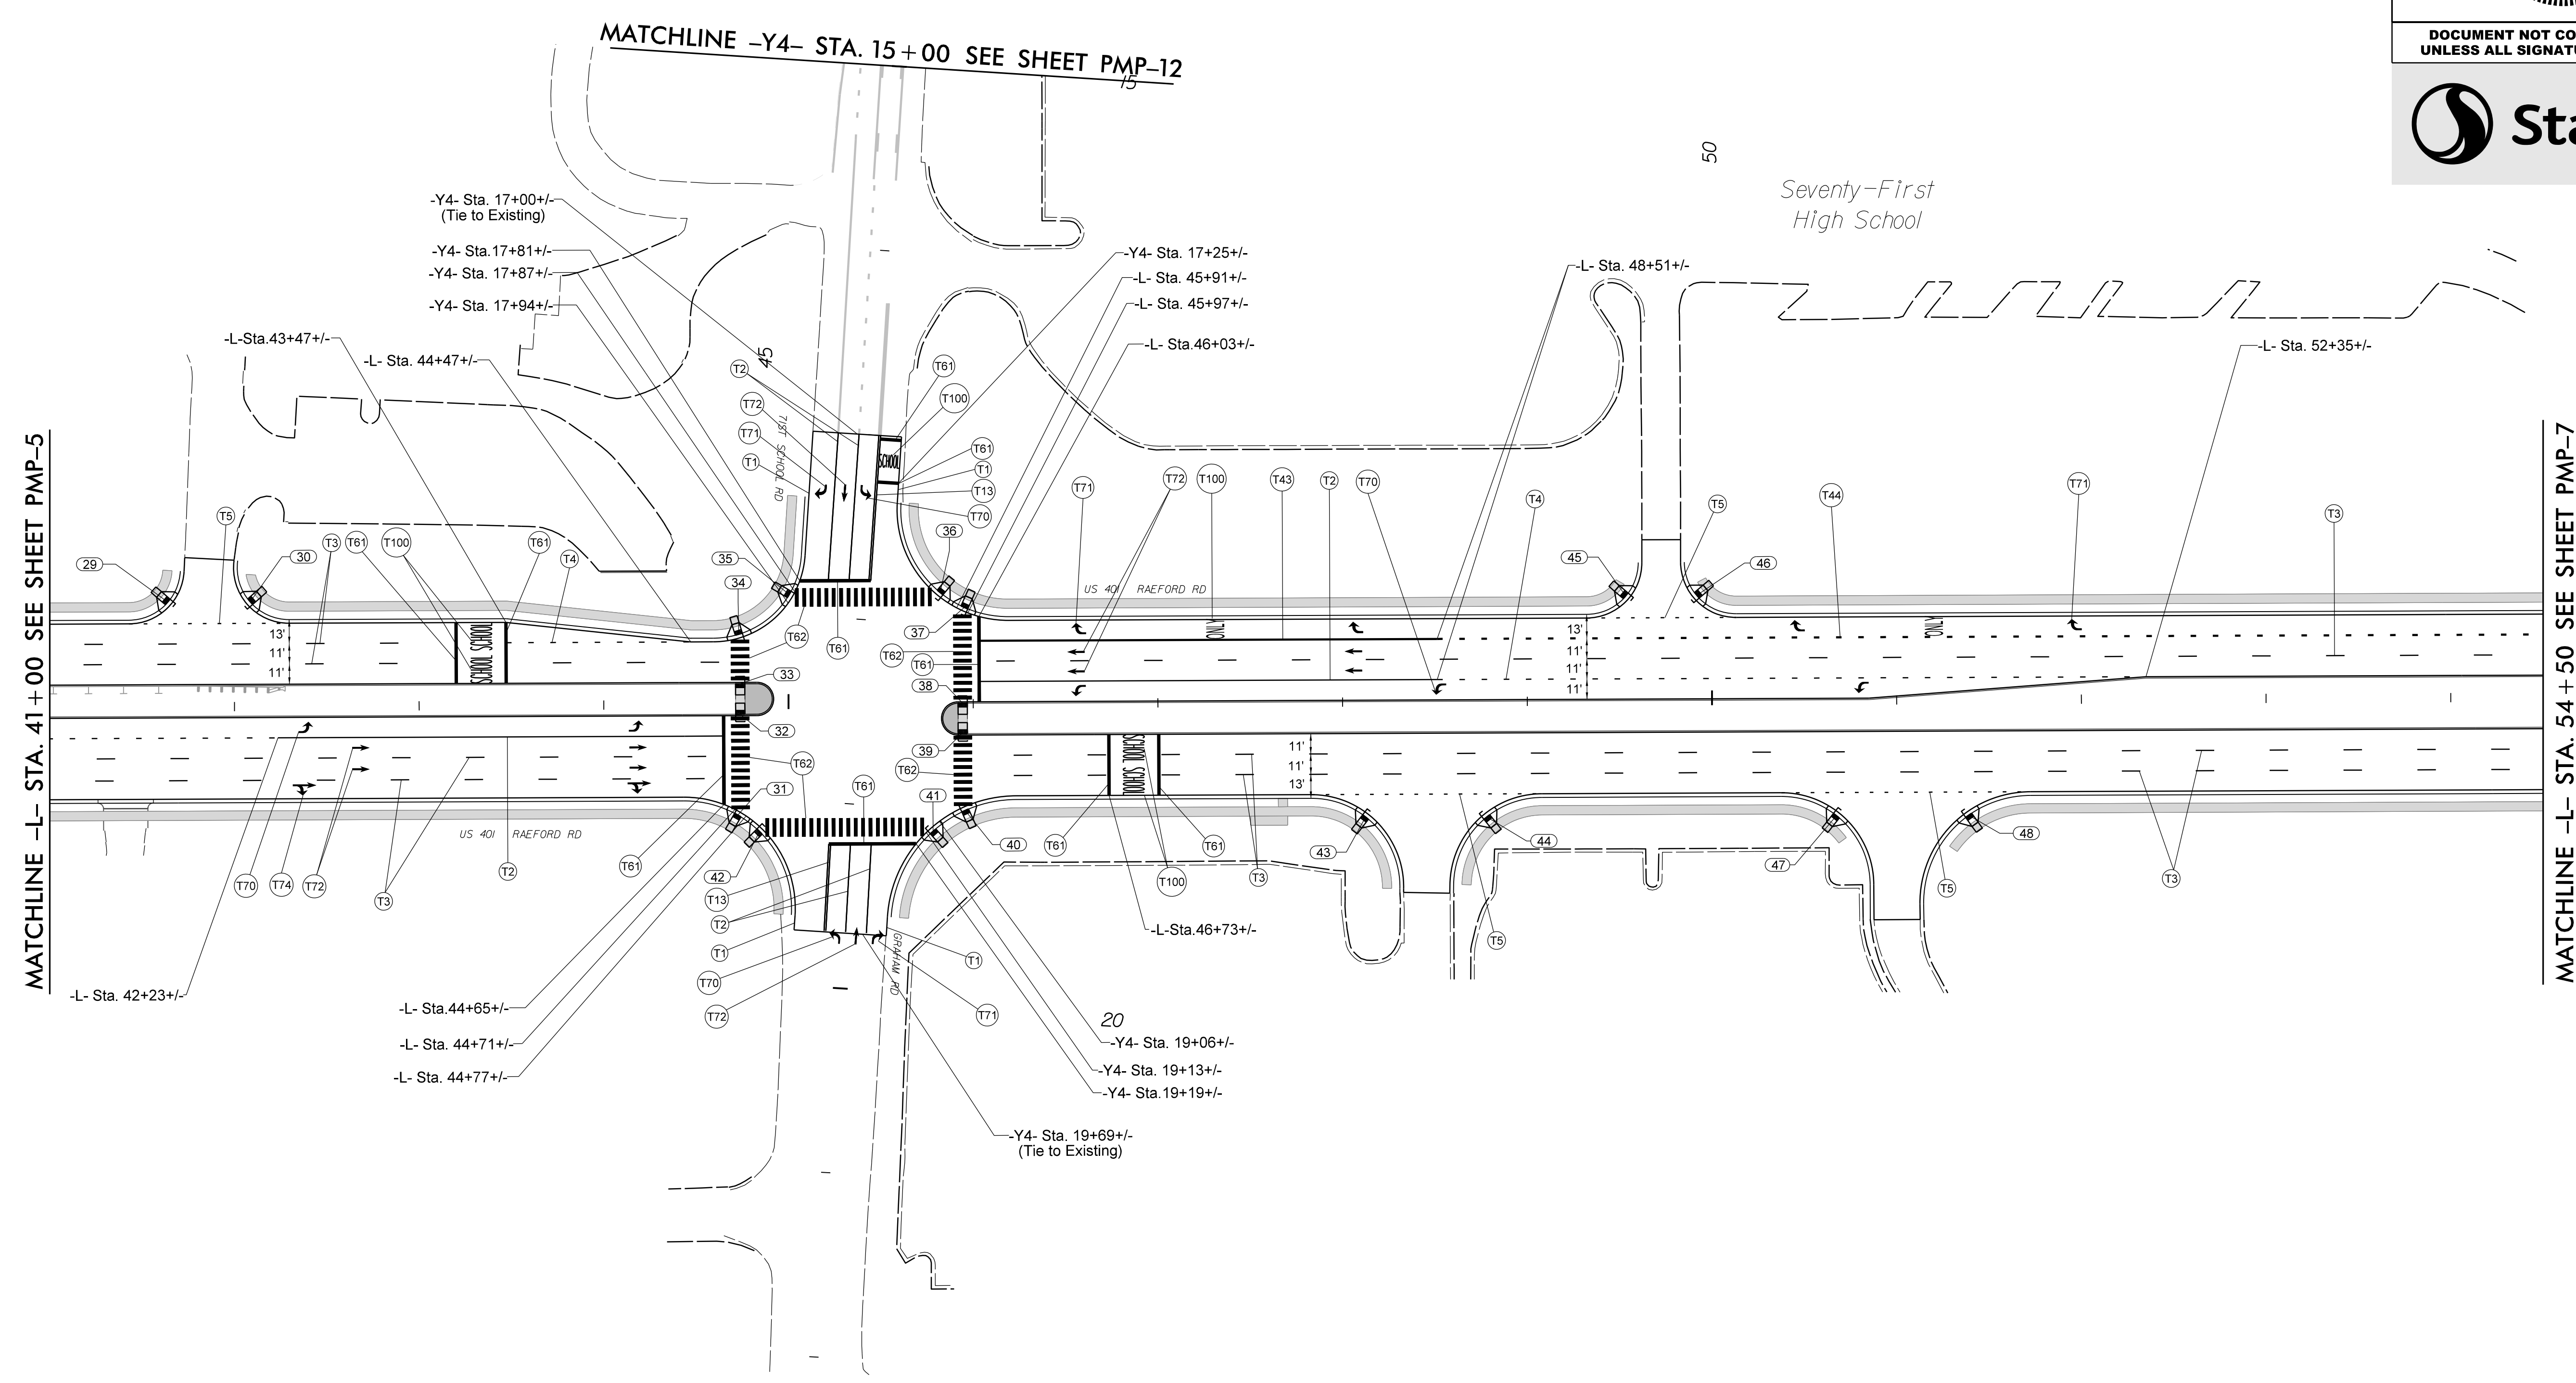


TIP NO. U - 4405A	SHEET NO. PMP - 6
APPROVED:  35E78B34F8743F	
DATE: 8/2/2021	
SEAL 	
DOCUMENT NOT CONSIDERED FINAL UNLESS ALL SIGNATURES COMPLETED	



MATCHLINE -L- STA. 41 + 00 SEE SHEET PMP-5

MATCHLINE -L- STA. 54 + 50 SEE SHEET PMP-7

8/2/2021
UsTraffic\Signing\CADD\Pavement\Markings\U-4405A - Revised\Plan Sheets\U-4405-pmp-6.dgn
jhambricht

PAVEMENT MARKING DETAIL