
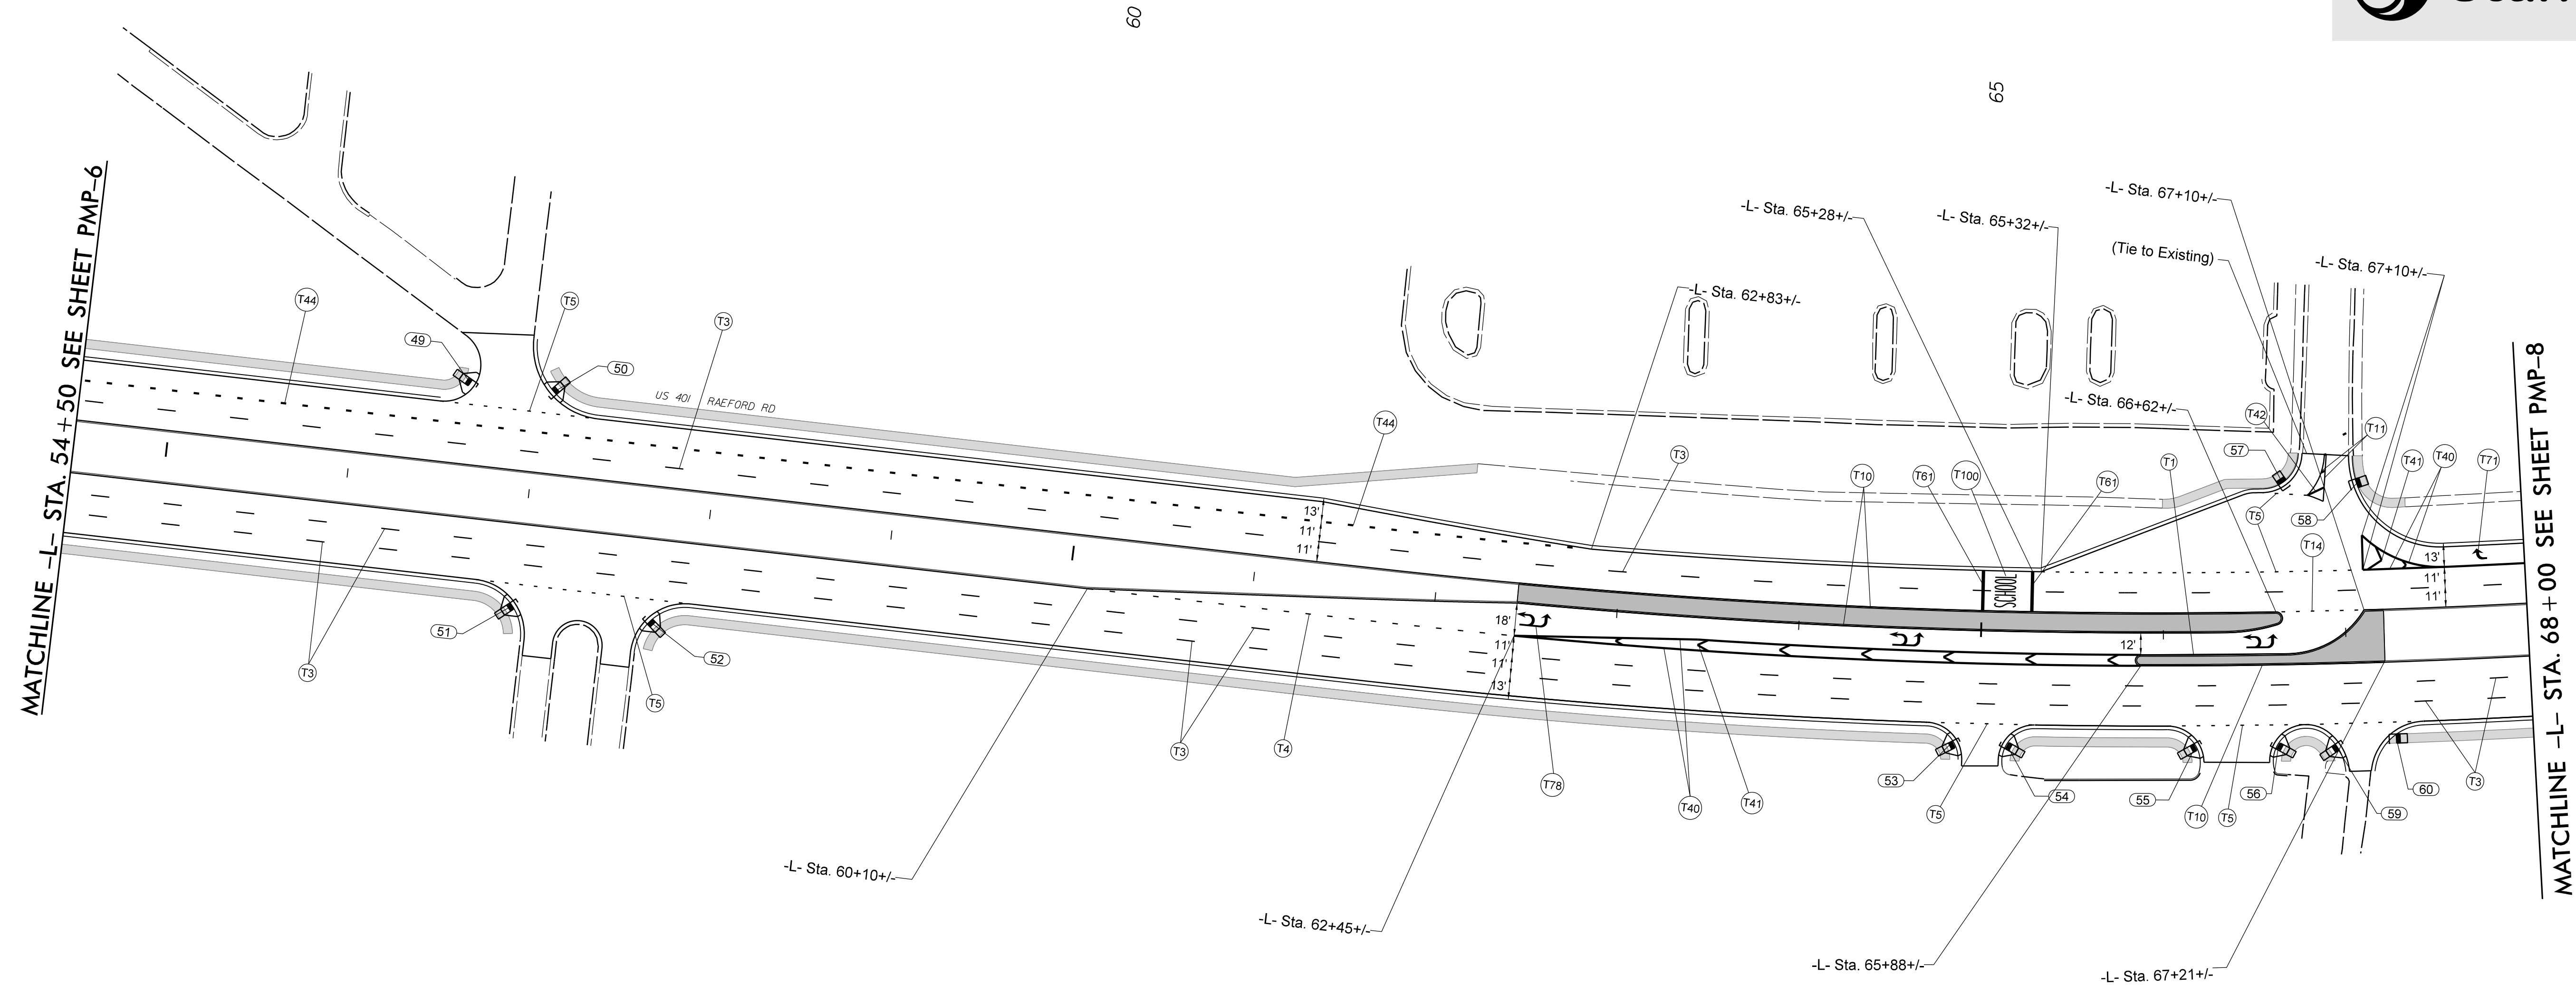


TIP NO. U-4405A	SHEET NO. PMP-7
APPROVED: <i>Betsy Watson</i> <small>35E67B834F8743F...</small>	
DATE: 8/2/2021	
SEAL	
	
DOCUMENT NOT CONSIDERED FINAL UNLESS ALL SIGNATURES COMPLETED	



8/2/2021
 UsTraffic\Signing\CADD\Pavement\Markings\U-4405A - Revised\Plan Sheets\U-4405A_pmp-7.dgn
 jhambright

PAVEMENT MARKING DETAIL