
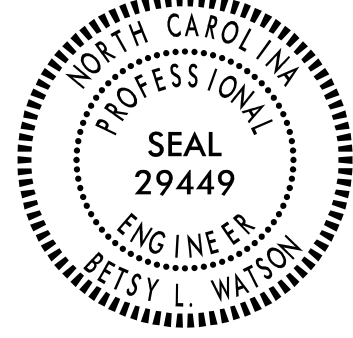


TIP NO. U - 4405A	SHEET NO. PMP - 8
APPROVED: <i>Betsy Watson</i> <small>306788348743F...</small>	
DATE: 8/2/2021	
SEAL 	
DOCUMENT NOT CONSIDERED FINAL UNLESS ALL SIGNATURES COMPLETED	

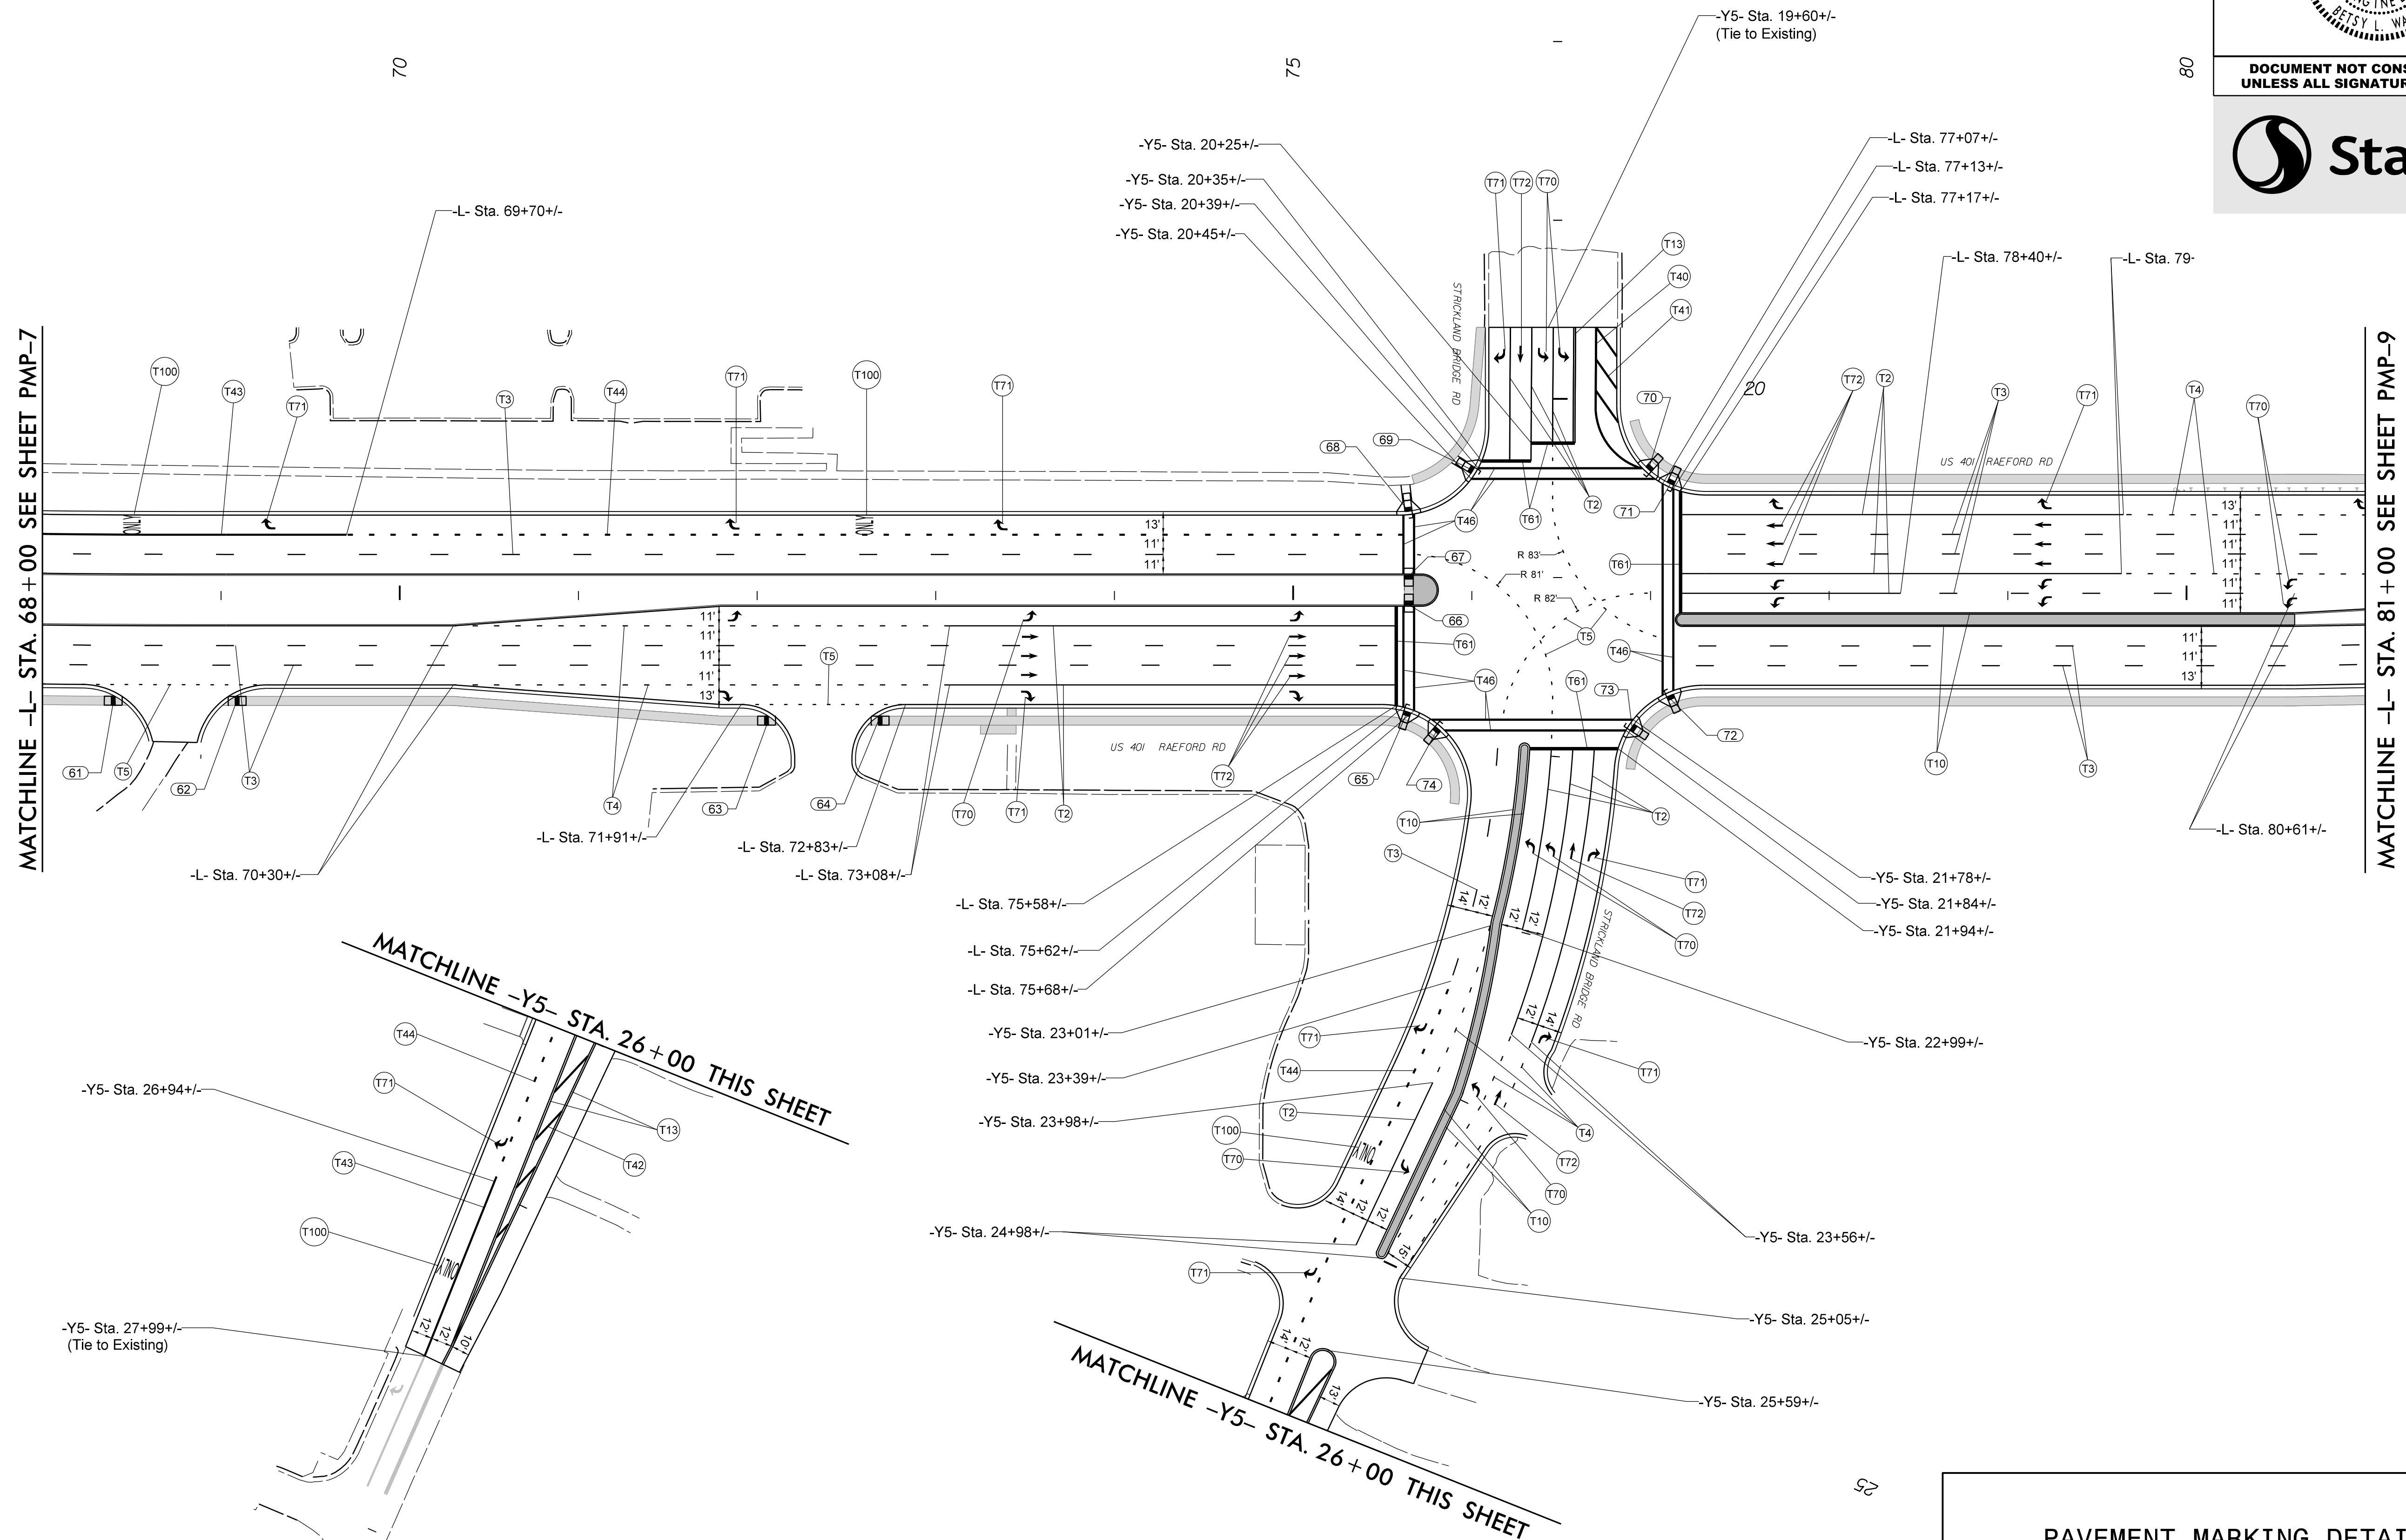

8/2/2021
UsTraffic\Signing\CADD\Pavement Markings\U-4405A - Revised\Plan Sheets\U-4405_pmp_8.dgn
jhambricht

PAVEMENT MARKING DETAIL