
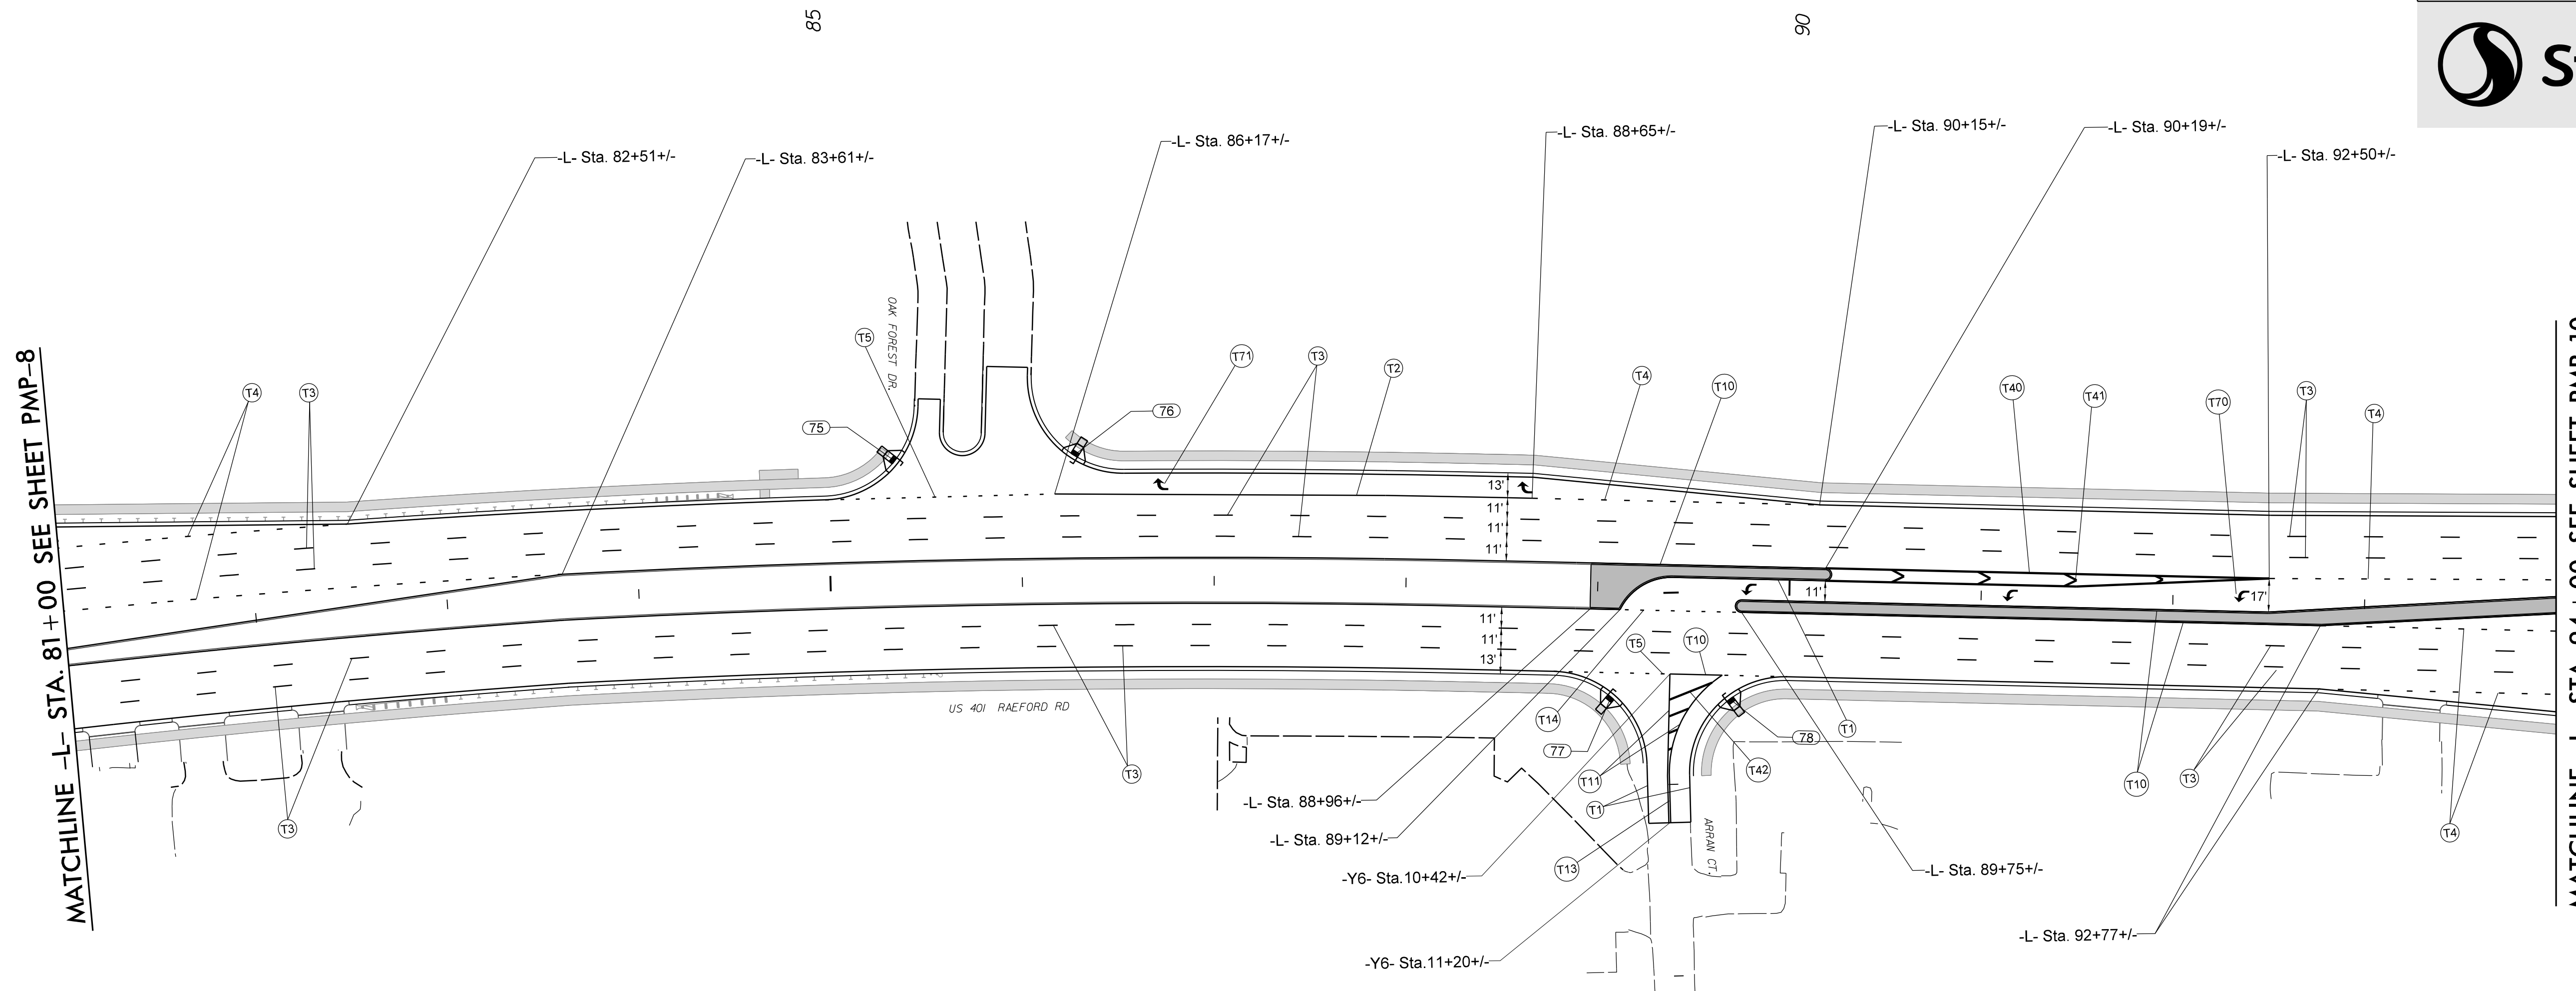


TIP NO. U-4405A	SHEET NO. PMP-9
APPROVED: <i>Betsy Watson</i> 8/2/2021	
SEAL 	
DOCUMENT NOT CONSIDERED FINAL UNLESS ALL SIGNATURES COMPLETED	



MATCHLINE -L- STA. 81 + 00 SEE SHEET PMP-8

MATCHLINE -L- STA. 94 + 00 SEE SHEET PMP-10

8/2/2021  
Us:\Traffic\Signing\CADD\Pavement\Markings\U-4405A - Revised\Plan Sheets\U-4405A\_pmp\_9.dgn  
jhambright

PAVEMENT MARKING DETAIL