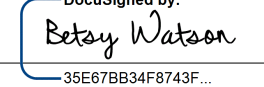

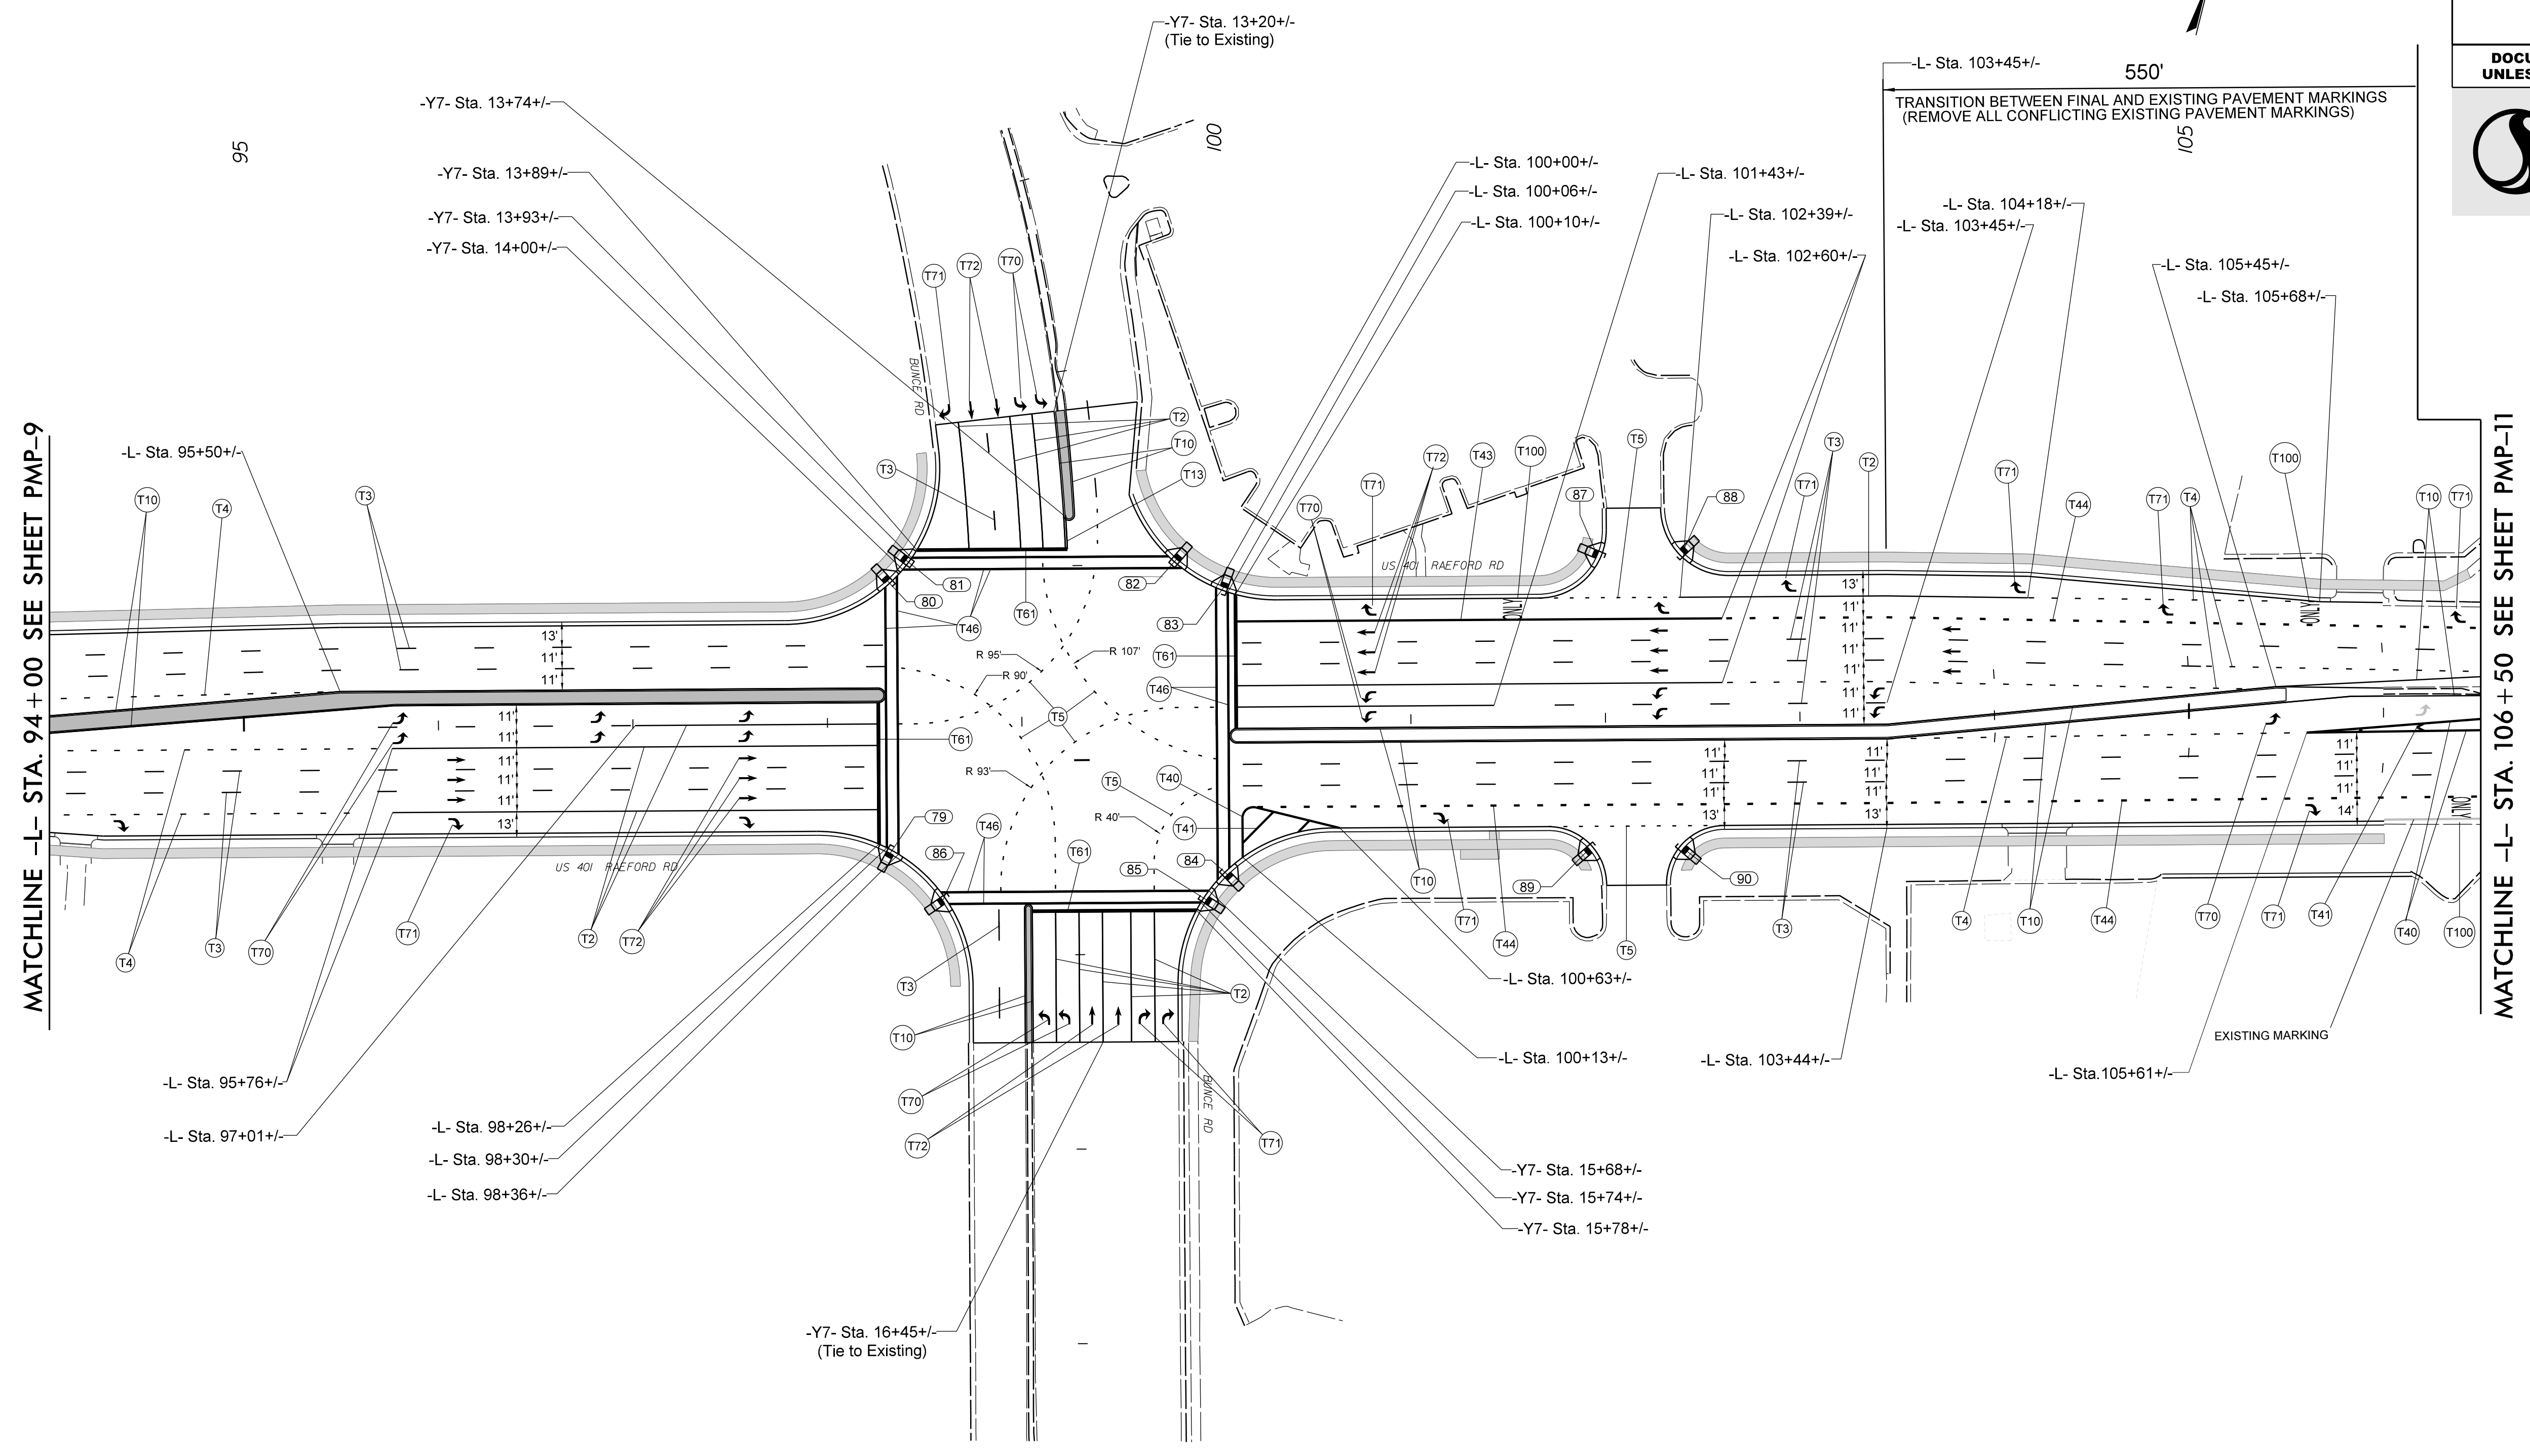


TIP NO. U - 4405A	SHEET NO. PMP - 10
APPROVED:  -356978634P8743F-	
DATE: 8/2/2021	
SEAL 	
DOCUMENT NOT CONSIDERED FINAL UNLESS ALL SIGNATURES COMPLETED	



8/2/2021
Us:\Traffic\Signing\CADD\Pavement\Markings\U-4405A - Revised\Plan Sheets\U-4405A_pmp-10.dgn
jhambricht

PAVEMENT MARKING DETAIL