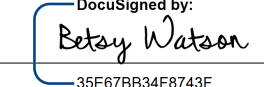

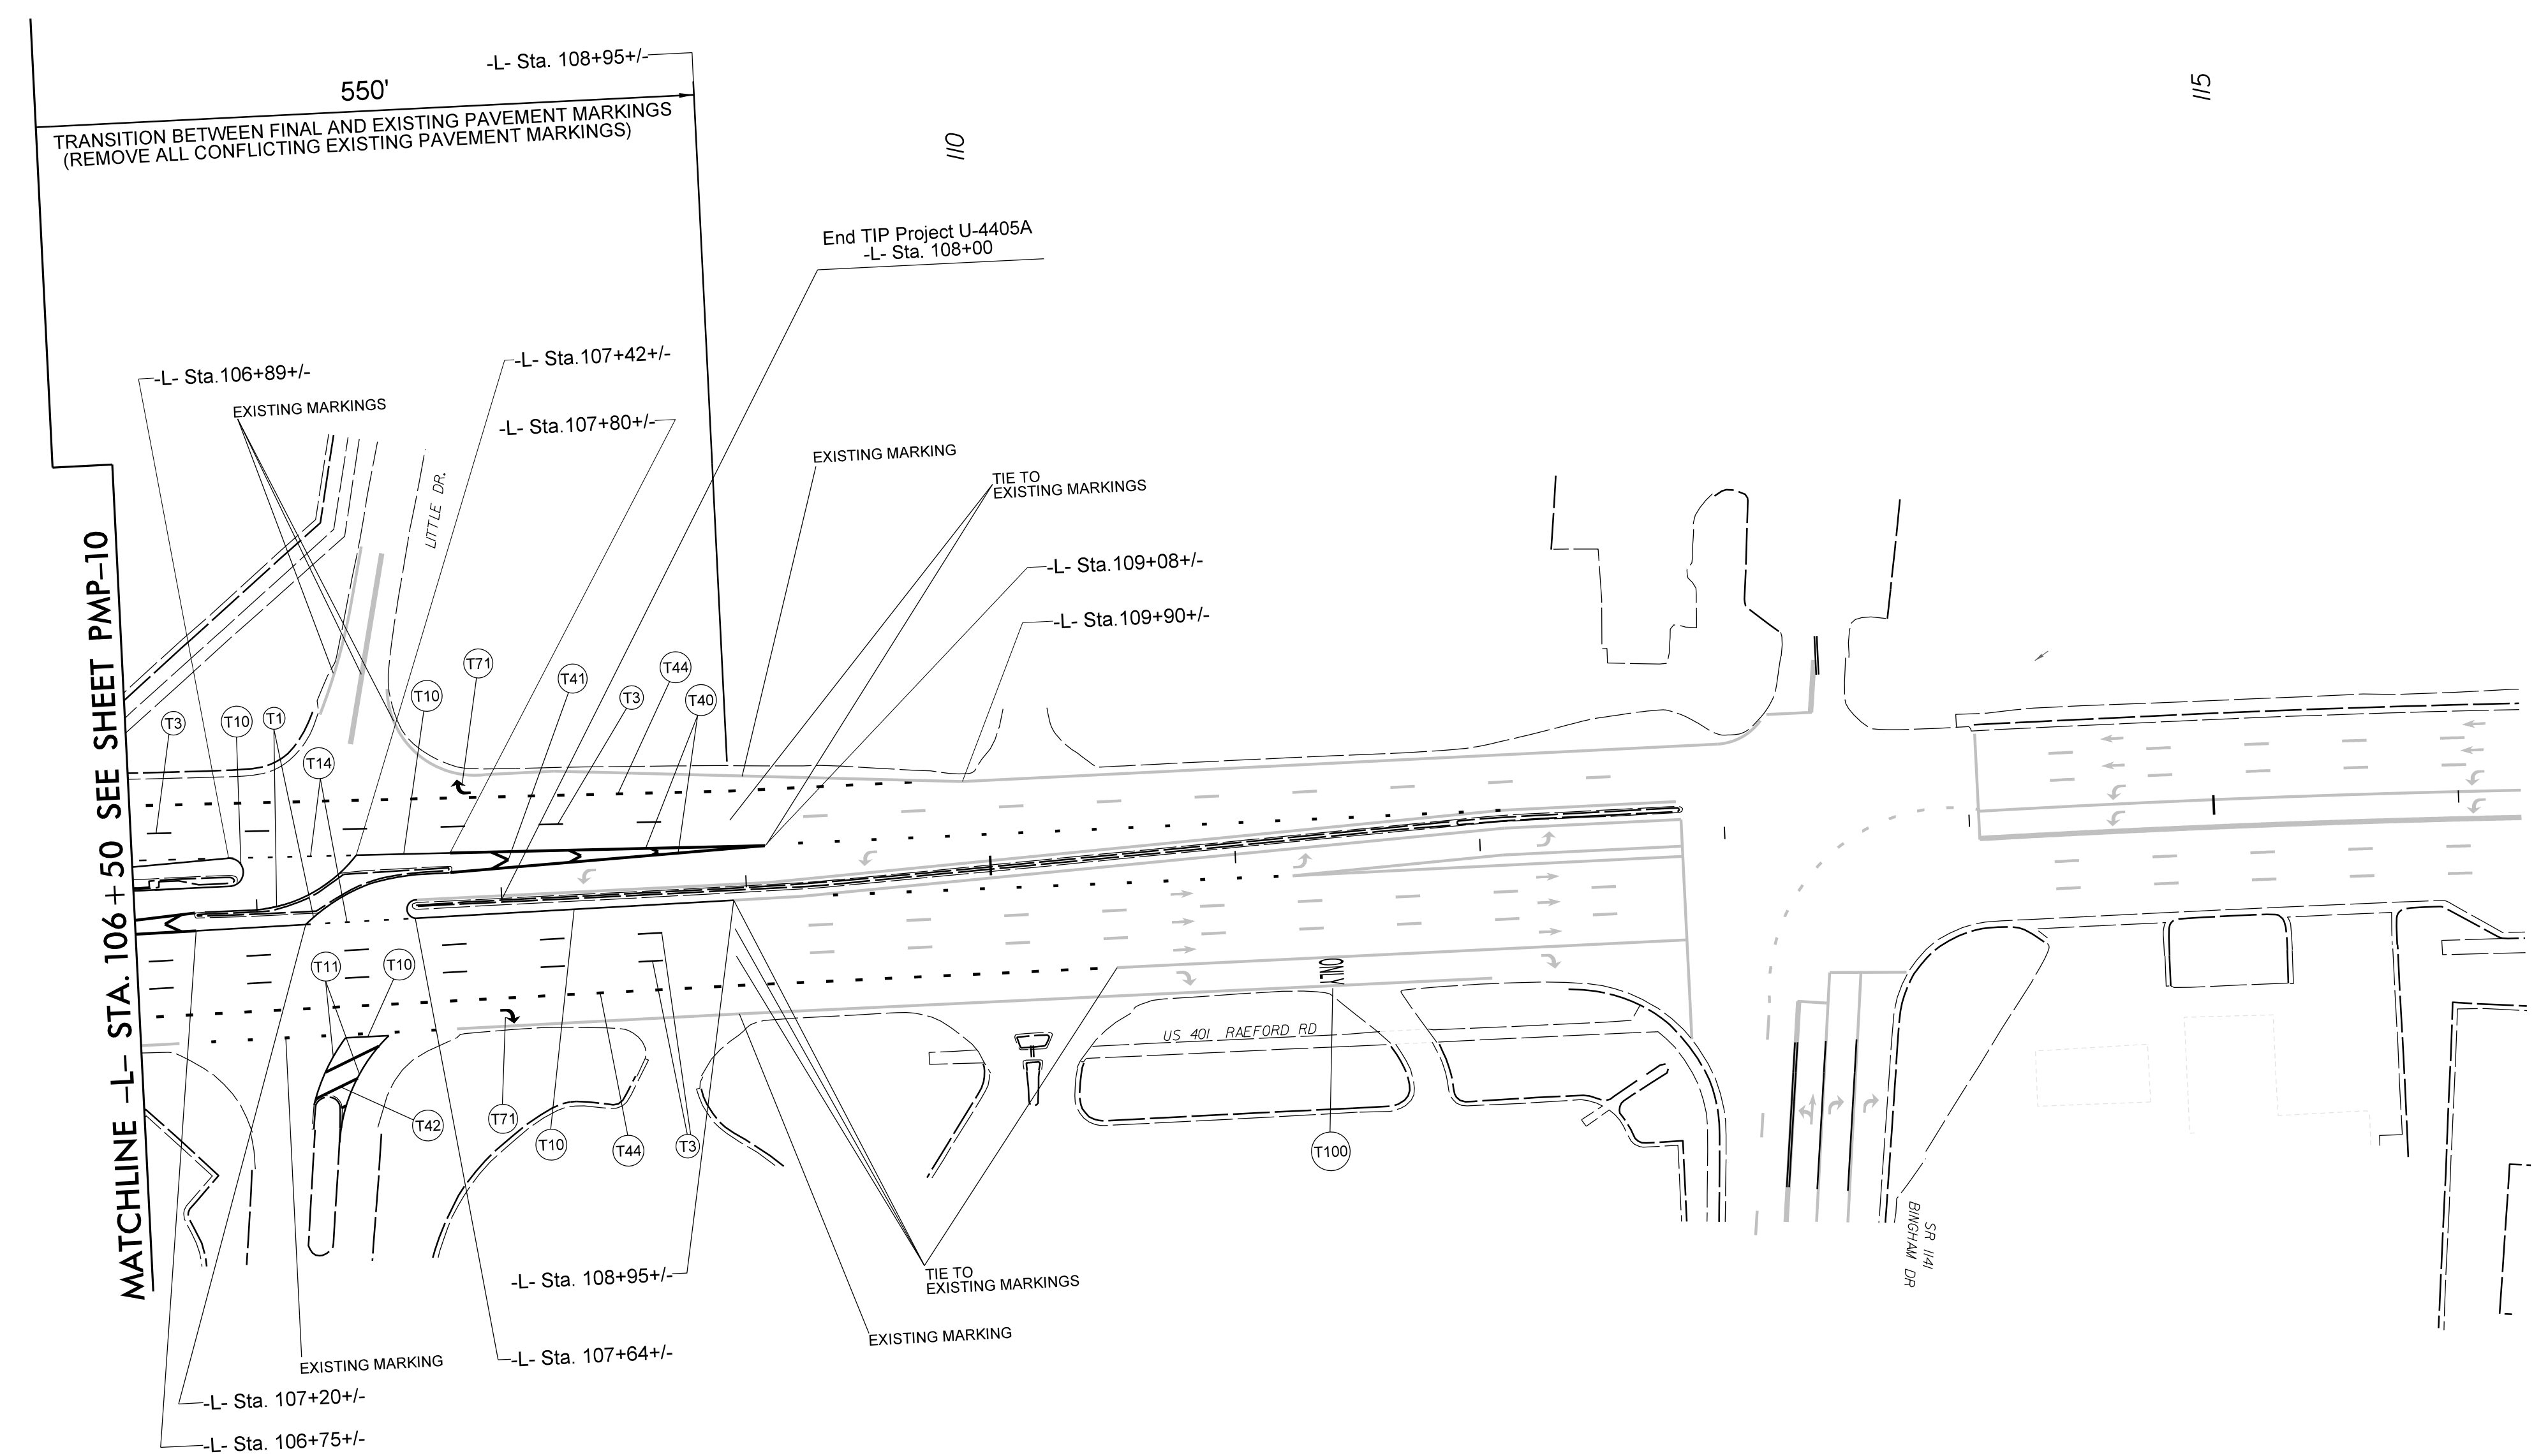


TIP NO. U - 4405A	SHEET NO. PMP - 11
APPROVED:  33E67B83AF8743F	
DATE: 8/2/2021	
SEAL 	
DOCUMENT NOT CONSIDERED FINAL UNLESS ALL SIGNATURES COMPLETED	



8/2/2021
UsTraffic\Signing\CADD\Pavement\Markings\U-4405A - Revised\Plan Sheets\U-4405_pmp_11.dgn
jhambricht

PAVEMENT MARKING DETAIL