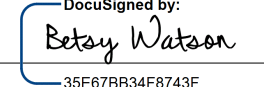

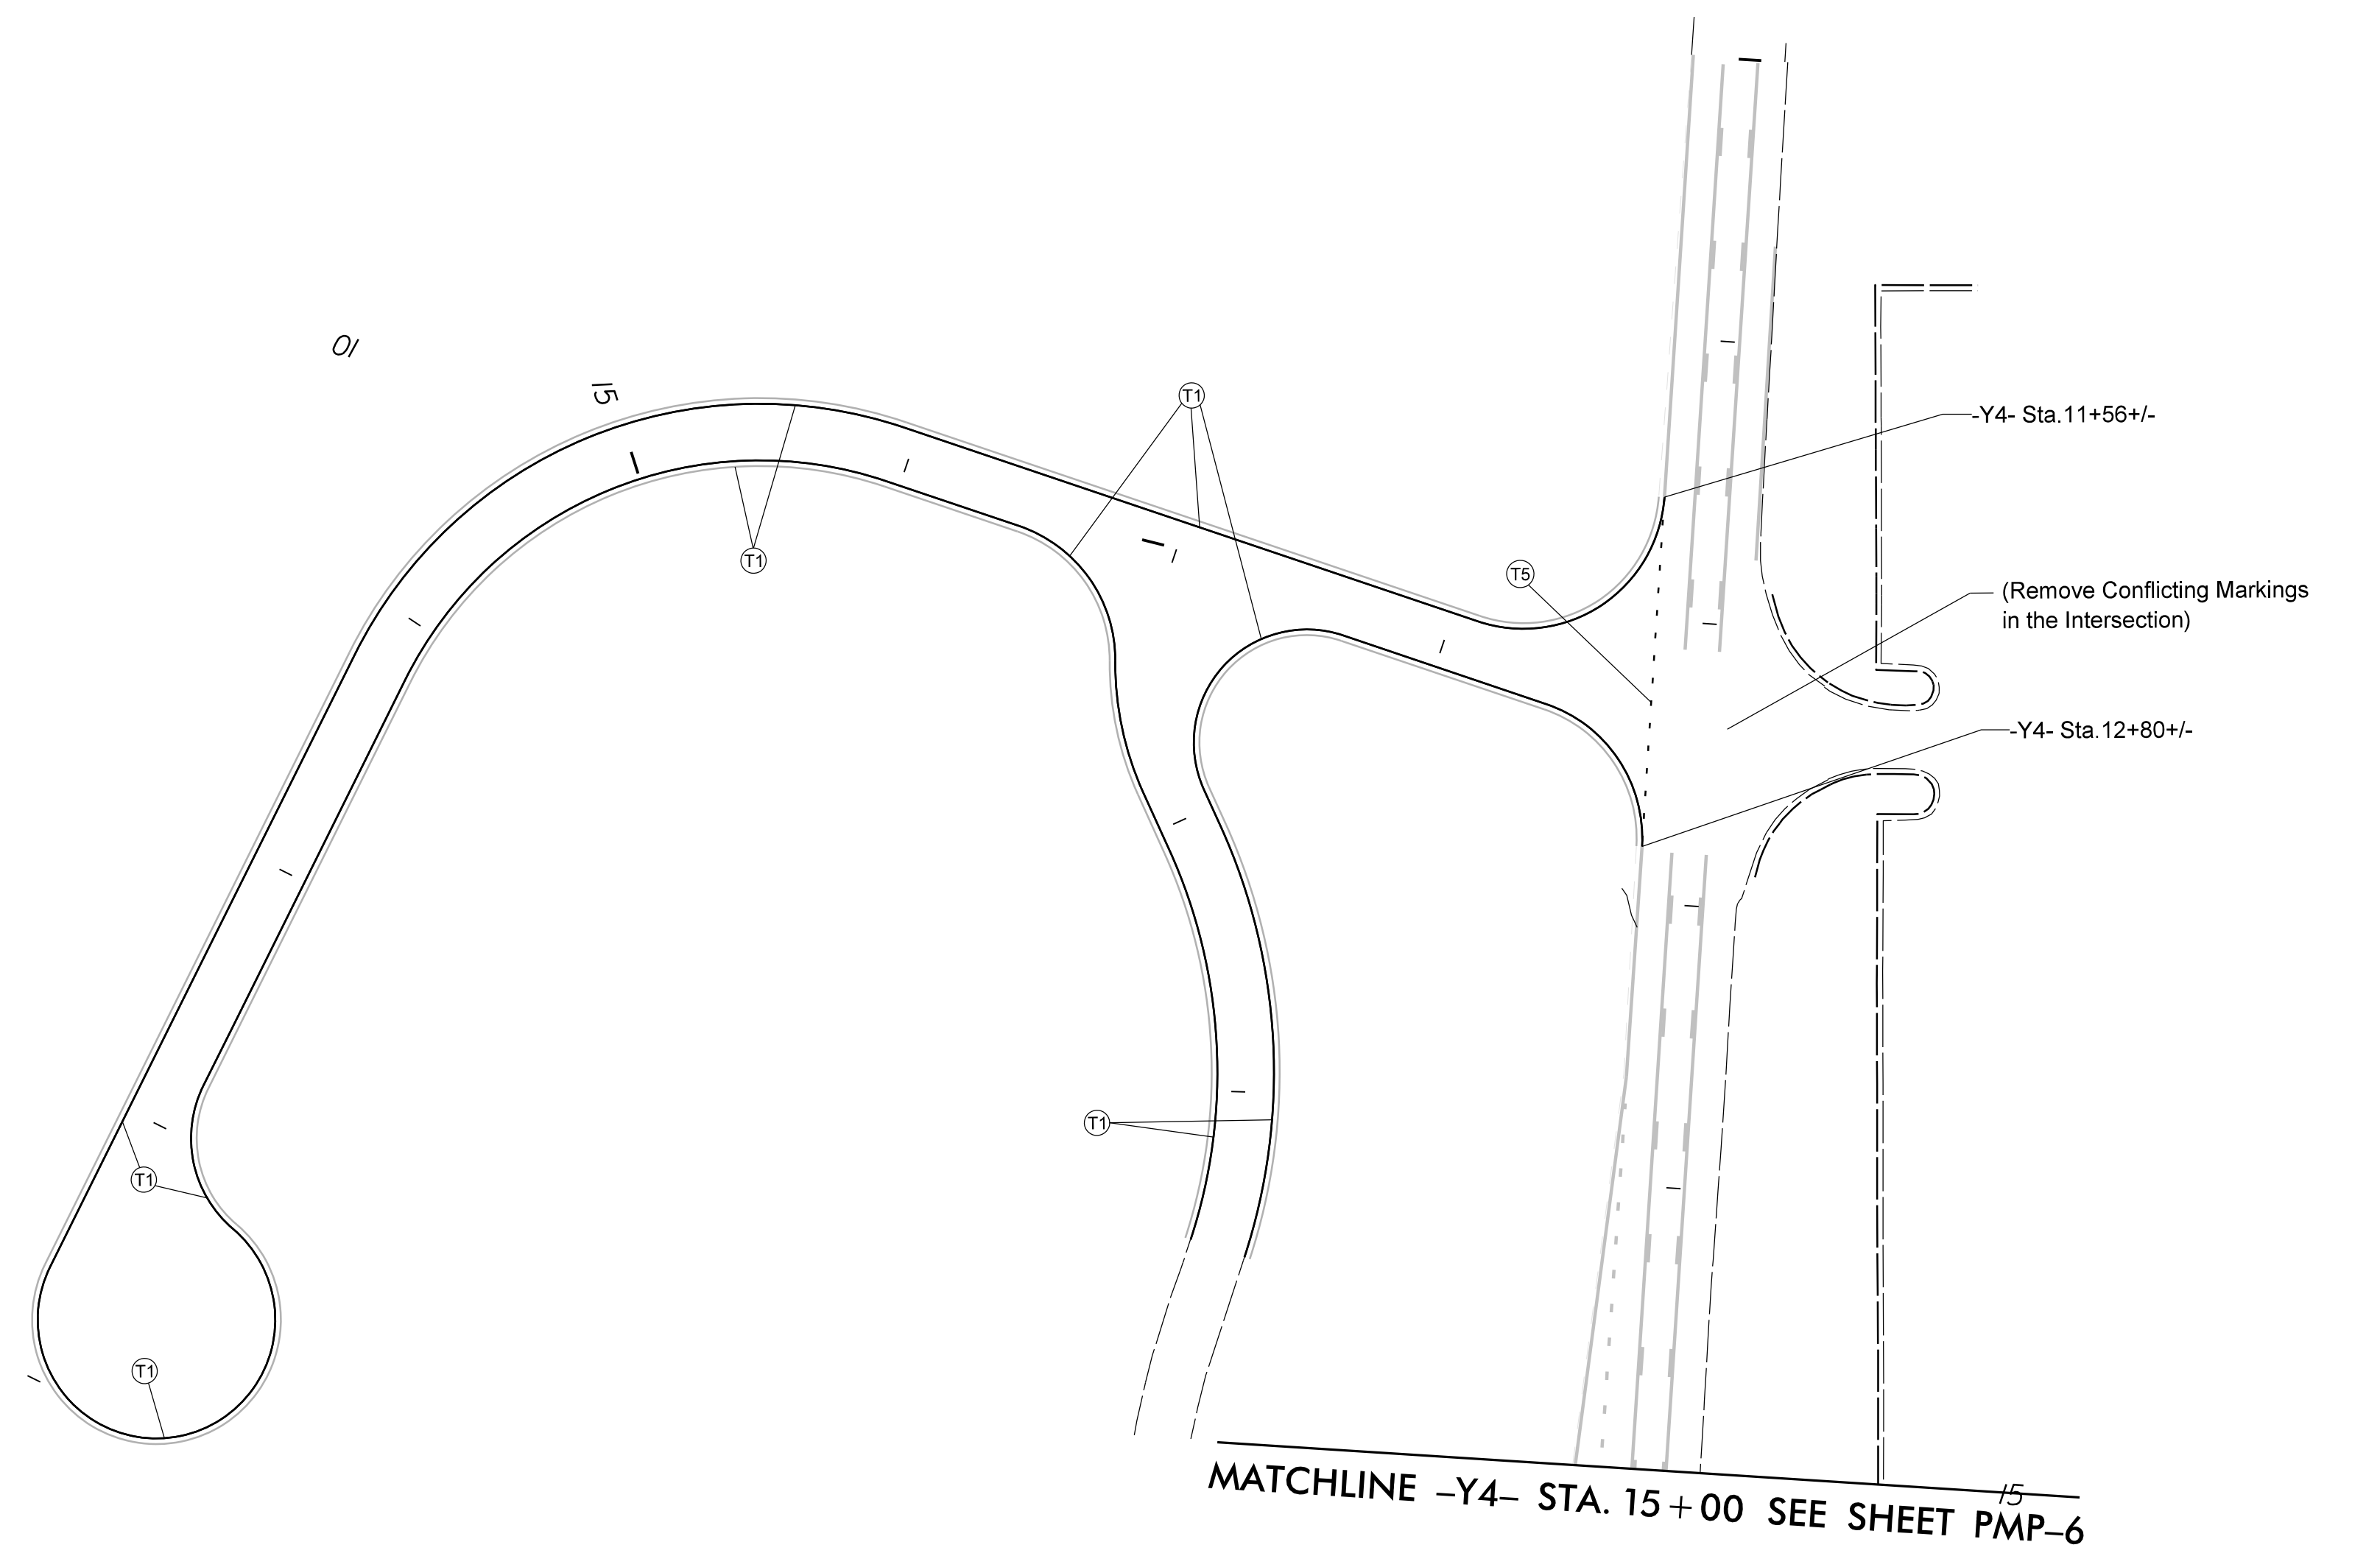


TIP NO.	SHEET NO.
U - 4405A	PMP - 12
APPROVED: 	
DATE: 8/2/2021	
SEAL	
	
DOCUMENT NOT CONSIDERED FINAL UNLESS ALL SIGNATURES COMPLETED	



8/2/2021
 Us\Traffic\Signing\CADD\Pavement\Markings\U-4405A - Revised\Plan Sheets\U-4405_pmp_12.dgn
 jhambright

PAVEMENT MARKING DETAIL