


433 QUANTITY REQ'D 0_

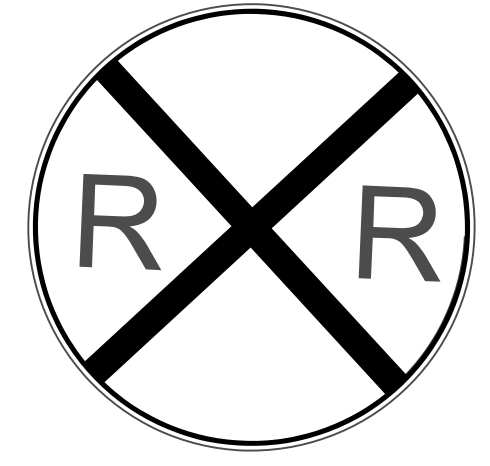


36" Diameter
W10-2

434 QUANTITY REQ'D 0_



24" X 12"
S4-7p

435 QUANTITY REQ'D 0_

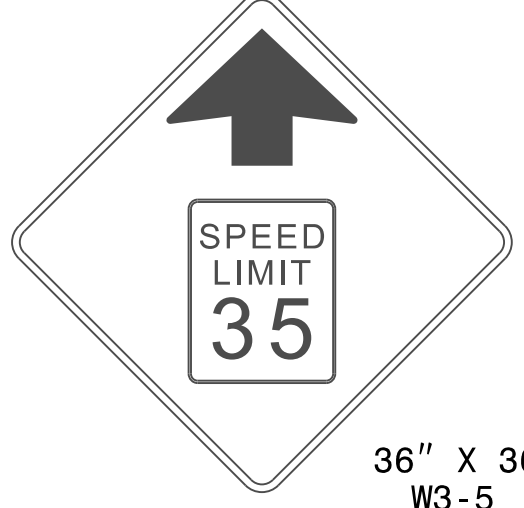

36" X 36"
W3-5

308 QUANTITY REQ'D 4_




24" X 12"

(SEE SIGN DESIGN #308, SHEET SIGN-4)

(MOUNT BELOW SIGN #414
IN 4 INSTALLATIONS)

309 QUANTITY REQ'D 0_

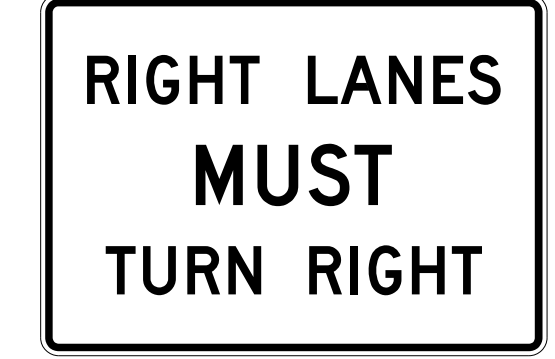

36" X 30"

TIP NO. SHEET NO.
U-4405A SIGN-2B

DocuSigned by:
APPROVED: *Betsy L. Watson*
35E78B34F743F

DATE: 3/4/2019



DOCUMENT NOT CONSIDERED FINAL
UNLESS ALL SIGNATURES COMPLETED



2/25/2019
Us:\Tr\offic\Signing\CA00\Signing\U-4405A\Signing Plan Sheets\Proposed Signing\U-4405 Title Sheet and Details.dgn
Inamberight

TYPE "E" SIGNS