



7/7/2021
U:\Traffic\Signing\CA00\Signing\U-4405A Revised\Signing Plan Sheets\Proposed Signing\U-4405A Revised Title Sheet and F Assembly Sheet.dgn
Inanbright

501 QUANTITY REQ'D 3

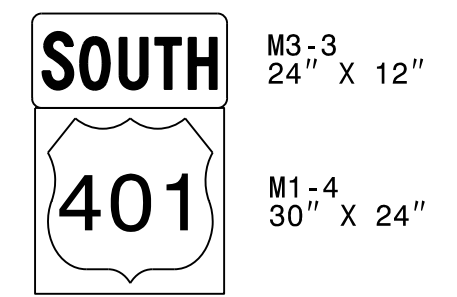


ONE "U" POST PER ASSEMBLY

502 QUANTITY REQ'D 2

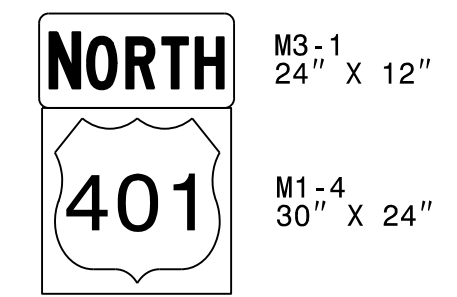


ONE "U" POST PER ASSEMBLY

503 QUANTITY REQ'D 2

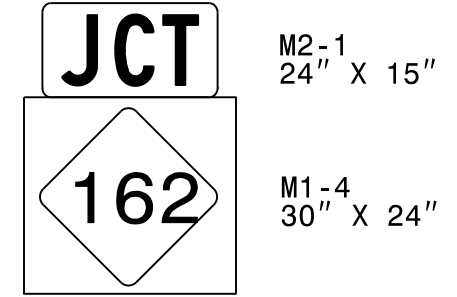


ONE "U" POSTS PER ASSEMBLY

504 QUANTITY REQ'D 1

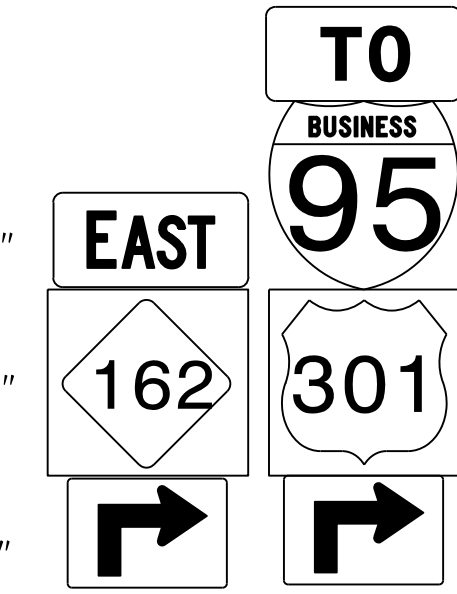


TWO "U" POST PER ASSEMBLY

505 QUANTITY REQ'D 1

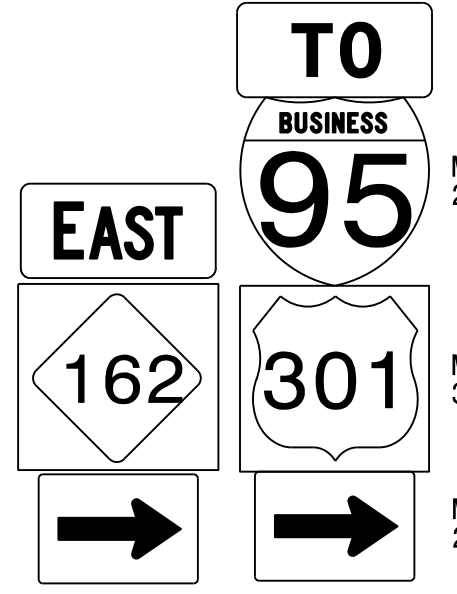


TWO "U" POST PER ASSEMBLY

506 QUANTITY REQ'D 1

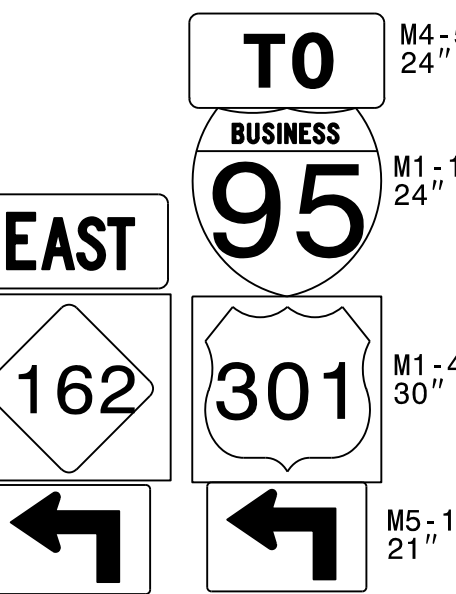



TWO "U" POST PER ASSEMBLY

507 QUANTITY REQ'D 1

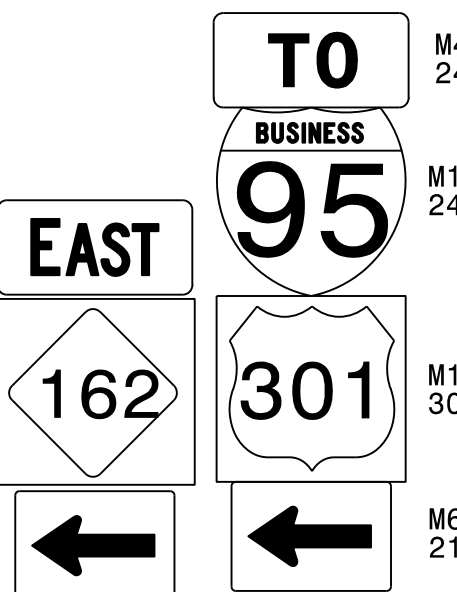

TWO "U" POSTS PER ASSEMBLY

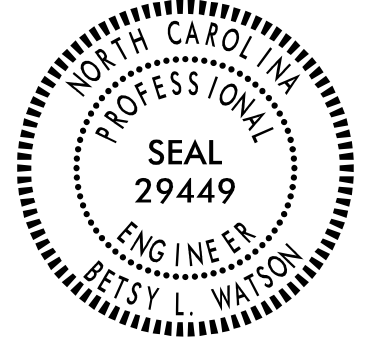TIP NO. U-4405A	SHEET NO. SIGN-3
APPROVED: <i>Betsy L. Watson</i> <small>35E97B834F743F</small>	
DATE: 7/7/2021	
SEAL 	
DOCUMENT NOT CONSIDERED FINAL UNLESS ALL SIGNATURES COMPLETED	
	

TYPE "F" SIGNS