
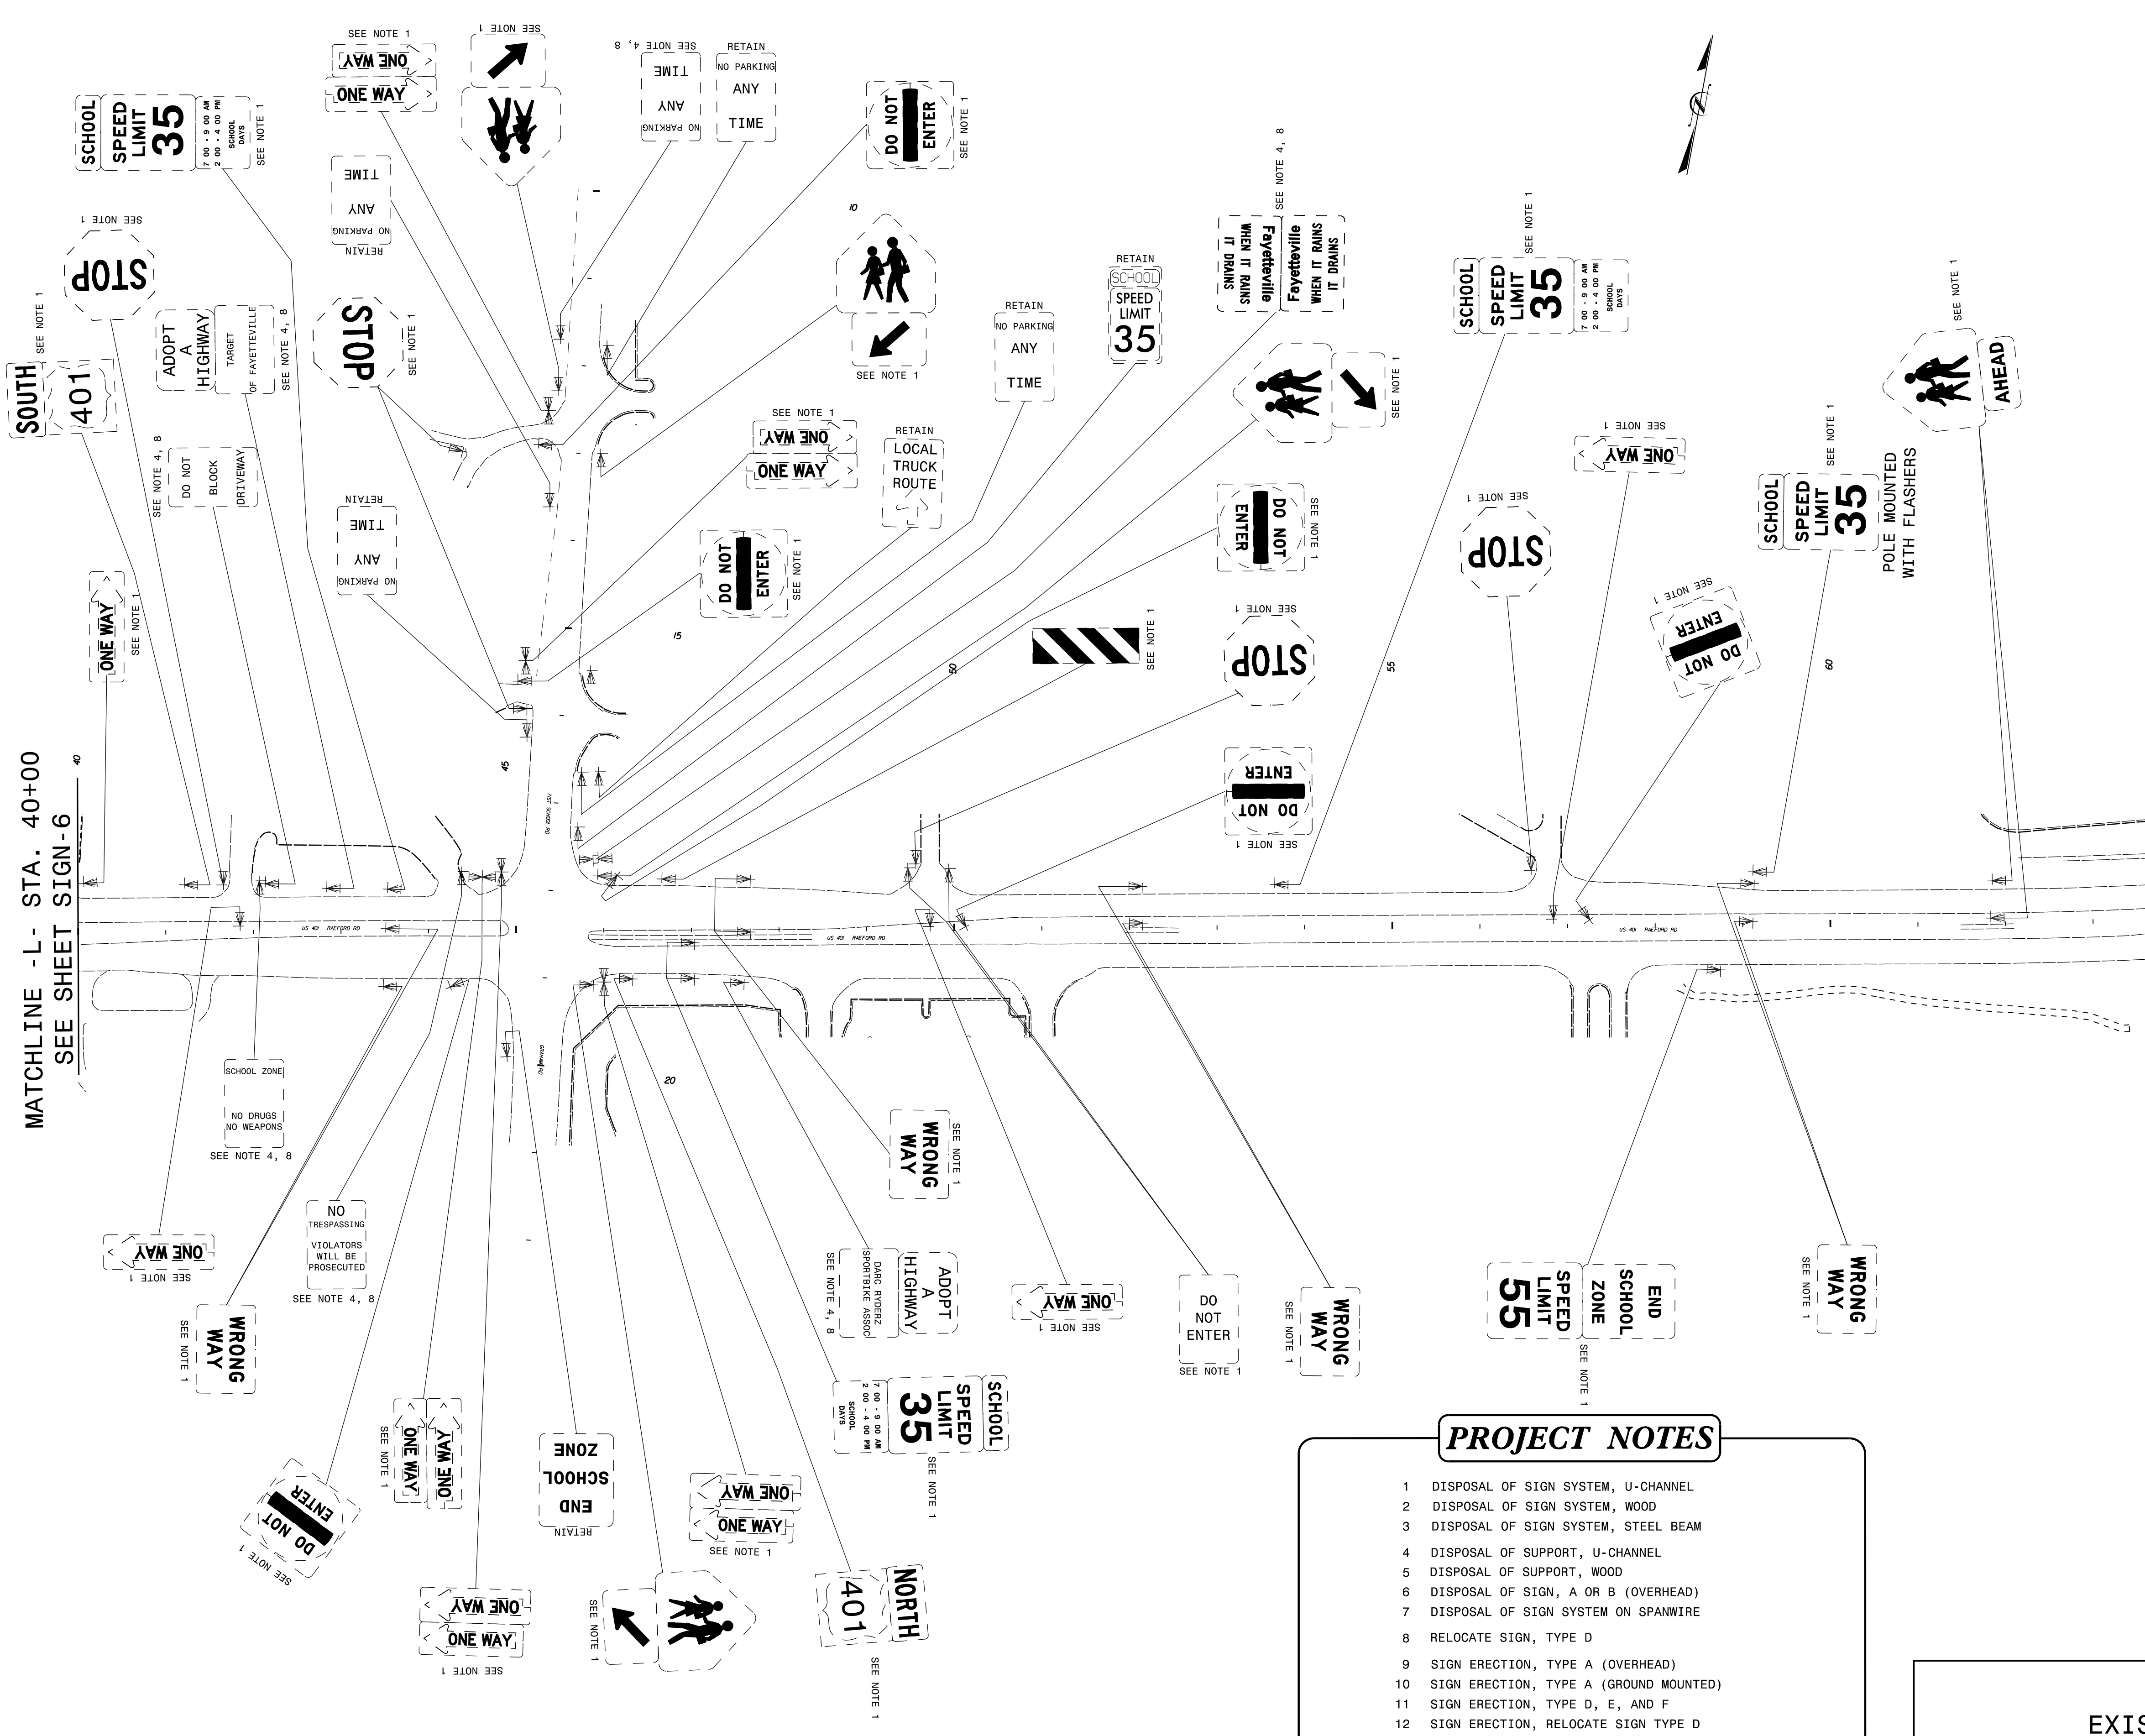


TIP NO. U-4405A	SHEET NO. SIGN-7
APPROVED: <i>Betsy L. Watson</i> 35E7BB34F743F...	
DATE: 3/4/2019	
SEAL 	
DOCUMENT NOT CONSIDERED FINAL UNLESS ALL SIGNATURES COMPLETED	



- PROJECT NOTES**
- DISPOSAL OF SIGN SYSTEM, U-CHANNEL
 - DISPOSAL OF SIGN SYSTEM, WOOD
 - DISPOSAL OF SIGN SYSTEM, STEEL BEAM
 - DISPOSAL OF SUPPORT, U-CHANNEL
 - DISPOSAL OF SUPPORT, WOOD
 - DISPOSAL OF SIGN, A OR B (OVERHEAD)
 - DISPOSAL OF SIGN SYSTEM ON SPANWIRE
 - RELOCATE SIGN, TYPE D
 - SIGN ERECTION, TYPE A (OVERHEAD)
 - SIGN ERECTION, TYPE A (GROUND MOUNTED)
 - SIGN ERECTION, TYPE D, E, AND F
 - SIGN ERECTION, RELOCATE SIGN TYPE D

EXISTING SIGNING

2/25/2019
L:\Traffic\Signing\CADD\Signing\U-4405A\Signing Plan Sheets\Existing Signs\U-4405A\EXISTING_SIGN_07.dgn
Inambari

MATCHLINE -L- STA. 40+00
SEE SHEET SIGN-6

MATCHLINE -L- STA. 65+00
SEE SHEET SIGN-8