


TIP NO. U-4405A	SHEET NO. SIGN-12
APPROVED: <i>Betsy L. Watson</i> DATE: 3/4/2019	
SEAL NORTH CAROLINA PROFESSIONAL ENGINEER SEAL 29449 BETSY L. WATSON	
DOCUMENT NOT CONSIDERED FINAL UNLESS ALL SIGNATURES COMPLETED	

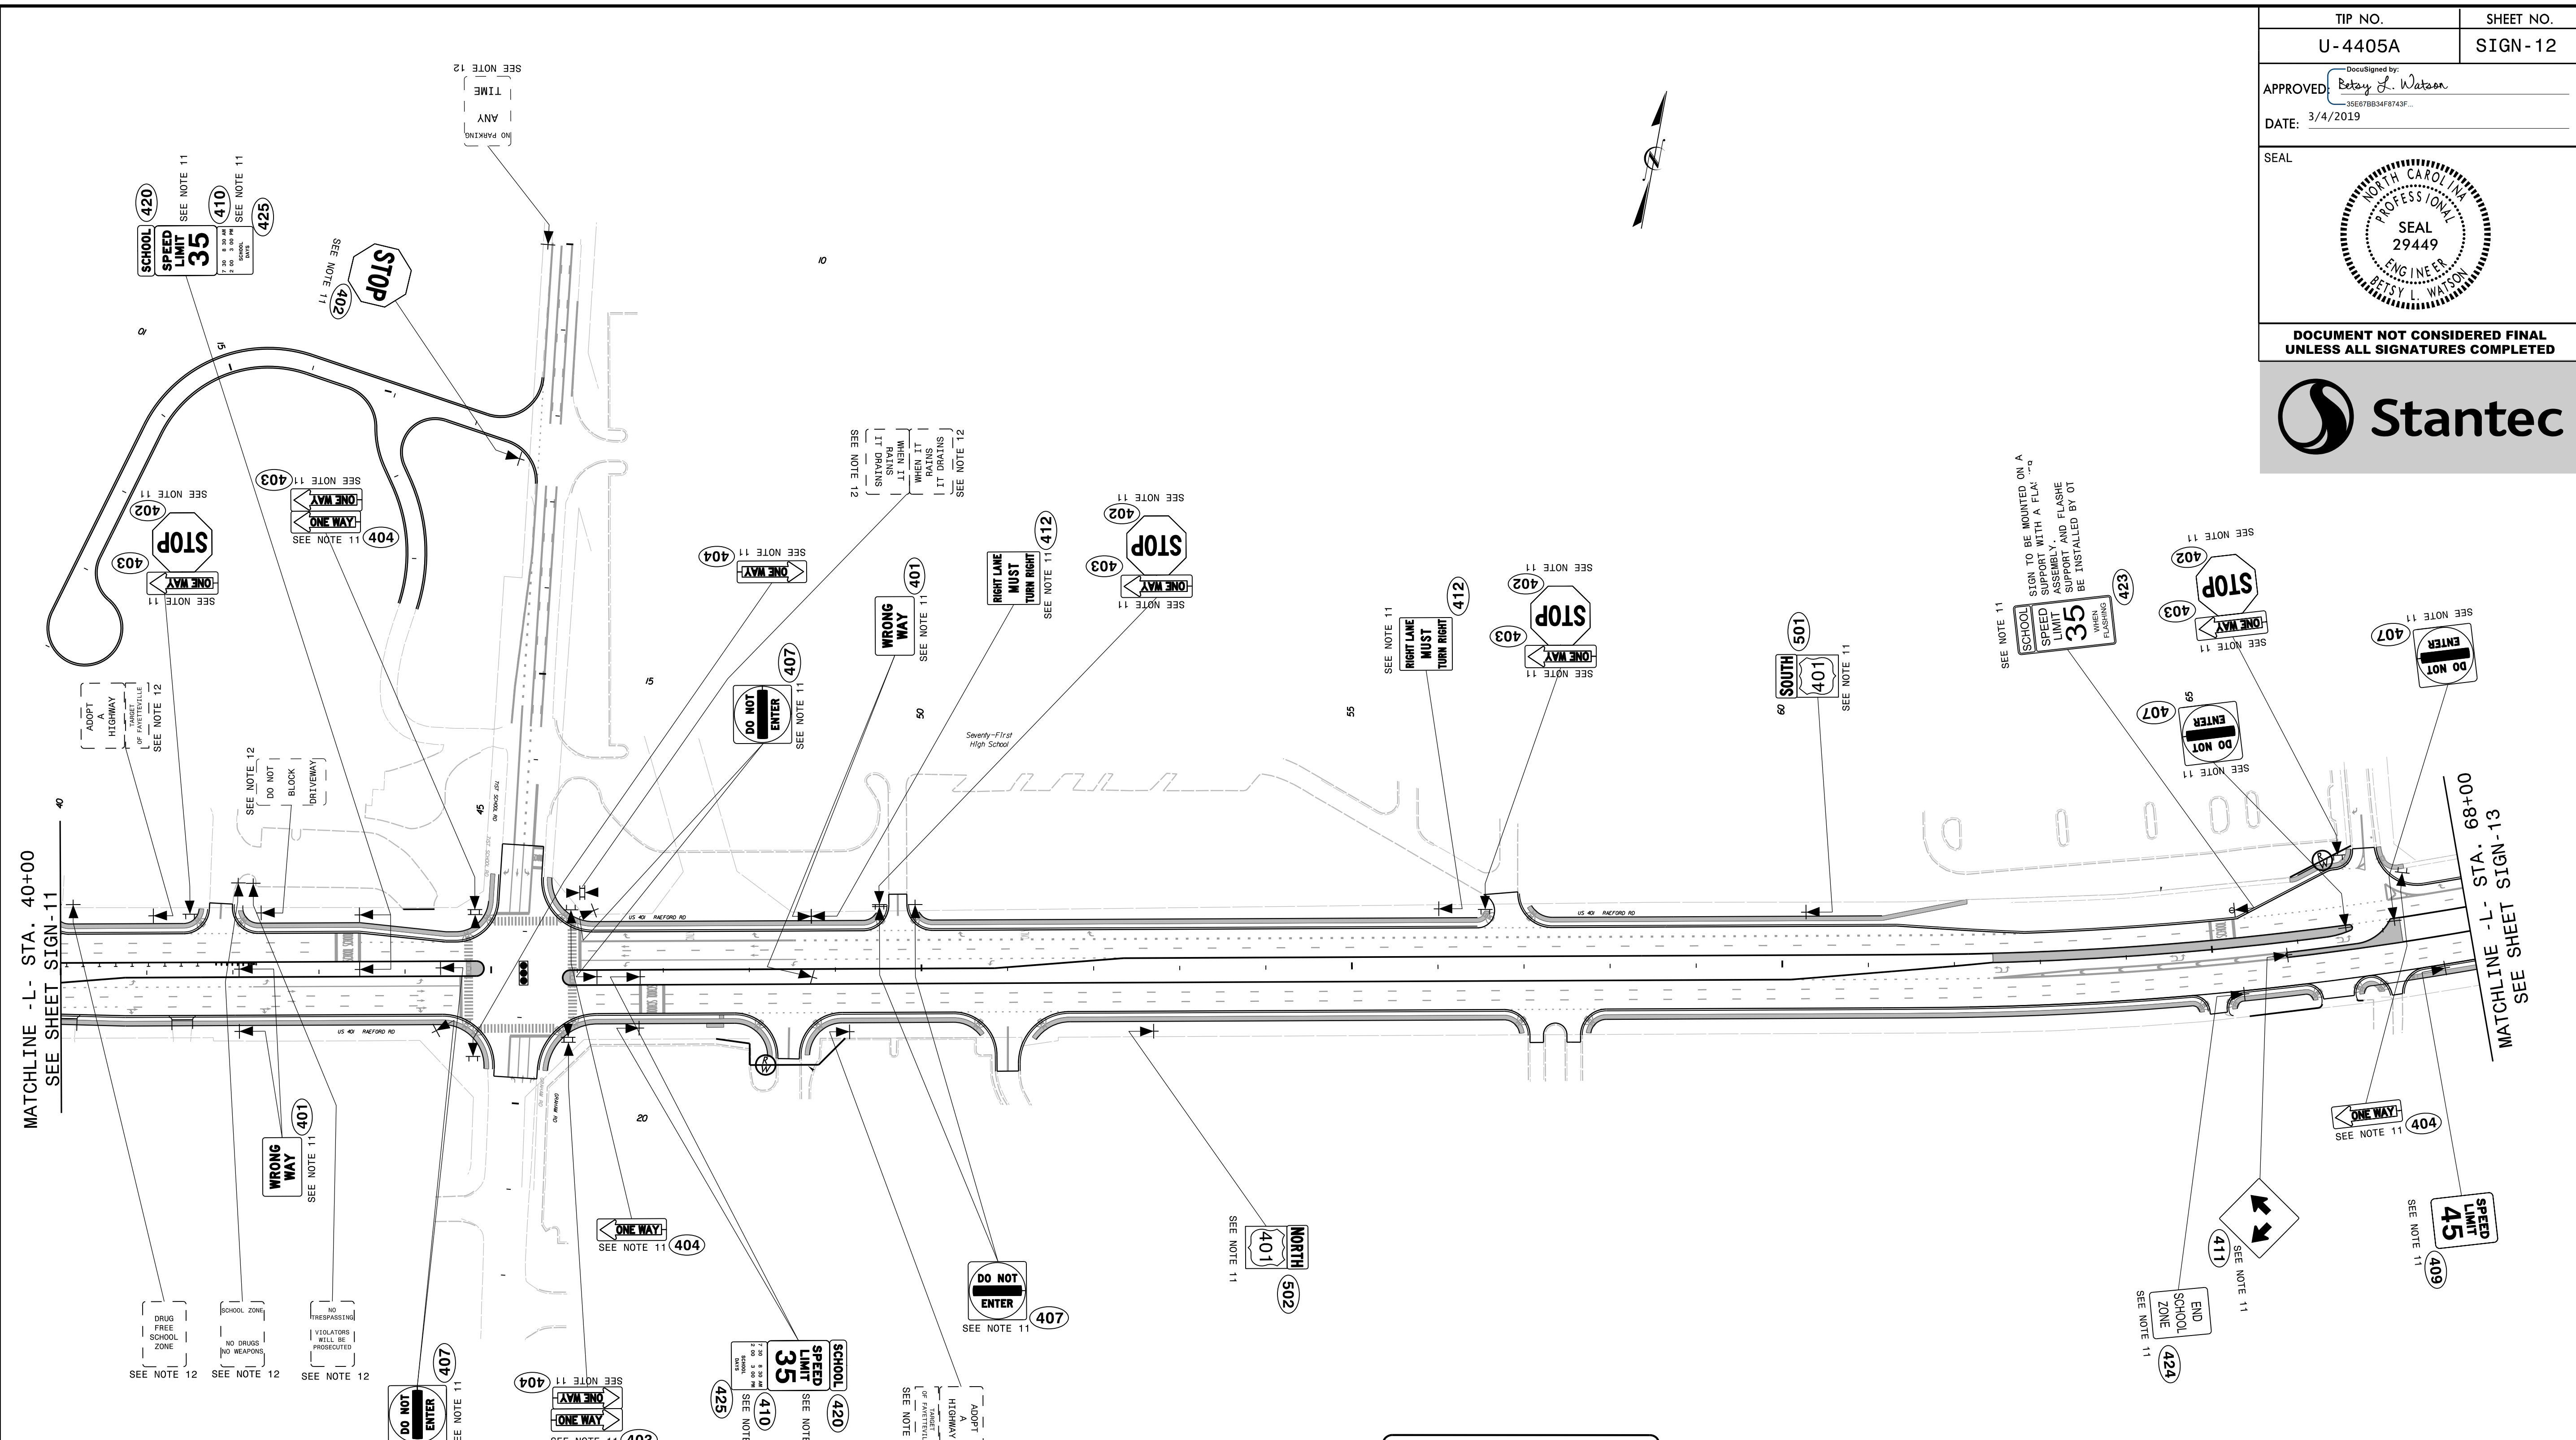

- PROJECT NOTES**
- DISPOSAL OF SIGN SYSTEM, U-CHANNEL
  - DISPOSAL OF SIGN SYSTEM, WOOD
  - DISPOSAL OF SIGN SYSTEM, STEEL BEAM
  - DISPOSAL OF SUPPORT, U-CHANNEL
  - DISPOSAL OF SUPPORT, WOOD
  - DISPOSAL OF SIGN, A OR B (OVERHEAD)
  - DISPOSAL OF SIGN SYSTEM ON SPANWIRE
  - RELOCATE SIGN, TYPE D
  - SIGN ERECTION, TYPE A (OVERHEAD)
  - SIGN ERECTION, TYPE A (GROUND MOUNTED)
  - SIGN ERECTION, TYPE D, E, AND F
  - SIGN ERECTION, RELOCATE SIGN TYPE D

**PROPOSED SIGNING**  
(-L- Sta. 40+00 to -L- Sta. 68+00)

2/25/2019  
U:\Traffic\Signing\CADD\Signing\U-4405A\Signing Plan Sheets\Proposed Signing\U-4405A\_PROPOSED\_SIGN\_L2.dgn  
jhambricht