


TIP NO.	SHEET NO.
U-4405A	SIGN-14
APPROVED: <i>Petsy L. Watson</i> 35E78B34F8743F...	
DATE: 3/4/2019	
SEAL	
DOCUMENT NOT CONSIDERED FINAL UNLESS ALL SIGNATURES COMPLETED	

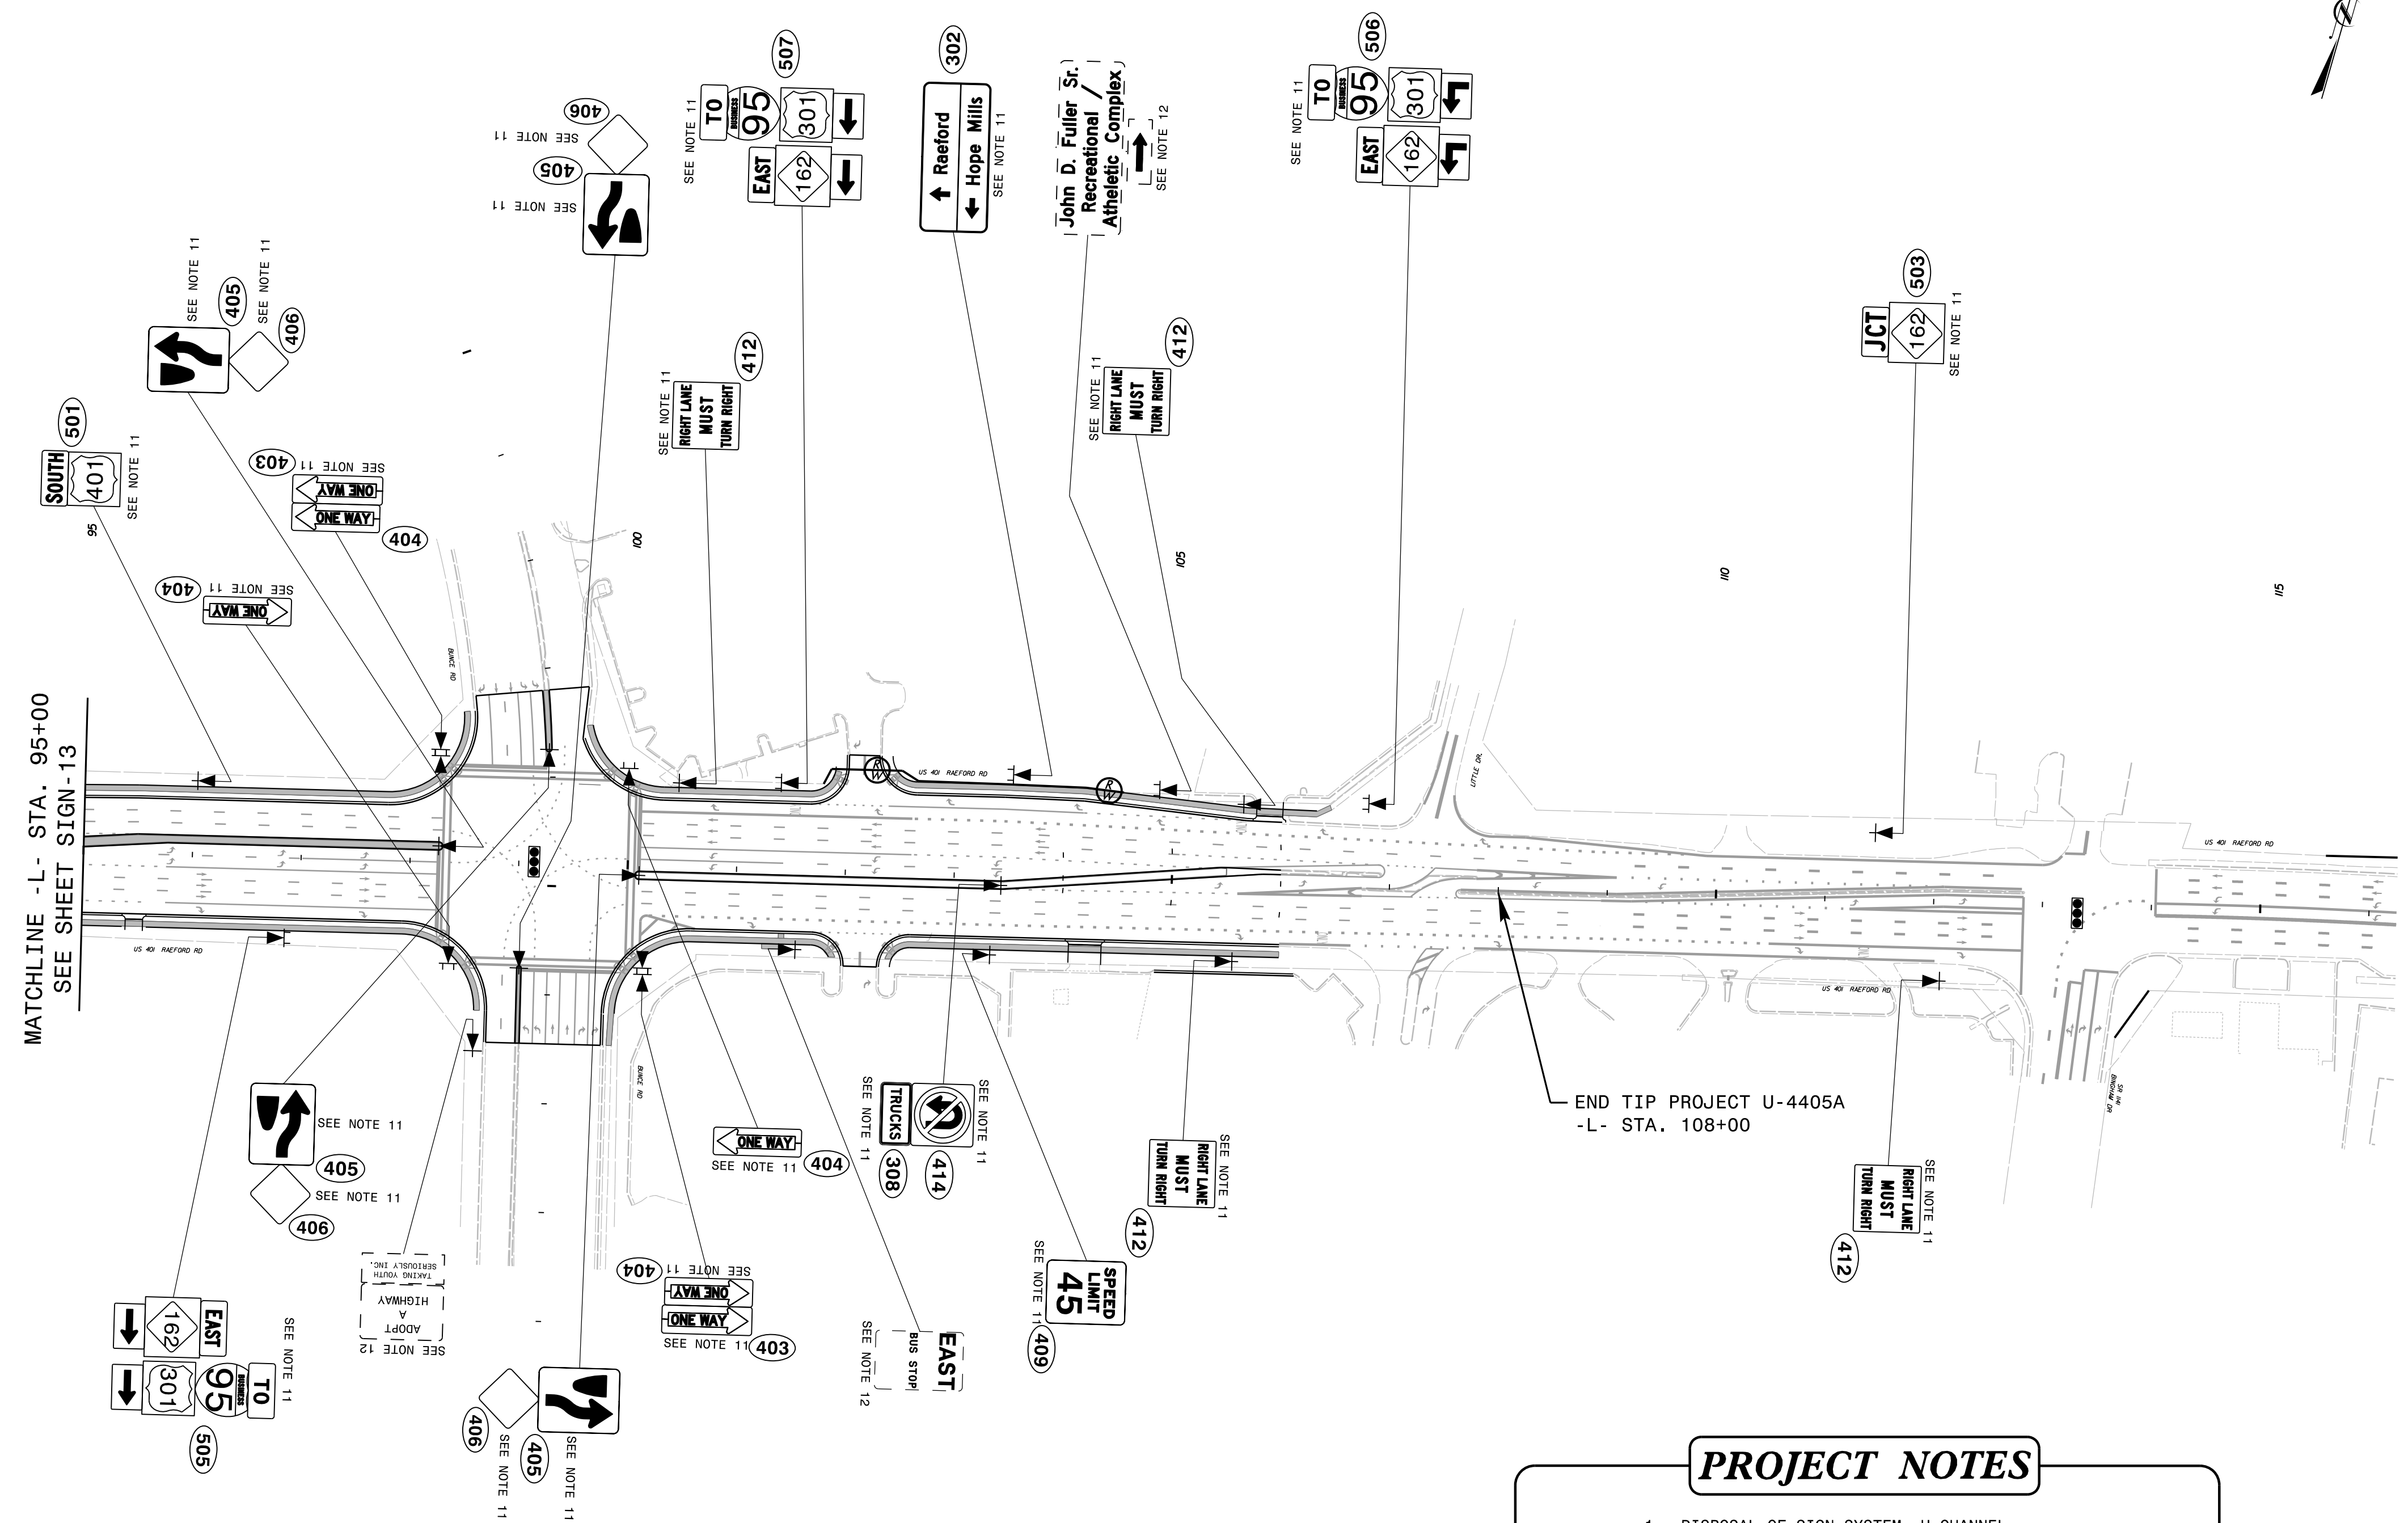

MATCHLINE -L- STA. 95+00  
SEE SHEET SIGN-13

END TIP PROJECT U-4405A  
-L- STA. 108+00

**PROJECT NOTES**

- 1 DISPOSAL OF SIGN SYSTEM, U-CHANNEL
- 2 DISPOSAL OF SIGN SYSTEM, WOOD
- 3 DISPOSAL OF SIGN SYSTEM, STEEL BEAM
- 4 DISPOSAL OF SUPPORT, U-CHANNEL
- 5 DISPOSAL OF SUPPORT, WOOD
- 6 DISPOSAL OF SIGN, A OR B (OVERHEAD)
- 7 DISPOSAL OF SIGN SYSTEM ON SPANWIRE
- 8 RELOCATE SIGN, TYPE D
- 9 SIGN ERECTION, TYPE A (OVERHEAD)
- 10 SIGN ERECTION, TYPE A (GROUND MOUNTED)
- 11 SIGN ERECTION, TYPE D, E, AND F
- 12 SIGN ERECTION, RELOCATE SIGN TYPE D

**PROPOSED SIGNING**  
(-L- Sta. 95+00 to -L- Sta. 108+00)

2/25/2019  
U:\Traffic\Signing\CADD\Signing\U-4405A\Signing Plan Sheets\Proposed Signing\U-4405A\_PROPOSED\_SIGN\_14.dgn  
jhambright