

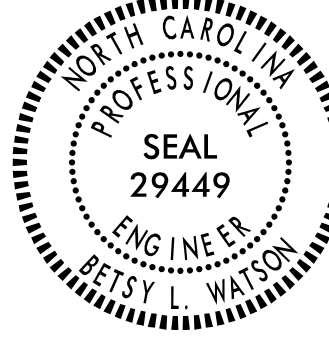
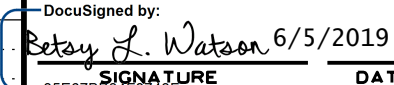


INDEX OF SHEETS

SIG-1.0	TITLE SHEET (PROJECT OVERVIEW)
SIG-1.1	INDEX OF SHEETS
SIG-2.0 - SIG-3.3 [06-0845]	US 401 (RAEFORD ROAD) AT OLD RAEFORD ROAD/BENTRIDGE LANE
SIG-4.0 - SIG-6.2 [06-0767]	US 401 (RAEFORD ROAD) AT CHILTON ROAD/RAYCONDA PLACE
SIG-7.0 - SIG-10.1 [06-0516]	US 401 (RAEFORD ROAD) AT 71ST SCHOOL ROAD/GRAHAM ROAD
SIG-11.0 - SIG-14.1 [06-0596]	US 401 (RAEFORD ROAD) AT SR 1104 (STRICKLAND BRIDGE ROAD)
SIG-15.0 - SIG-18.2 [06-0274]	US 401 (RAEFORD ROAD) AT SR 141/NC 162 (BUNCE ROAD)
SIG-19.0 - SIG-81.0	SHEETS NOT INCLUDED IN THIS PROJECT
SIG-82.0 - SIG-83.0	REVISED STANDARD PLATE SHEETS
M1 - M8	METAL POLE STANDARD DRAWINGS

6/5/2019 11:45 AM
 User: jhombz1.gpr
 C:\Users\jghombz1\Documents\4405A\SIG-1.1\Index.dgn

DOCUMENT NOT CONSIDERED FINAL
UNLESS ALL SIGNATURES COMPLETED

 Stantec Consulting Services Inc. 801 Jones Franklin Road-Suite 300 Raleigh, NC 27606 Tel. (919) 851-6866 Fax. (919) 851-7024 www.stantec.com License No. F-0672	Prepared for the Offices of:  TRANSPORTATION MOBILITY AND SAFETY DIVISION STATE OF NORTH CAROLINA Signal Design Section 750 N. Greenfield Pkwy, Garner, NC 27529	Index of Sheets		
		Division 6 Cumberland County Fayetteville PLAN DATE: June 2019 REVIEWED BY: E D Harris PREPARED BY: R M Muncey REVIEWED BY: B L Watson		
NOT TO SCALE		REVISIONS _____ _____ _____	INIT. _____ _____ _____	DATE _____ _____ _____
		DocuSigned by:  Patsy L. Watson 6/5/2019		SIGNATURE DATE _____
		SIG. INVENTORY NO.		