

ECONOLITE ASC/3-2070 OVERLAP PROGRAMMING DETAIL

(program controller as shown)

1. From Main Menu select 2. CONTROLLER
2. From CONTROLLER Submenu select 2. VEHICLE OVERLAPS

OVERLAP A

Select TMG VEH OVLP [A] and 'PPLT FYA'

```

TMG VEH OVLP...[A] TYPE: ....[PPLT FYA]
PROTECTED LEFT TURN.... PHASE 1
OPPOSING THROUGH..... PHASE 2

FLASHING ARROW OUTPUT....CH9 ISOLATE
DELAY START OF: FYA..0.0 CLEARANCE..0.0
ACTION PLAN SF BIT DISABLE..... 0
        
```

Toggle Twice

OVERLAP C

Select TMG VEH OVLP [C] and 'PPLT FYA'

```

TMG VEH OVLP...[C] TYPE: ....[PPLT FYA]
PROTECTED LEFT TURN.... PHASE 5
OPPOSING THROUGH..... PHASE 6

FLASHING ARROW OUTPUT....CH11 ISOLATE
DELAY START OF: FYA..0.0 CLEARANCE..0.0
ACTION PLAN SF BIT DISABLE..... 0
        
```

END PROGRAMMING

THIS ELECTRICAL DETAIL IS FOR
THE SIGNAL DESIGN: 06-0845T1
DESIGNED: July 2021
SEALED: 7/9/2021
REVISED: N/A

THIS PLAN SUPERSEDES
THE PLAN SIGNED AND
SEALED ON 06/05/2019

Tempoary Design 1 - TMP Phase II
Electrical Detail - Sheet 2 of 2


DOCUMENT NOT CONSIDERED FINAL
UNLESS ALL SIGNATURES COMPLETED



Stantec Consulting Services Inc.
801 Jones Franklin Road-Suite 300
Raleigh, NC 27606
Tel. (919) 851-6866
Fax. (919) 851-7024
www.stantec.com
License No. F-0672

ELECTRICAL AND PROGRAMMING
DETAILS FOR:

Prepared in the Offices of:

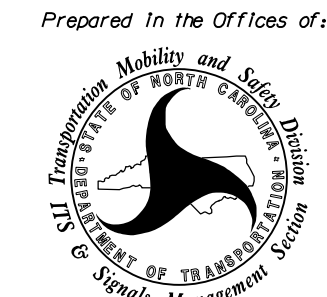


750 N. Greenfield Pkwy, Garner, NC 27529

US 401 (South Raeford Road)
at
SR 3569 (Raeford Rd-
Old US 401)/Bentridge Ln.

Division 6 Cumberland County Fayetteville

PLAN DATE: July 2021	REVIEWED BY: L Overn
PREPARED BY: R M Muncey	REVIEWED BY:
REVISIONS	INIT. DATE

SEAL



REGINA M. MUNCEY
Professional Engineer
No. 43239
Date: 7/9/2021

SIG. INVENTORY NO. 06-0845T1

9:54:30 AM
U:\Traffic\Signal\Signal\Local Details - U-4405A - Revised\Temporary Signal\Signal\4405A.sig.ele.06-0845T1.dgn
User: jhambri