

ECONOLITE ASC/3-2070 OVERLAP PROGRAMMING DETAIL

(program controller as shown)

- From Main Menu select **2. CONTROLLER**
- From CONTROLLER Submenu select **2. VEHICLE OVERLAPS**
- Toggle Once

OVERLAP B

Select TMG VEH OVLP [B] and 'OTHER/ECONOLITE'

```

TMG VEH OVLP...[B] TYPE:OTHER/ECONOLITE
  PHASES 1 2 3 4 5 6 7 8 9 0 1 2 3 4 5 6
INCLUDED . . . X . . . . .
PROTECT . . . . .
PED PRTC . . . . .
NOT OVLP . . . . .
FLSH GRN . . . 1 . . . . .
LAG X PH . . . . .
LAG 2 PH . . . . .

LAG GRN 0.0 YEL 0.0 RED 0.0 ADV GRN 0.0

```

Toggle Twice

OVERLAP D

Select TMG VEH OVLP [D] and 'PPLT FYA'

```

TMG VEH OVLP...[D] TYPE: . . . . PPLT FYA
PROTECTED LEFT TURN.... PHASE 7
OPPOSING THROUGH..... PHASE 8

FLASHING ARROW OUTPUT.....CH12 ISOLATE
DELAY START OF: FYA..0.0 CLEARANCE..0.0
ACTION PLAN SF BIT DISABLE..... 0

```

END PROGRAMMING

THIS ELECTRICAL DETAIL IS FOR
 THE SIGNAL DESIGN: 06-0767T1
 DESIGNED: June 2019
 SEALED: 6/5/2019
 REVISED: N/A

Temporary Design 1 - TMP Phase II
Electrical Detail - Sheet 2 of 2


DOCUMENT NOT CONSIDERED FINAL
UNLESS ALL SIGNATURES COMPLETED



Stantec Consulting Services Inc.
 801 Jones Franklin Road-Suite 300
 Raleigh, NC 27606
 Tel. (919) 851-6866
 Fax. (919) 851-7024
 www.stantec.com
 License No. F-0672

ELECTRICAL AND PROGRAMMING
 DETAILS FOR:

Prepared in the Offices of:

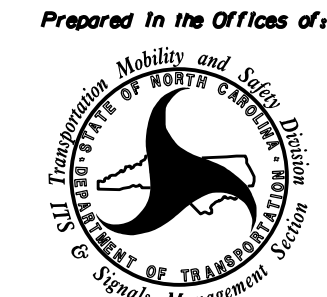

750 N. Greenfield Pkwy, Corner, NC 27529


US 401 (Raeford Rd.)
 at
 Chilton Dr / Rayconda Rd

Division 6 Cumberland County Fayetteville

PLAN DATE: June 2019 REVIEWED BY: L Overn
 PREPARED BY: R M Muncey REVIEWED BY:

REVISIONS	INIT.	DATE

SEAL

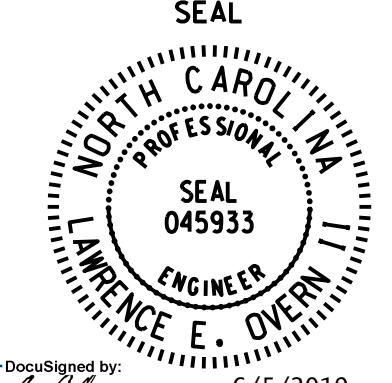

LAWRENCE E. OVERN
 PROFESSIONAL ENGINEER
 SEAL 045933

DocuSigned by: 6/5/2019
 SIGNATURE DATE
 SIG. INVENTORY NO. 06-0767T1

DATE: 6/5/2019 10:00:00 AM
 User: jhambri1@stn.com