


PROJECT REFERENCE NO.	U-4405
SHEET NO.	UC-6
DESIGNED BY:	AMH
DRAWN BY:	AMH/AB
CHECKED BY:	AMH
APPROVED BY:	BRO
REVISED:	
NORTH CAROLINA DEPARTMENT OF TRANSPORTATION	
UTILITIES ENGINEERING SEC. PHONE: (919) 707-6690 FAX: (919) 250-4151	
UTILITY CONSTRUCTION PLANS ONLY	

**DOCUMENT NOT CONSIDERED FINAL
UNTIL ALL SIGNATURES ARE COMPLETED**

MATCHLINE SEE SHEET UC-5
-L- STA 35+50

MATCHLINE SEE SHEET UC-7
-L- STA 48+00

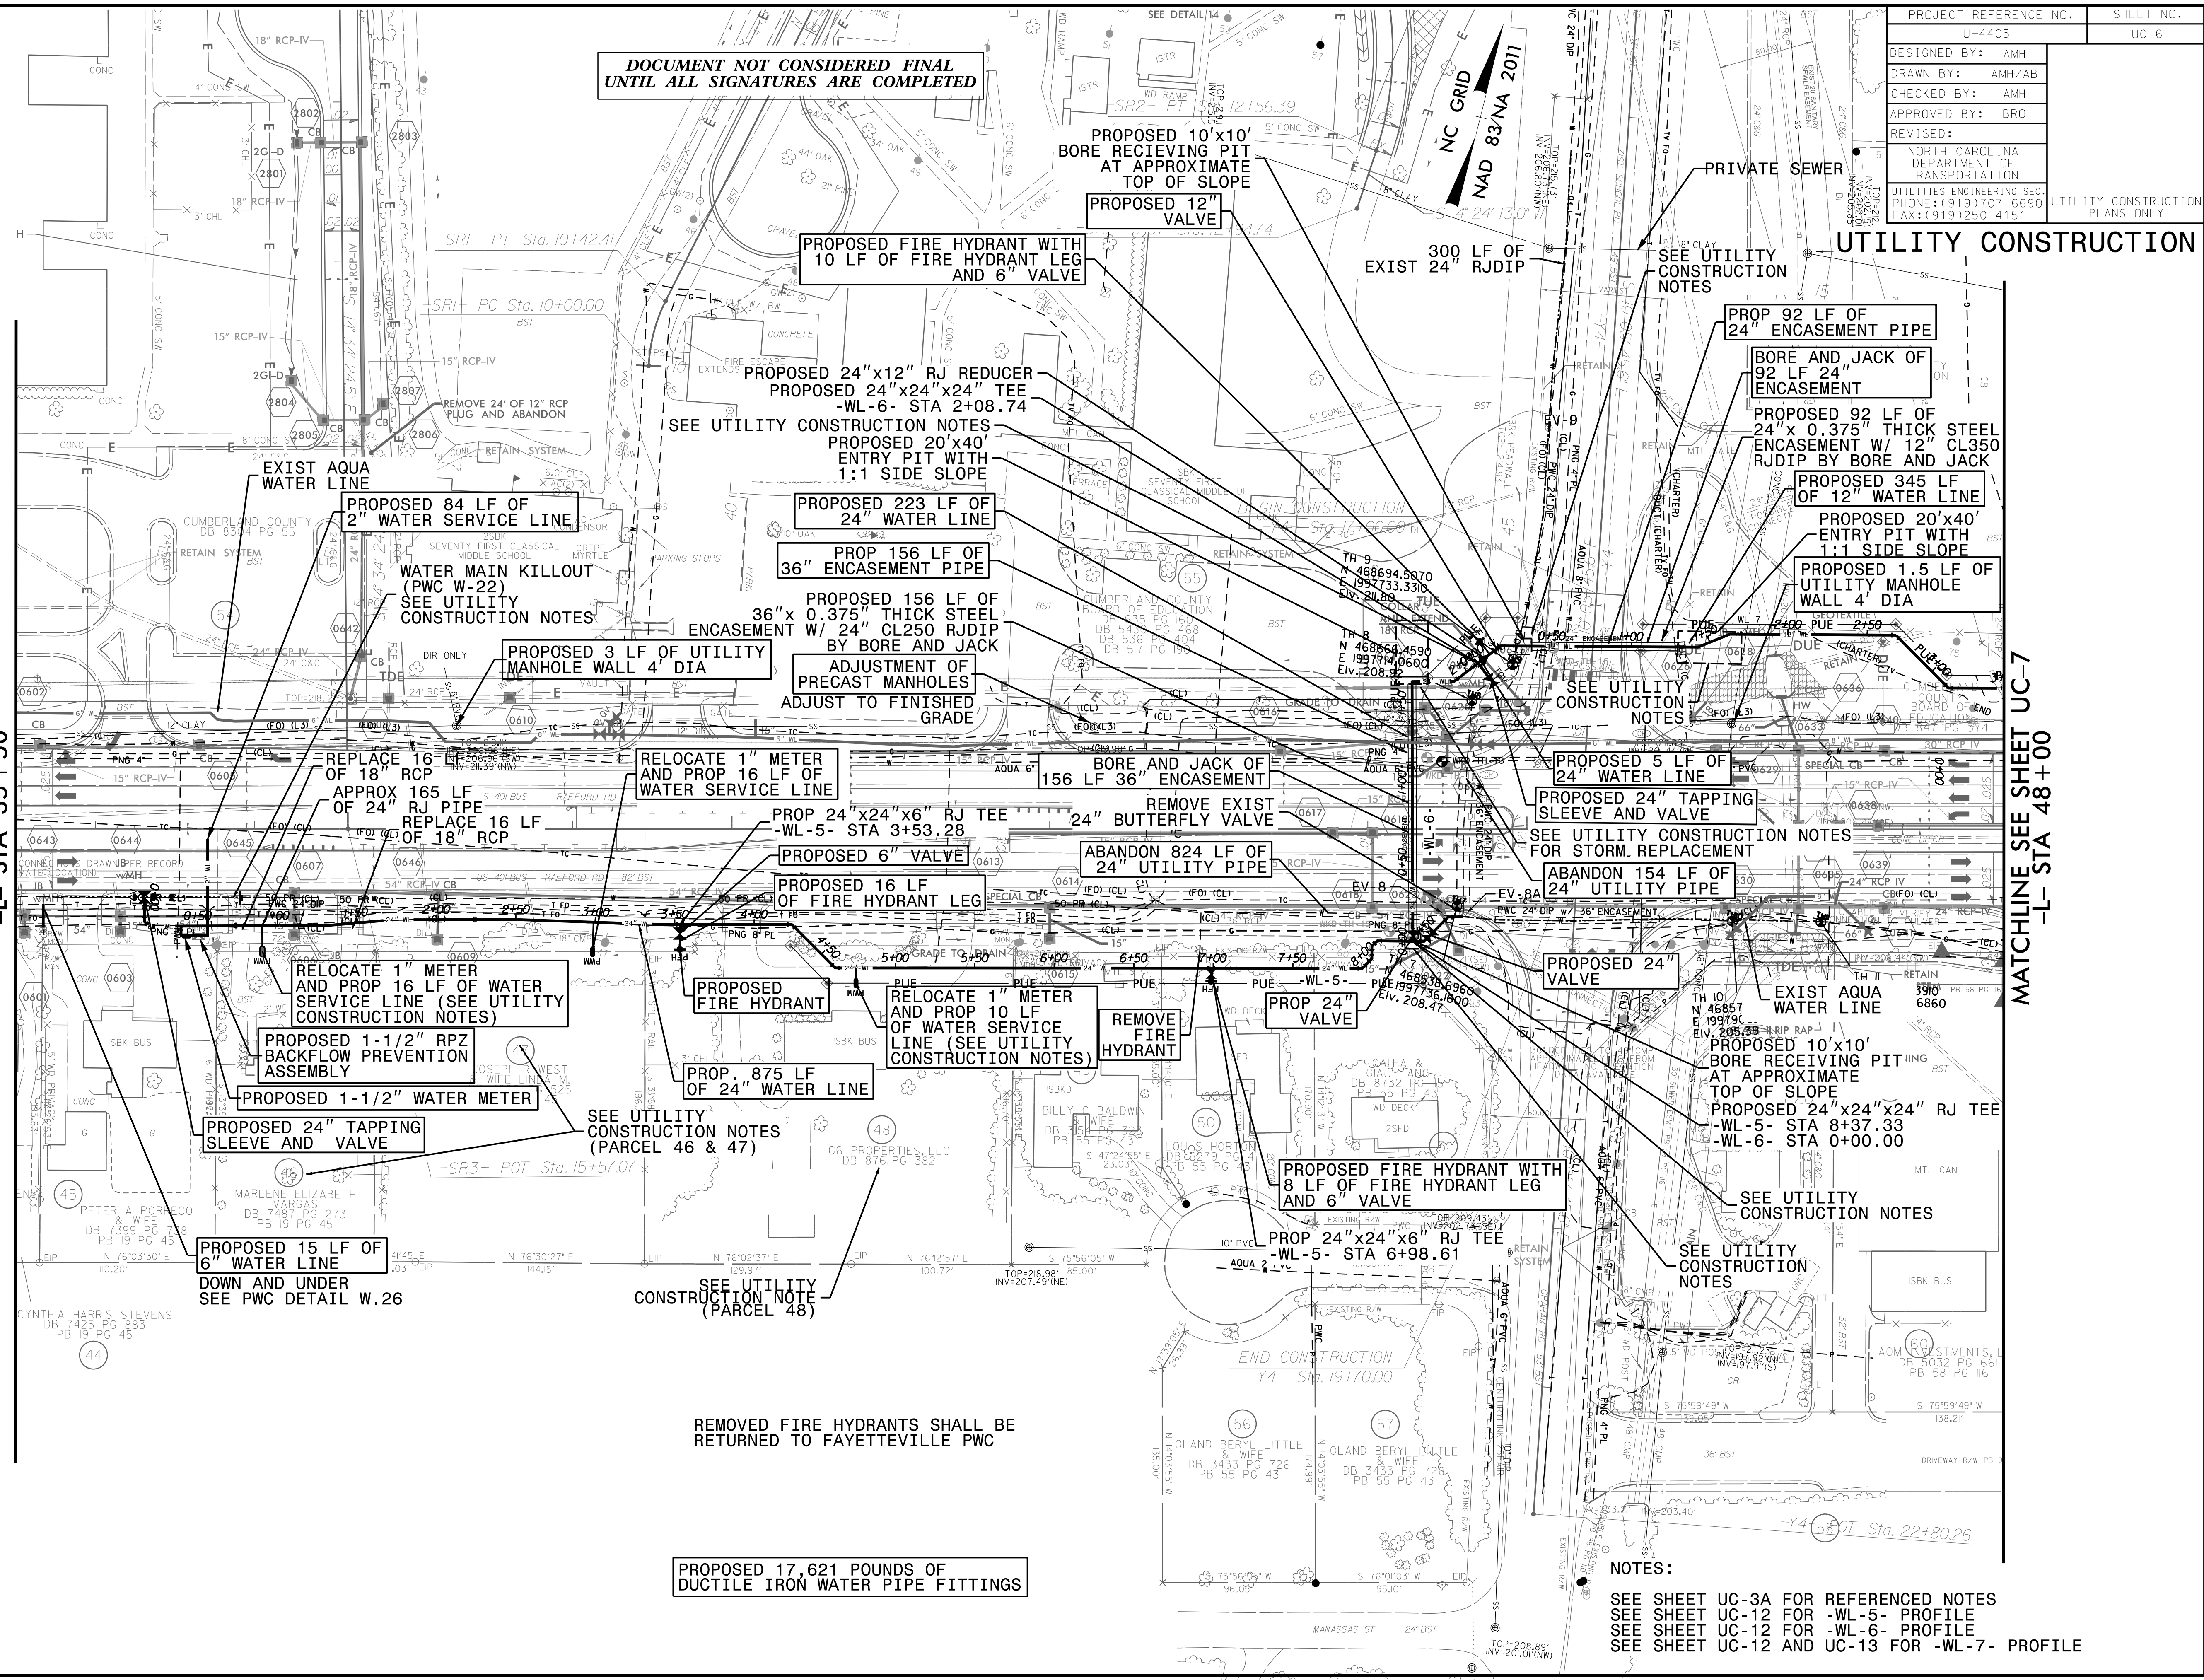

PROPOSED 17,621 POUNDS OF
DUCTILE IRON WATER PIPE FITTINGS

NOTES:
 SEE SHEET UC-3A FOR REFERENCED NOTES
 SEE SHEET UC-12 FOR -WL-5- PROFILE
 SEE SHEET UC-12 FOR -WL-6- PROFILE
 SEE SHEET UC-12 AND UC-13 FOR -WL-7- PROFILE

05-OCT-2021 17:50
 C:\Projects\Environmental\Fayetteville Public Works Commission\2015017700RA Rodeford Road NCDOT U 4405\CADD\NCDOT PLANS\Utilities\Engineering\UC-Proj\U4405A_ut_r.dwg uc06_esh.dgn
 5/14/99