



PROJECT REFERENCE NO.	SHEET NO.
U-4405	UC-7
DESIGNED BY: AMH	UTILITY CONSTRUCTION PLANS ONLY
DRAWN BY: AMH/AB	
CHECKED BY: AMH	
APPROVED BY: BRO	
REVISED:	
NORTH CAROLINA DEPARTMENT OF TRANSPORTATION	
UTILITIES ENGINEERING SEC. PHONE: (919) 707-6690 FAX: (919) 250-4151	

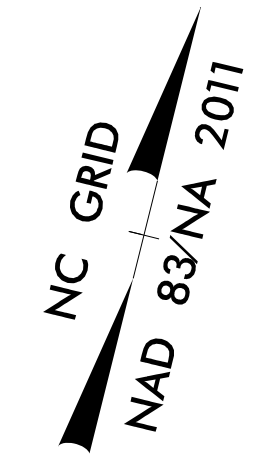

**UTILITY CONSTRUCTION**  
**DOCUMENT NOT CONSIDERED FINAL**  
**UNTIL ALL SIGNATURES ARE COMPLETED**

MATCHLINE SEE SHEET UC-6  
-L- STA 48+00

MATCHLINE SEE SHEET UC-8  
-L- STA 61+50

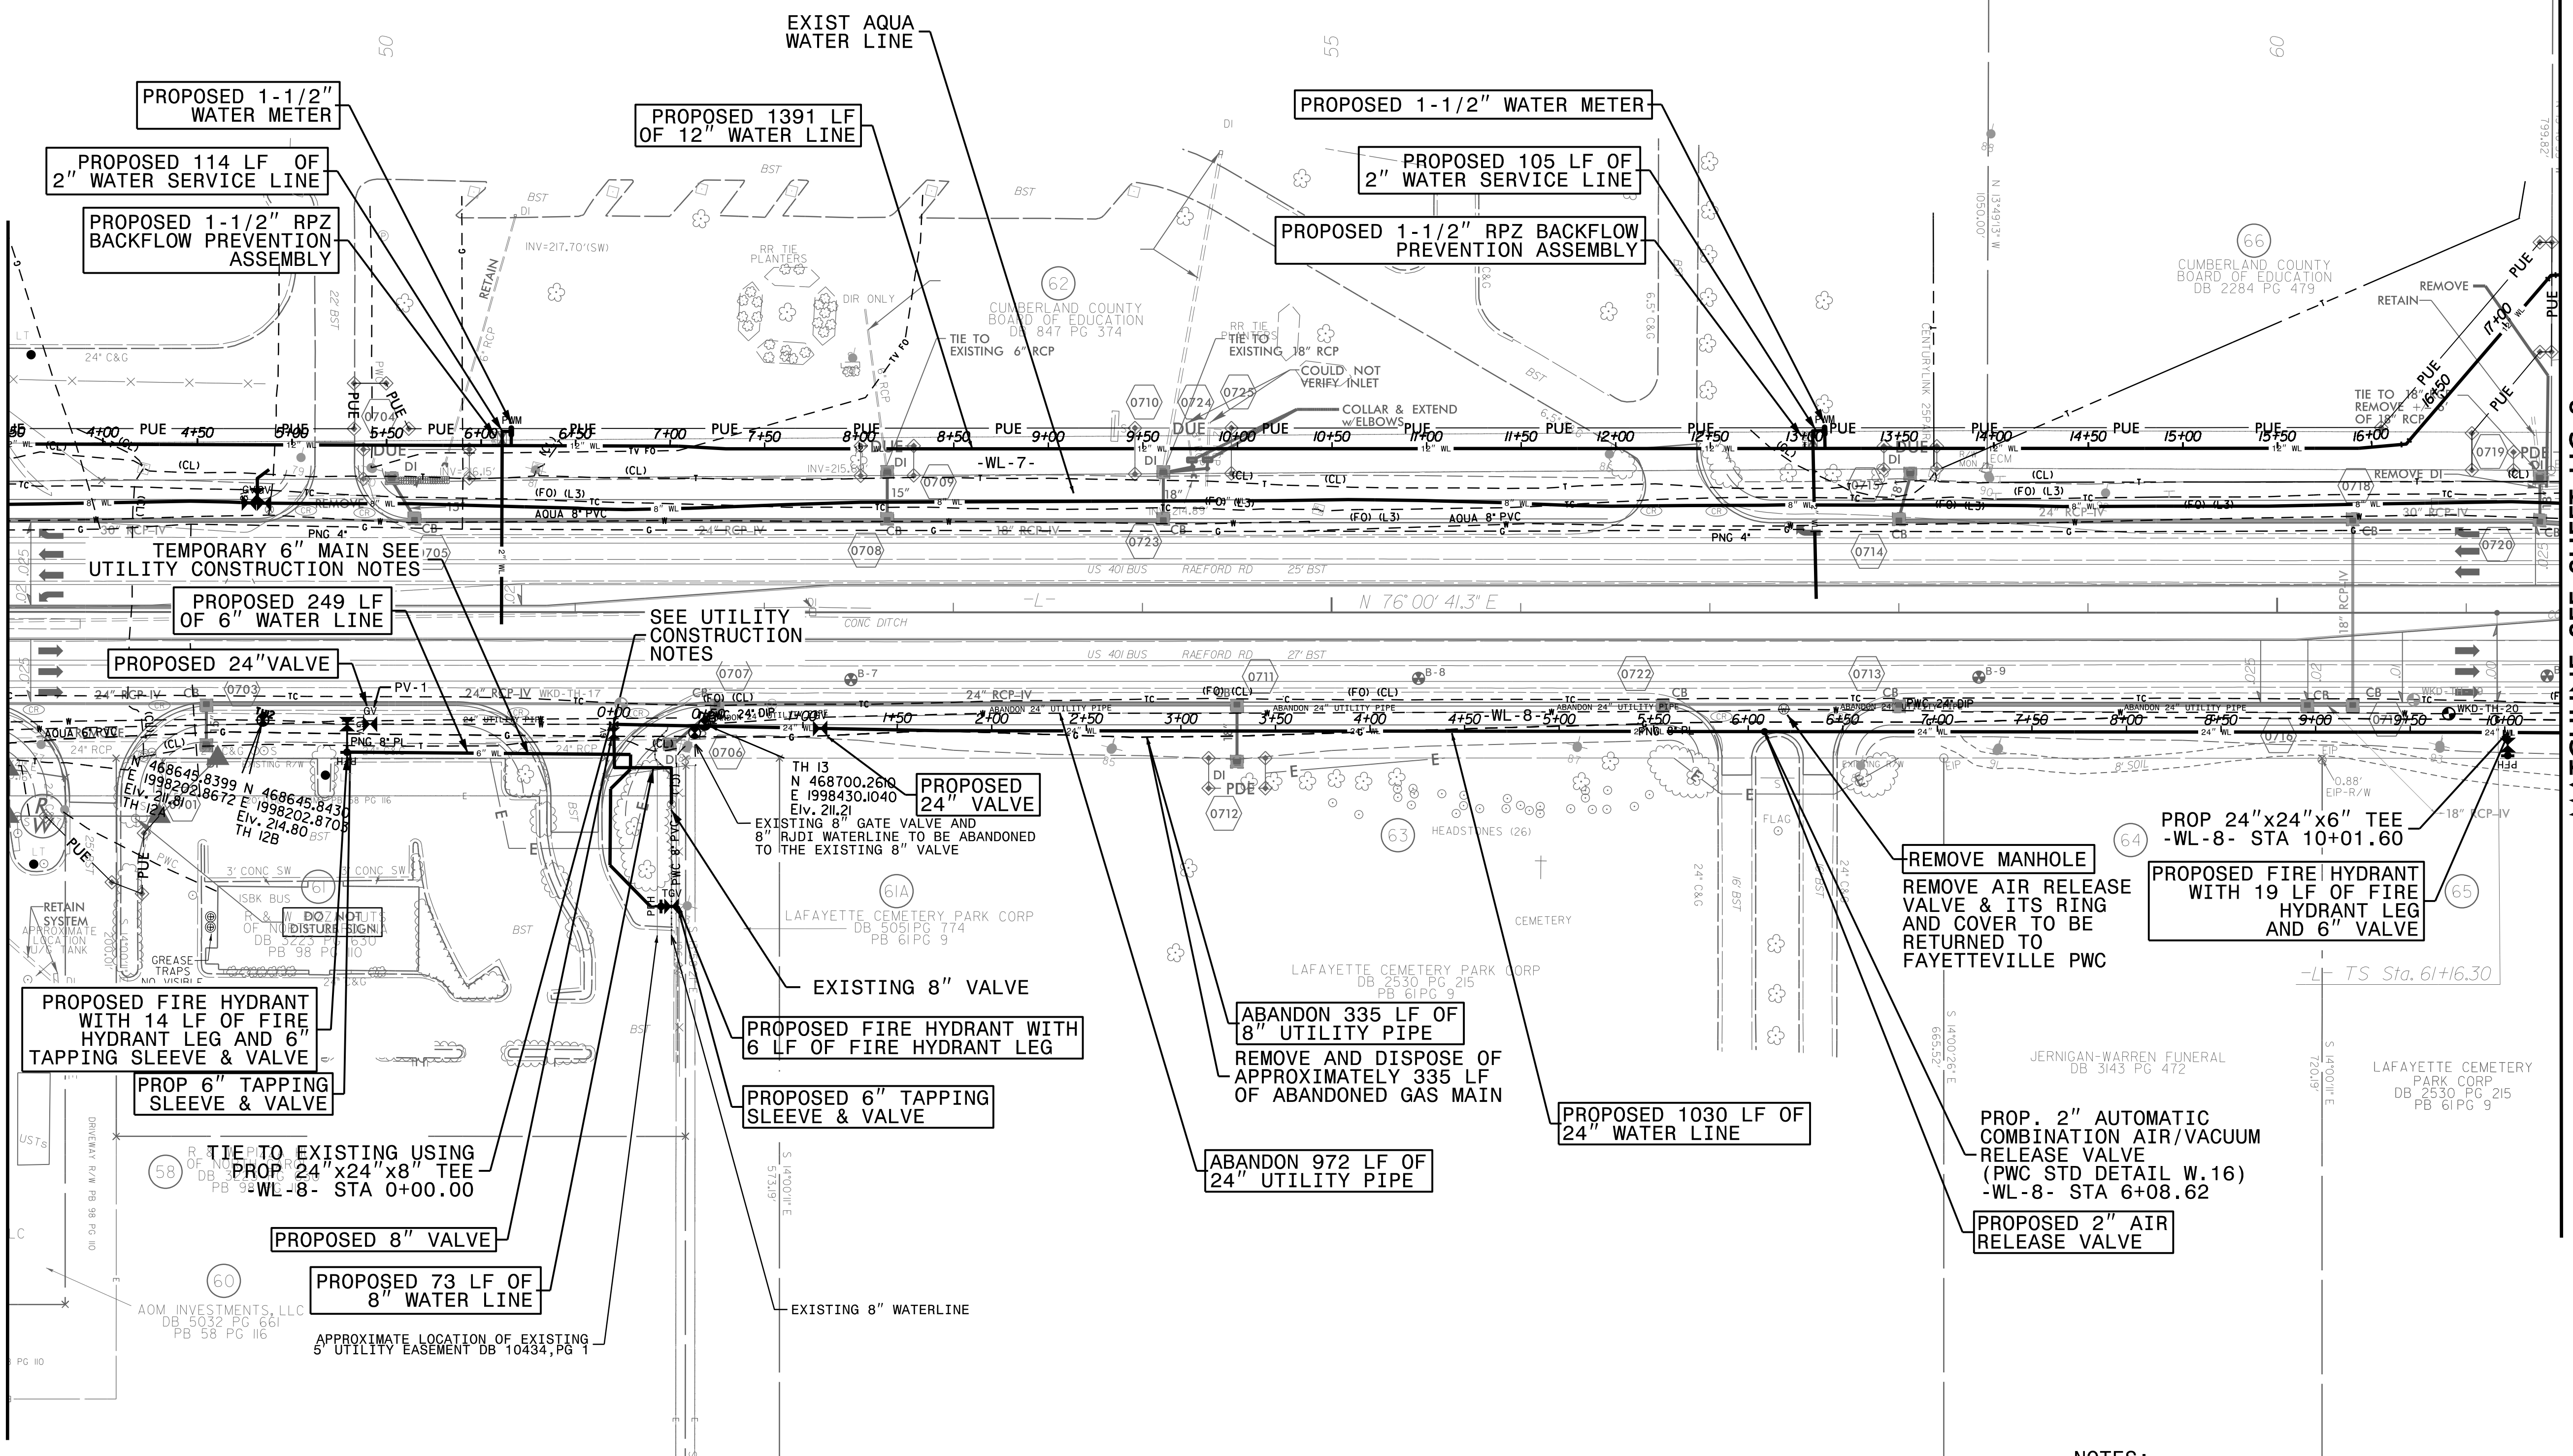

PROPOSED 2,840 POUNDS OF  
DUCTILE IRON WATER PIPE FITTINGS

NOTES:  
 SEE SHEET UC-3A FOR REFERENCED NOTES  
 SEE SHEET UC-12 AND UC-13 FOR -WL-7- PROFILE  
 SEE SHEET UC-13 FOR -WL-8- PROFILE

05-OCT-2021 17:50  
 C:\Projects\Environmental\Fayetteville Public Works Commission\2015017700RA Raeford Road NCDOT U 4405\CADD\NCDOT PLANS\Utilities\Engineering\UC\Proc\U4405A\_ut\_rdy7\_uc07\_psh.dgn  
 5/14/99