
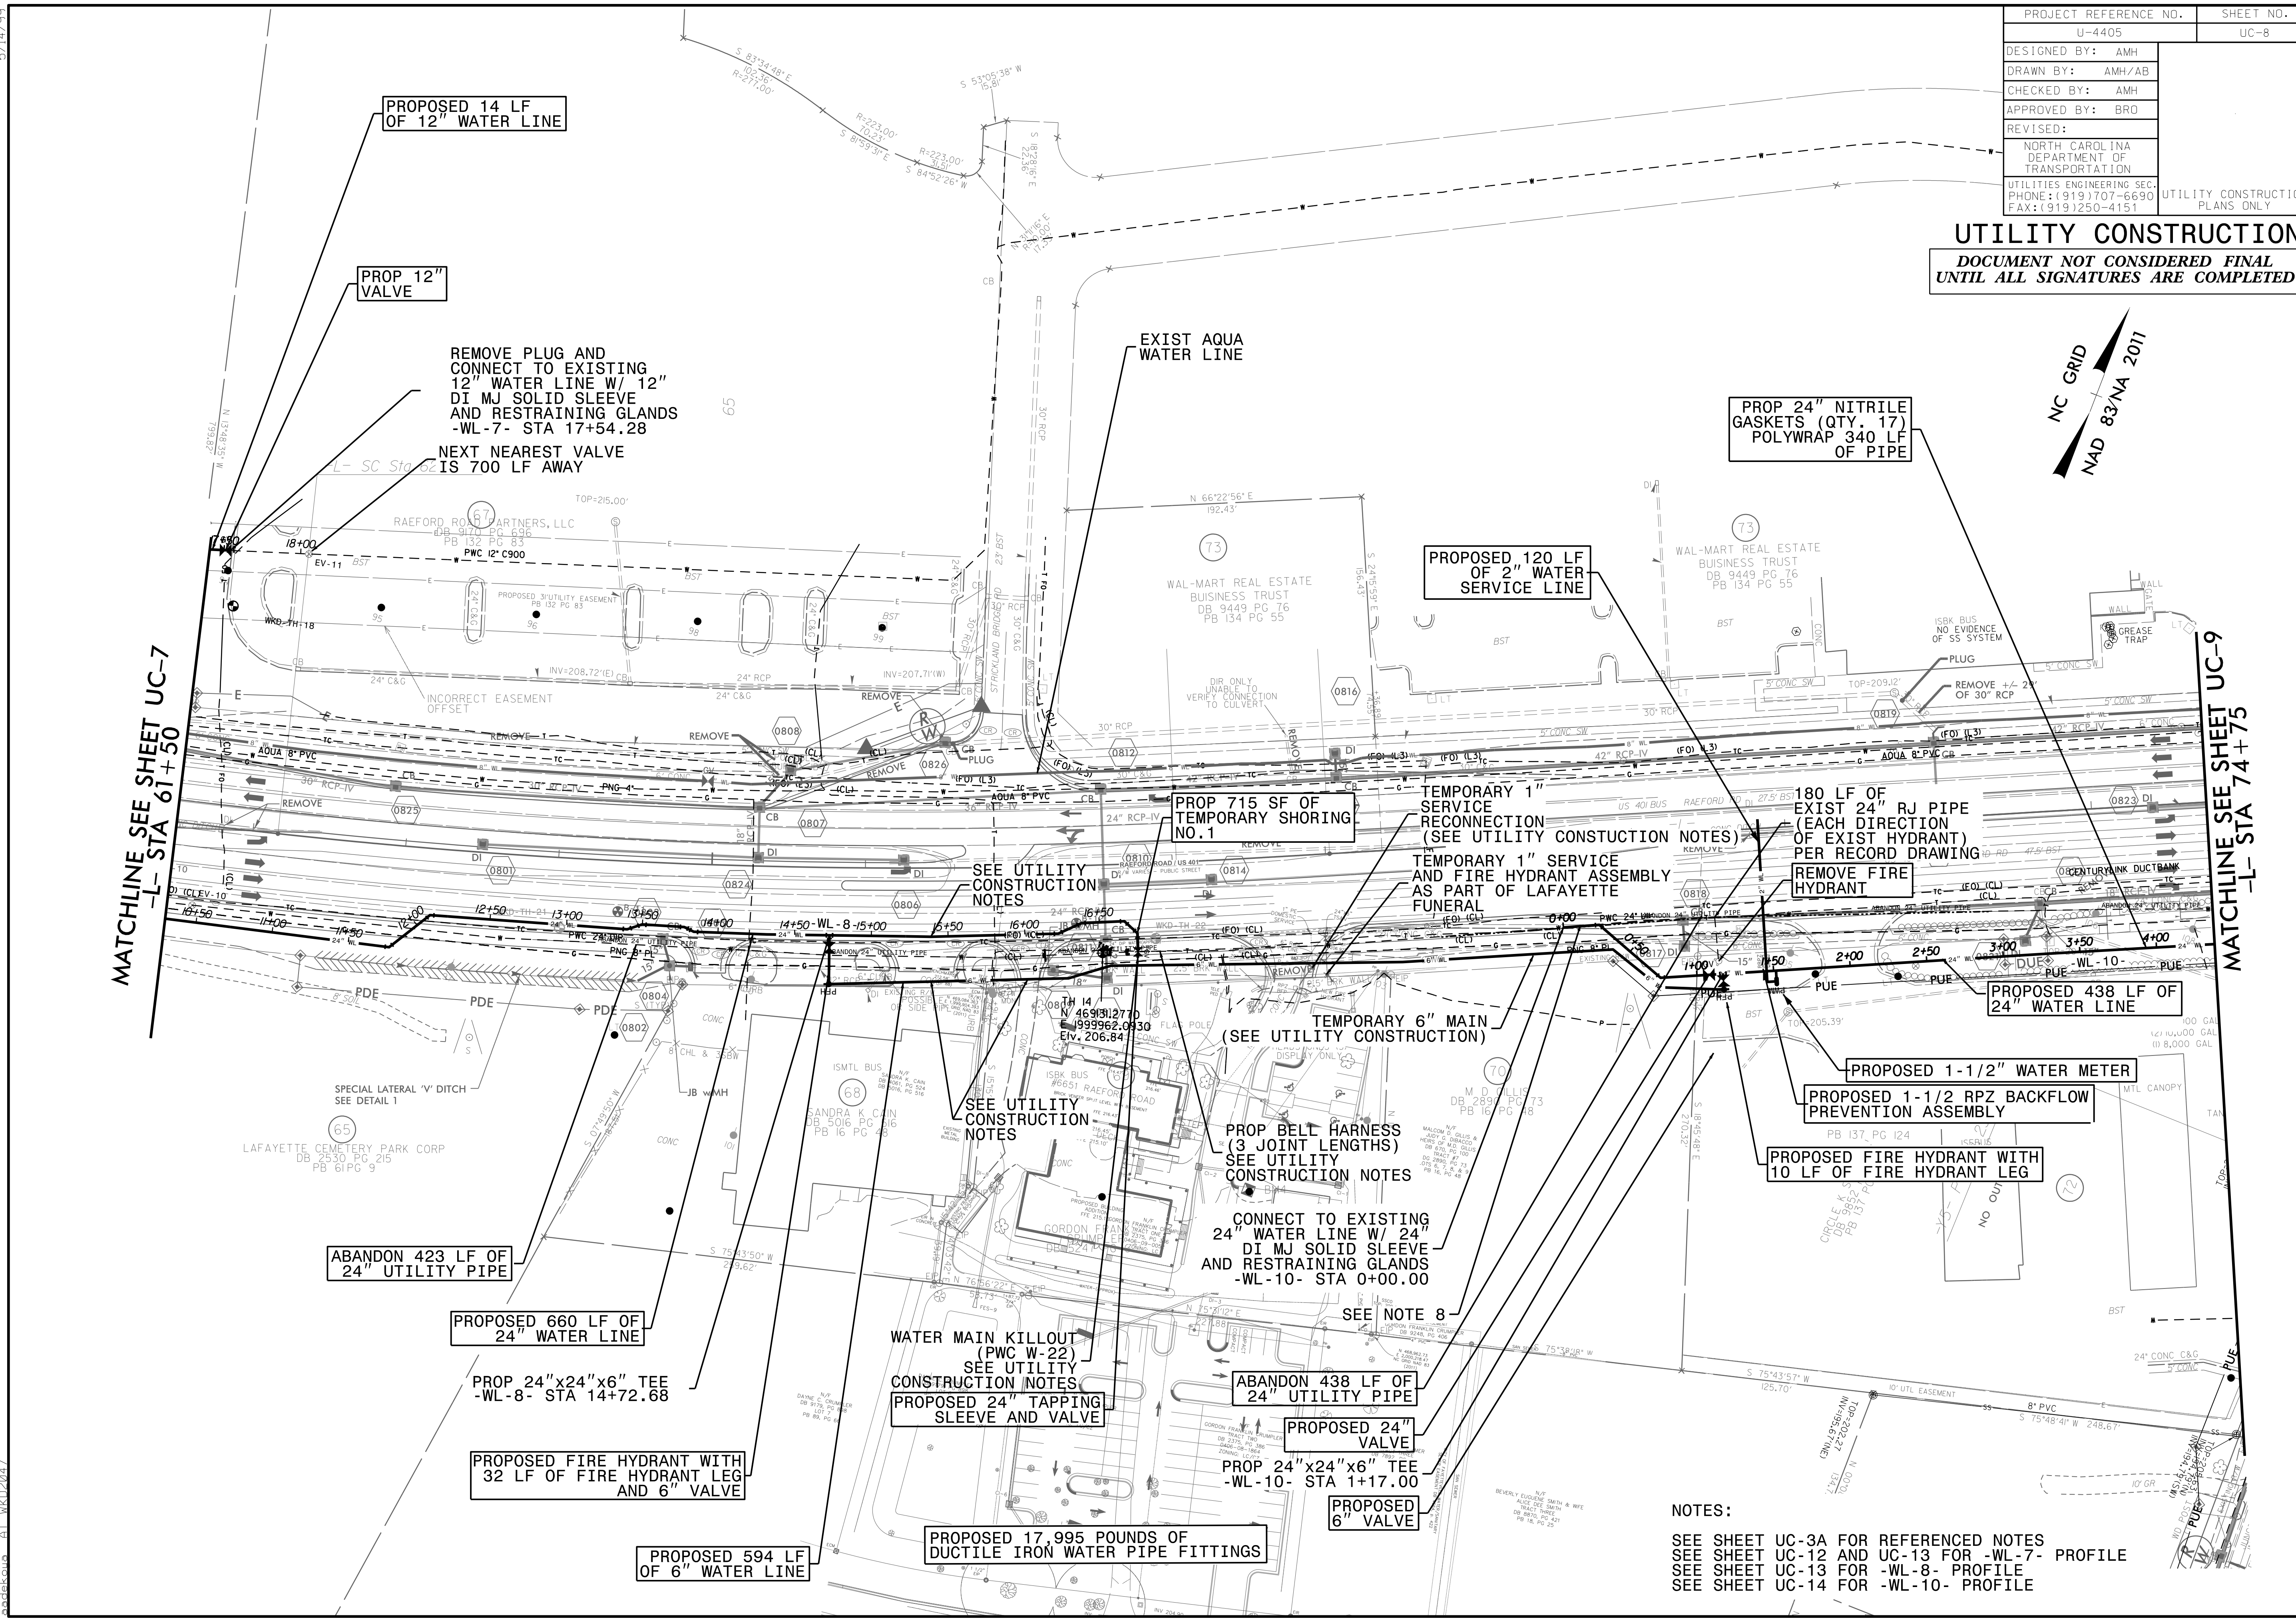


PROJECT REFERENCE NO.	U-4405
SHEET NO.	UC-8
DESIGNED BY:	AMH
DRAWN BY:	AMH/AB
CHECKED BY:	AMH
APPROVED BY:	BRO
REVISED:	
NORTH CAROLINA DEPARTMENT OF TRANSPORTATION	
UTILITIES ENGINEERING SEC. PHONE: (919) 707-6690 FAX: (919) 250-4151	UTILITY CONSTRUCTION PLANS ONLY

**UTILITY CONSTRUCTION**  
DOCUMENT NOT CONSIDERED FINAL  
UNTIL ALL SIGNATURES ARE COMPLETED

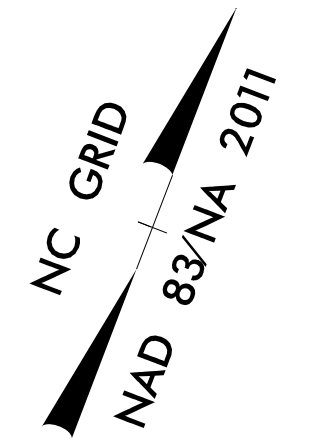

MATCHLINE SEE SHEET UC-7  
-L- STA 61+50

MATCHLINE SEE SHEET UC-9  
-L- STA 74+75

**NOTES:**  
SEE SHEET UC-3A FOR REFERENCED NOTES  
SEE SHEET UC-12 AND UC-13 FOR -WL-7- PROFILE  
SEE SHEET UC-13 FOR -WL-8- PROFILE  
SEE SHEET UC-14 FOR -WL-10- PROFILE

06-OCT-2021(6:01) 2:\Projects\Environmental\Fayetteville Public Works Commission\2015017700RA Raeford Road NCDOT U 4405\CADD\NCDOT PLANS\Utilities\Engineering\UC\Proc\U4405A\_ut\_rdy8\_uc08\_psh.dgn 5/14/2011