



Z:\AUG-2001\PS\5 - Environmental\Projects\Road NCDOT U 4405\CADD\NCDOT PLANS\Utilities\Engineer\ng\UC-9\U4405A_ut_p1_uc15.pshdgn

PROJECT REFERENCE NO.		SHEET NO.	
U-4405		UC-15	
DESIGNED BY:		AMH	
DRAWN BY:		AMH/AB	
CHECKED BY:		AMH	
APPROVED BY:		BRO	
REVISED:			
		NORTH CAROLINA DEPARTMENT OF TRANSPORTATION	
UTILITIES ENGINEERING SEC. PHONE: (919) 707-6690 FAX: (919) 250-4151		UTILITY CONSTRUCTION PLANS ONLY	

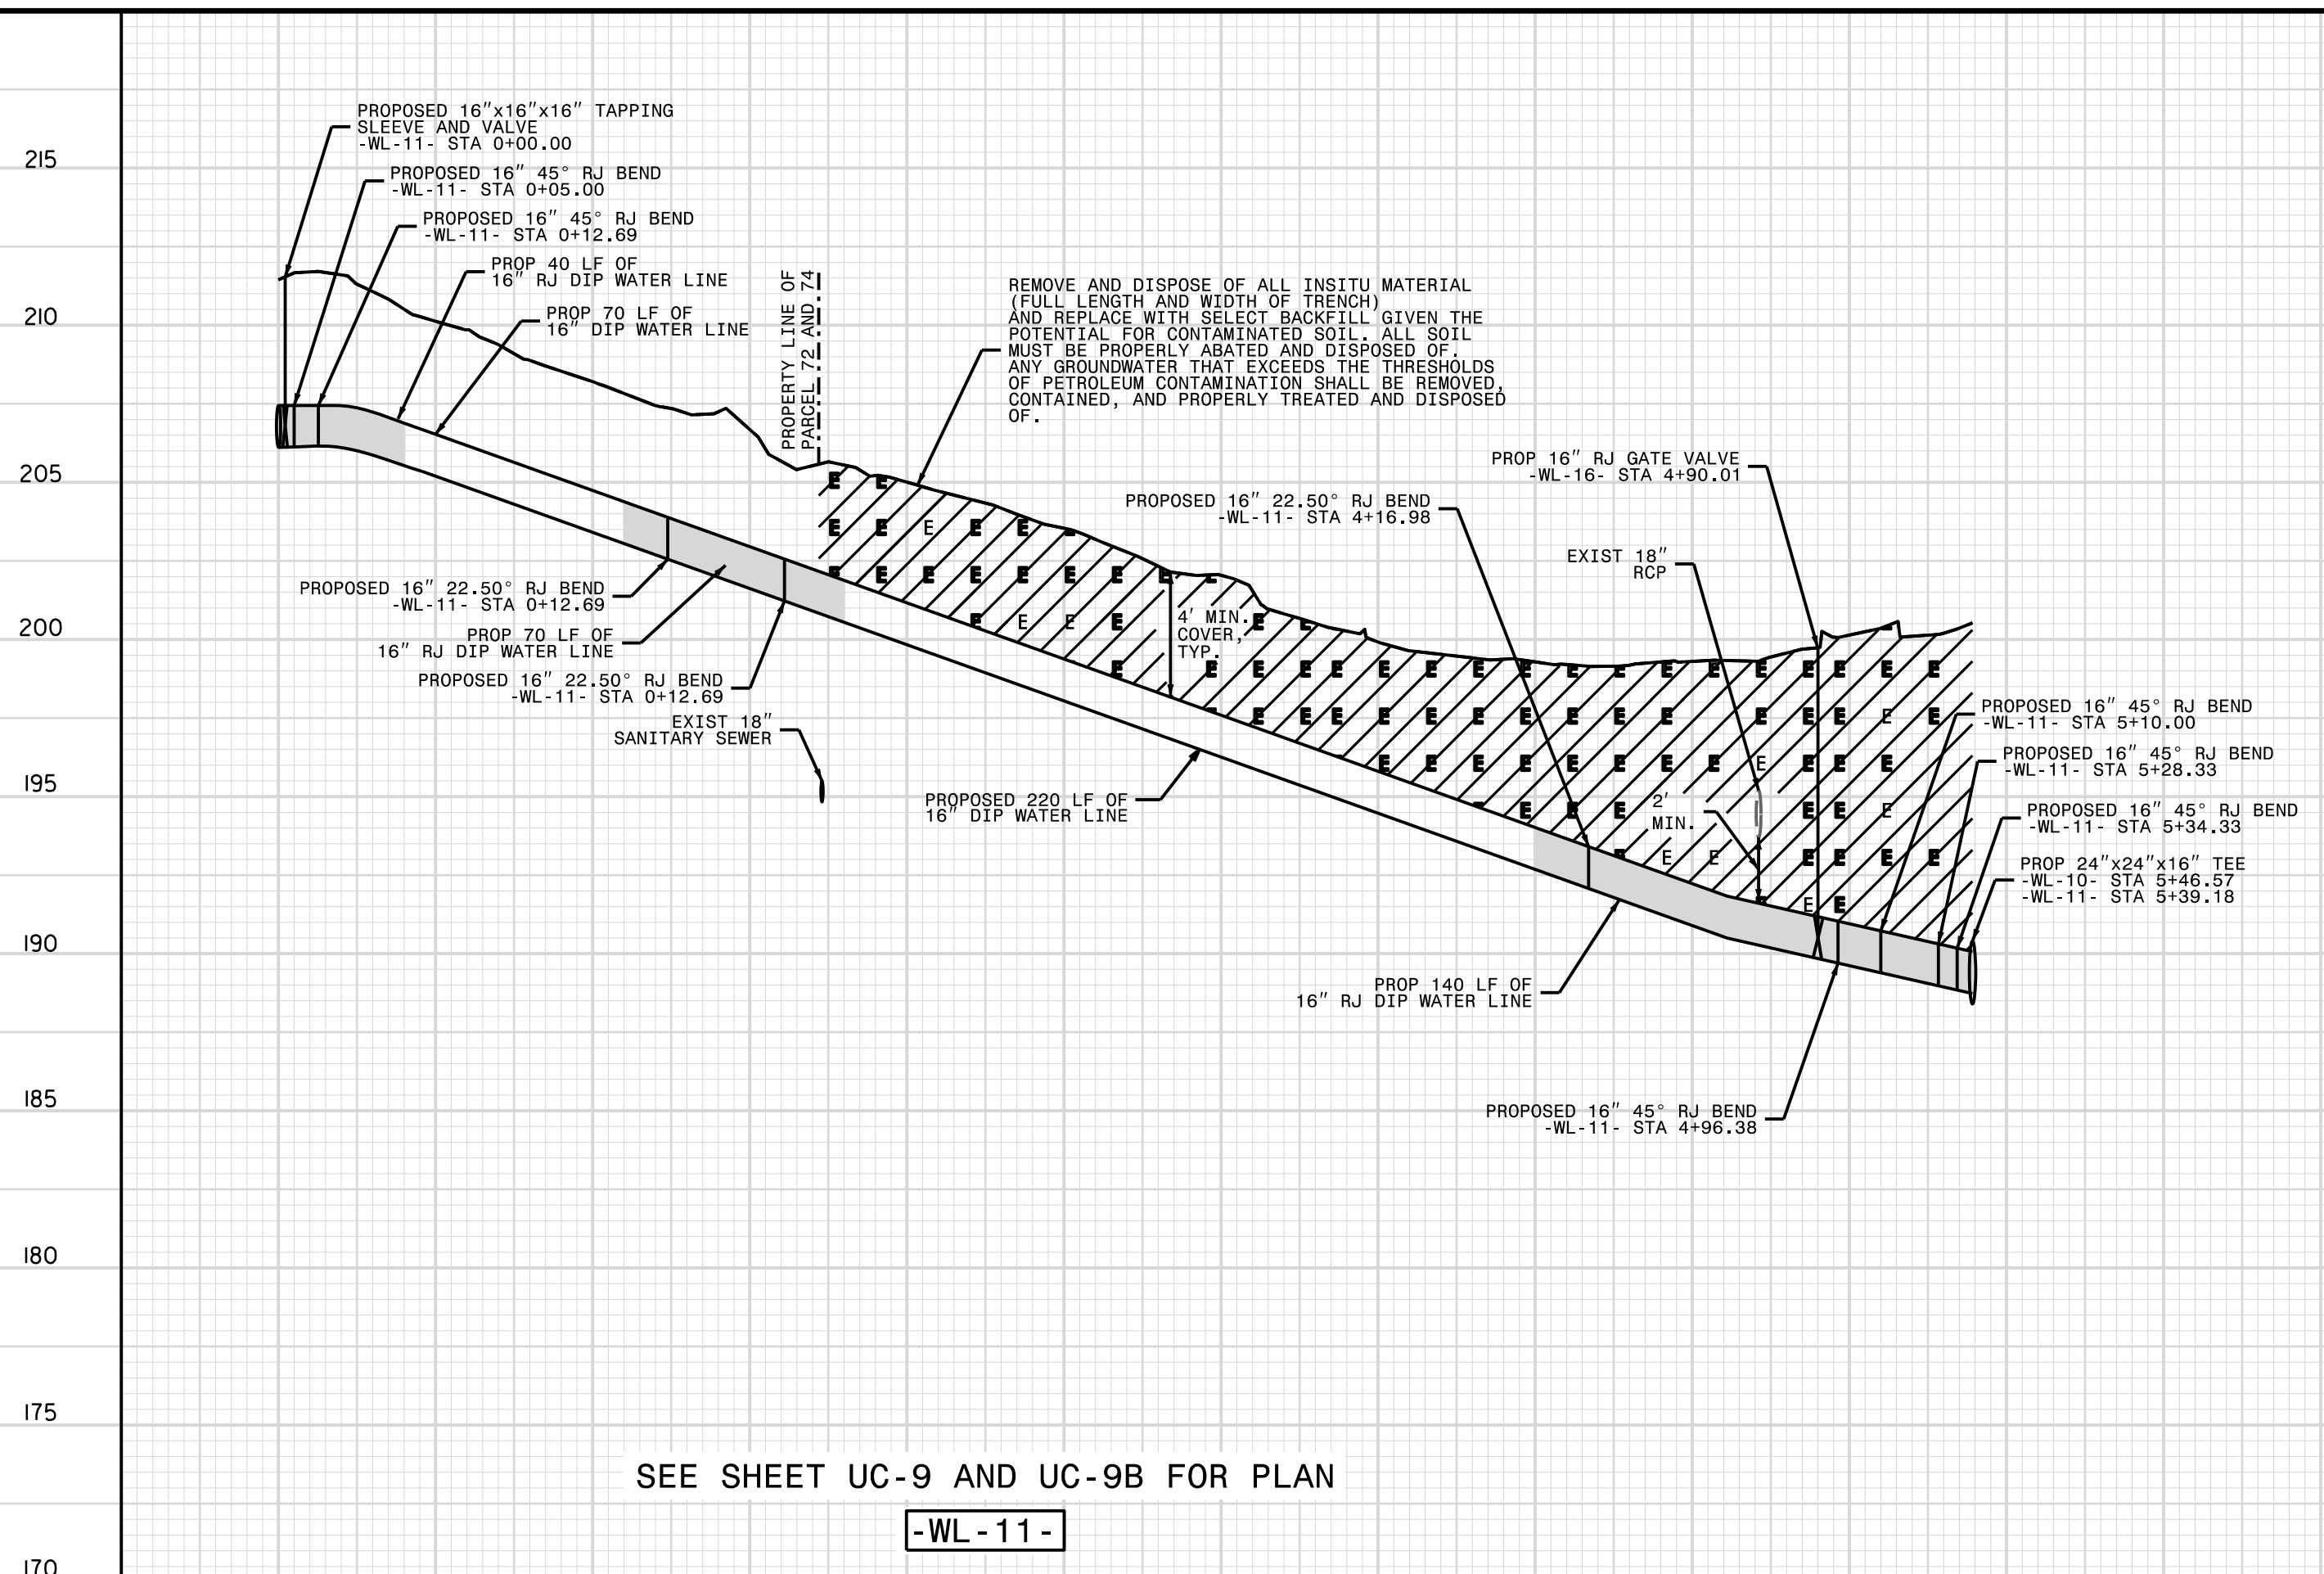


SEE SHEET UC-9 AND UC-9B FOR PLAN

-WL-11-

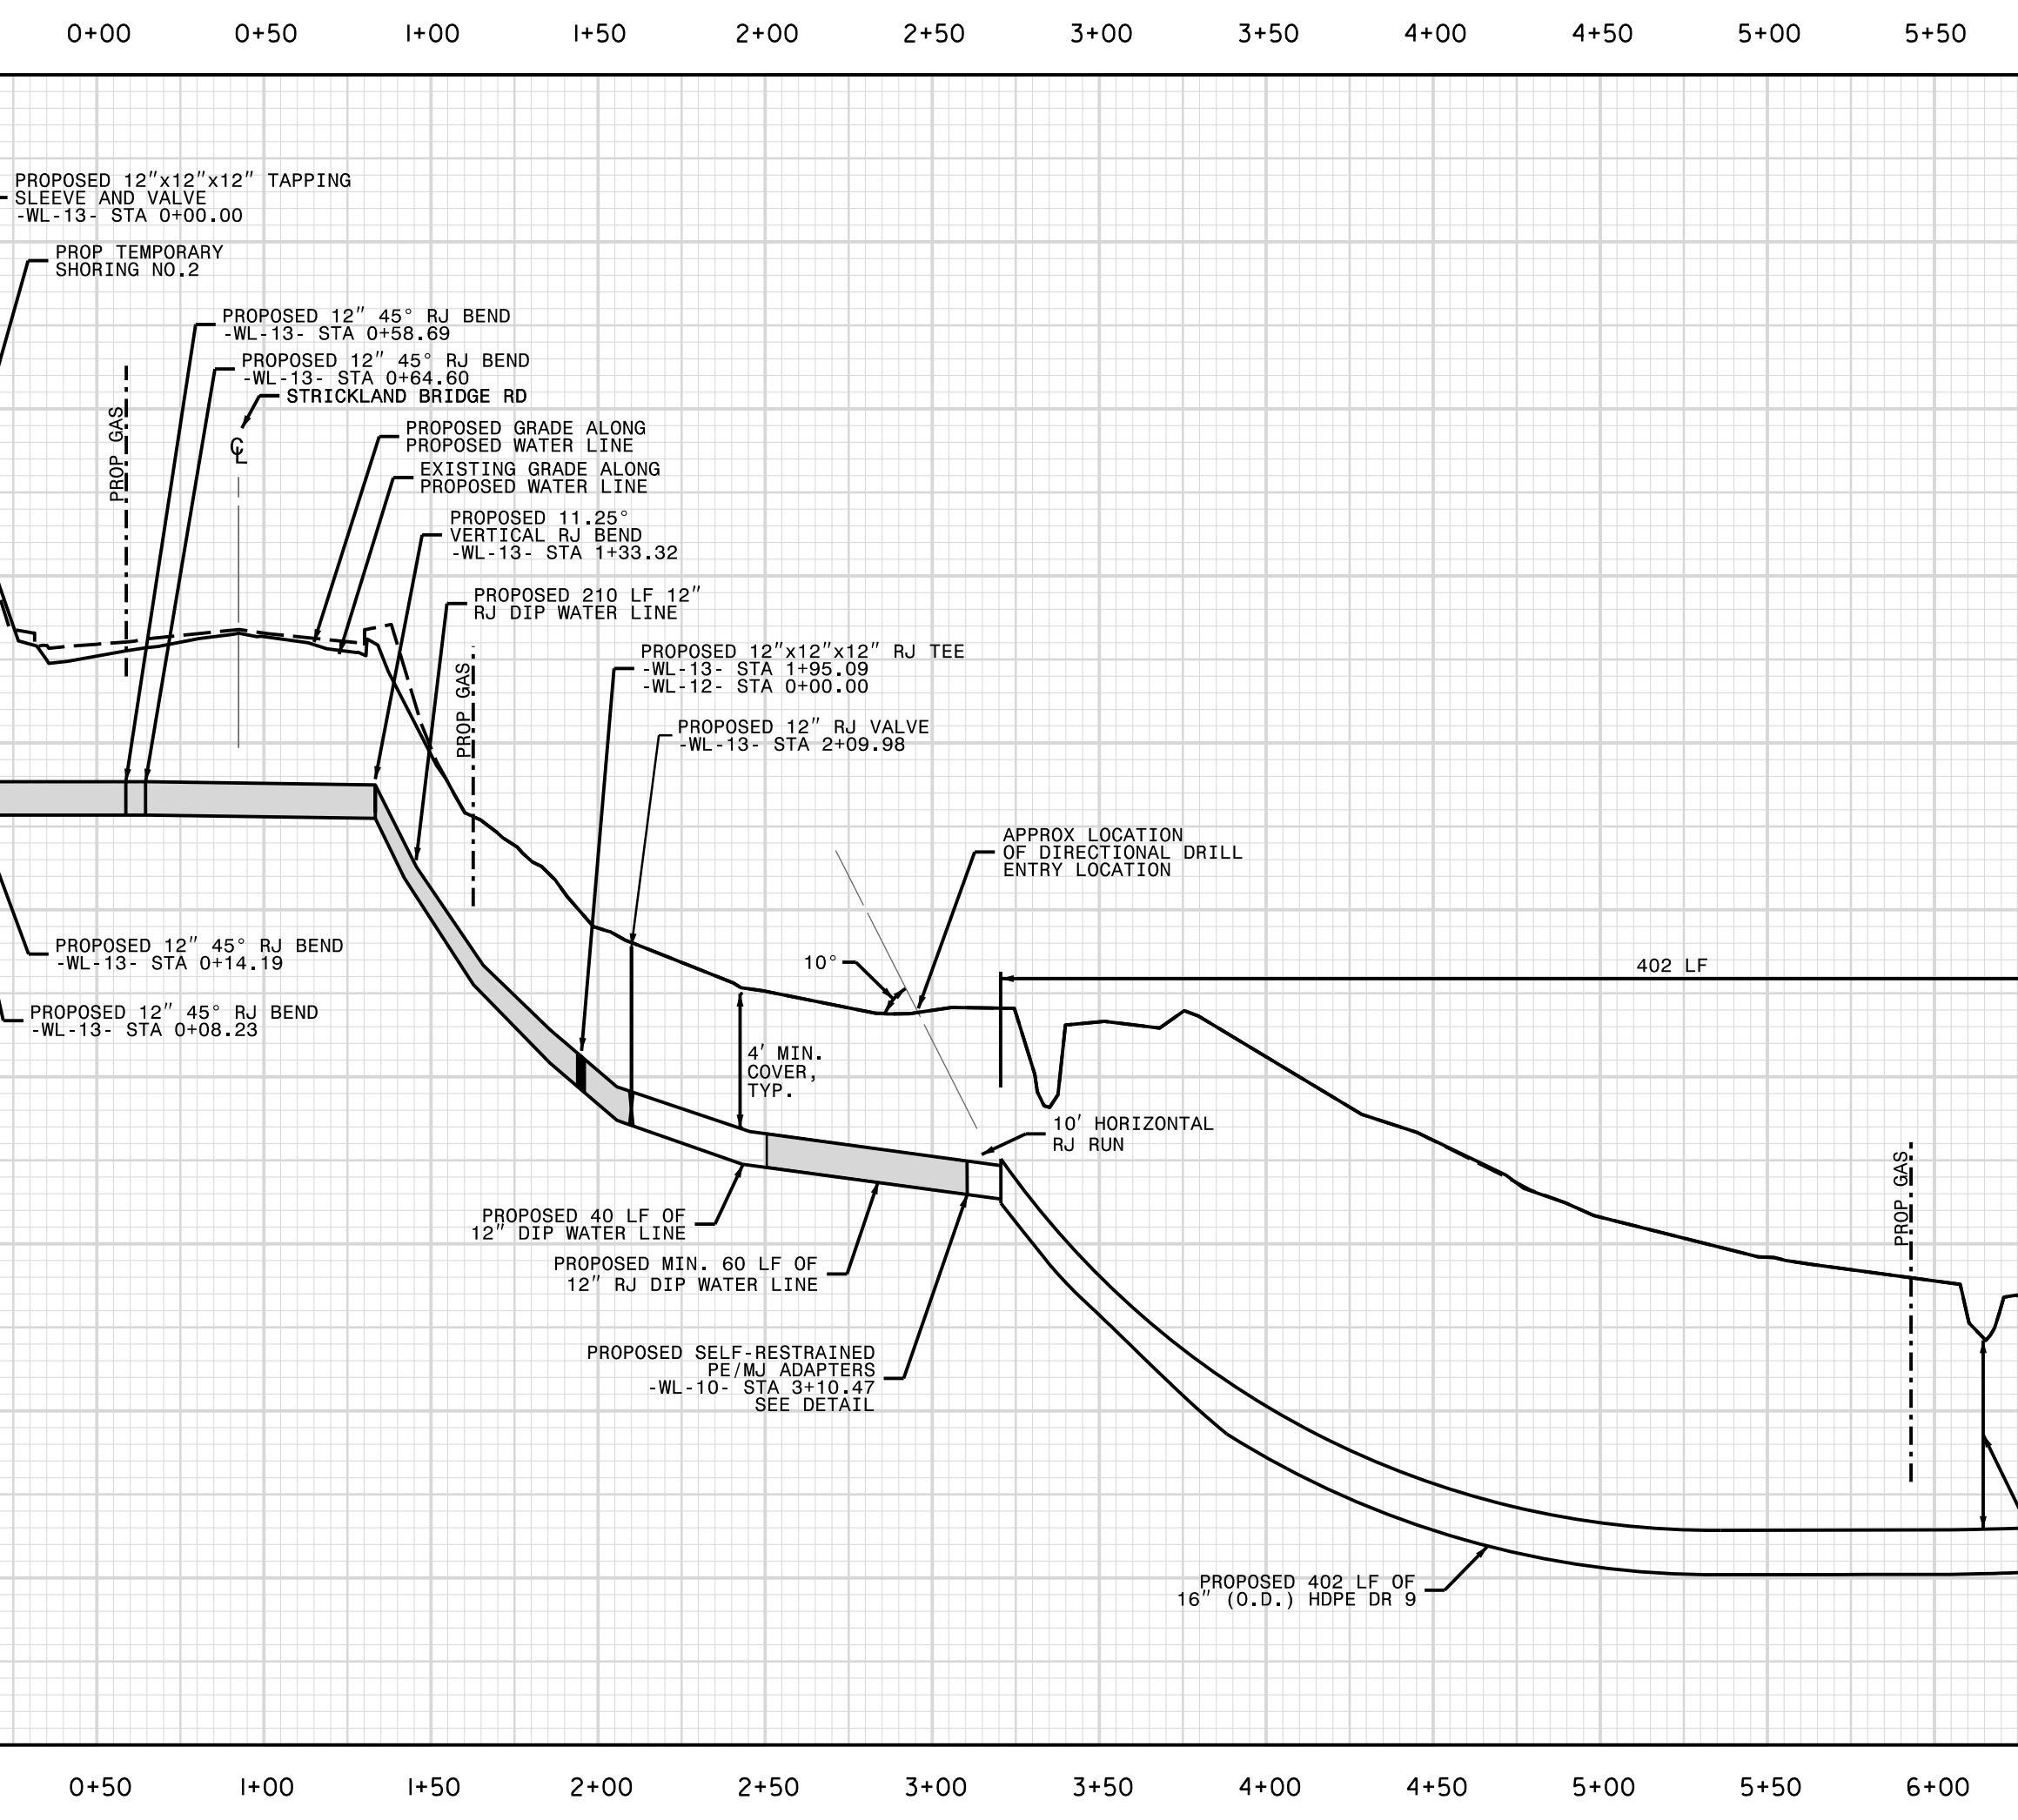

SEE SHEET UC-9 FOR PLAN

-WL-12-

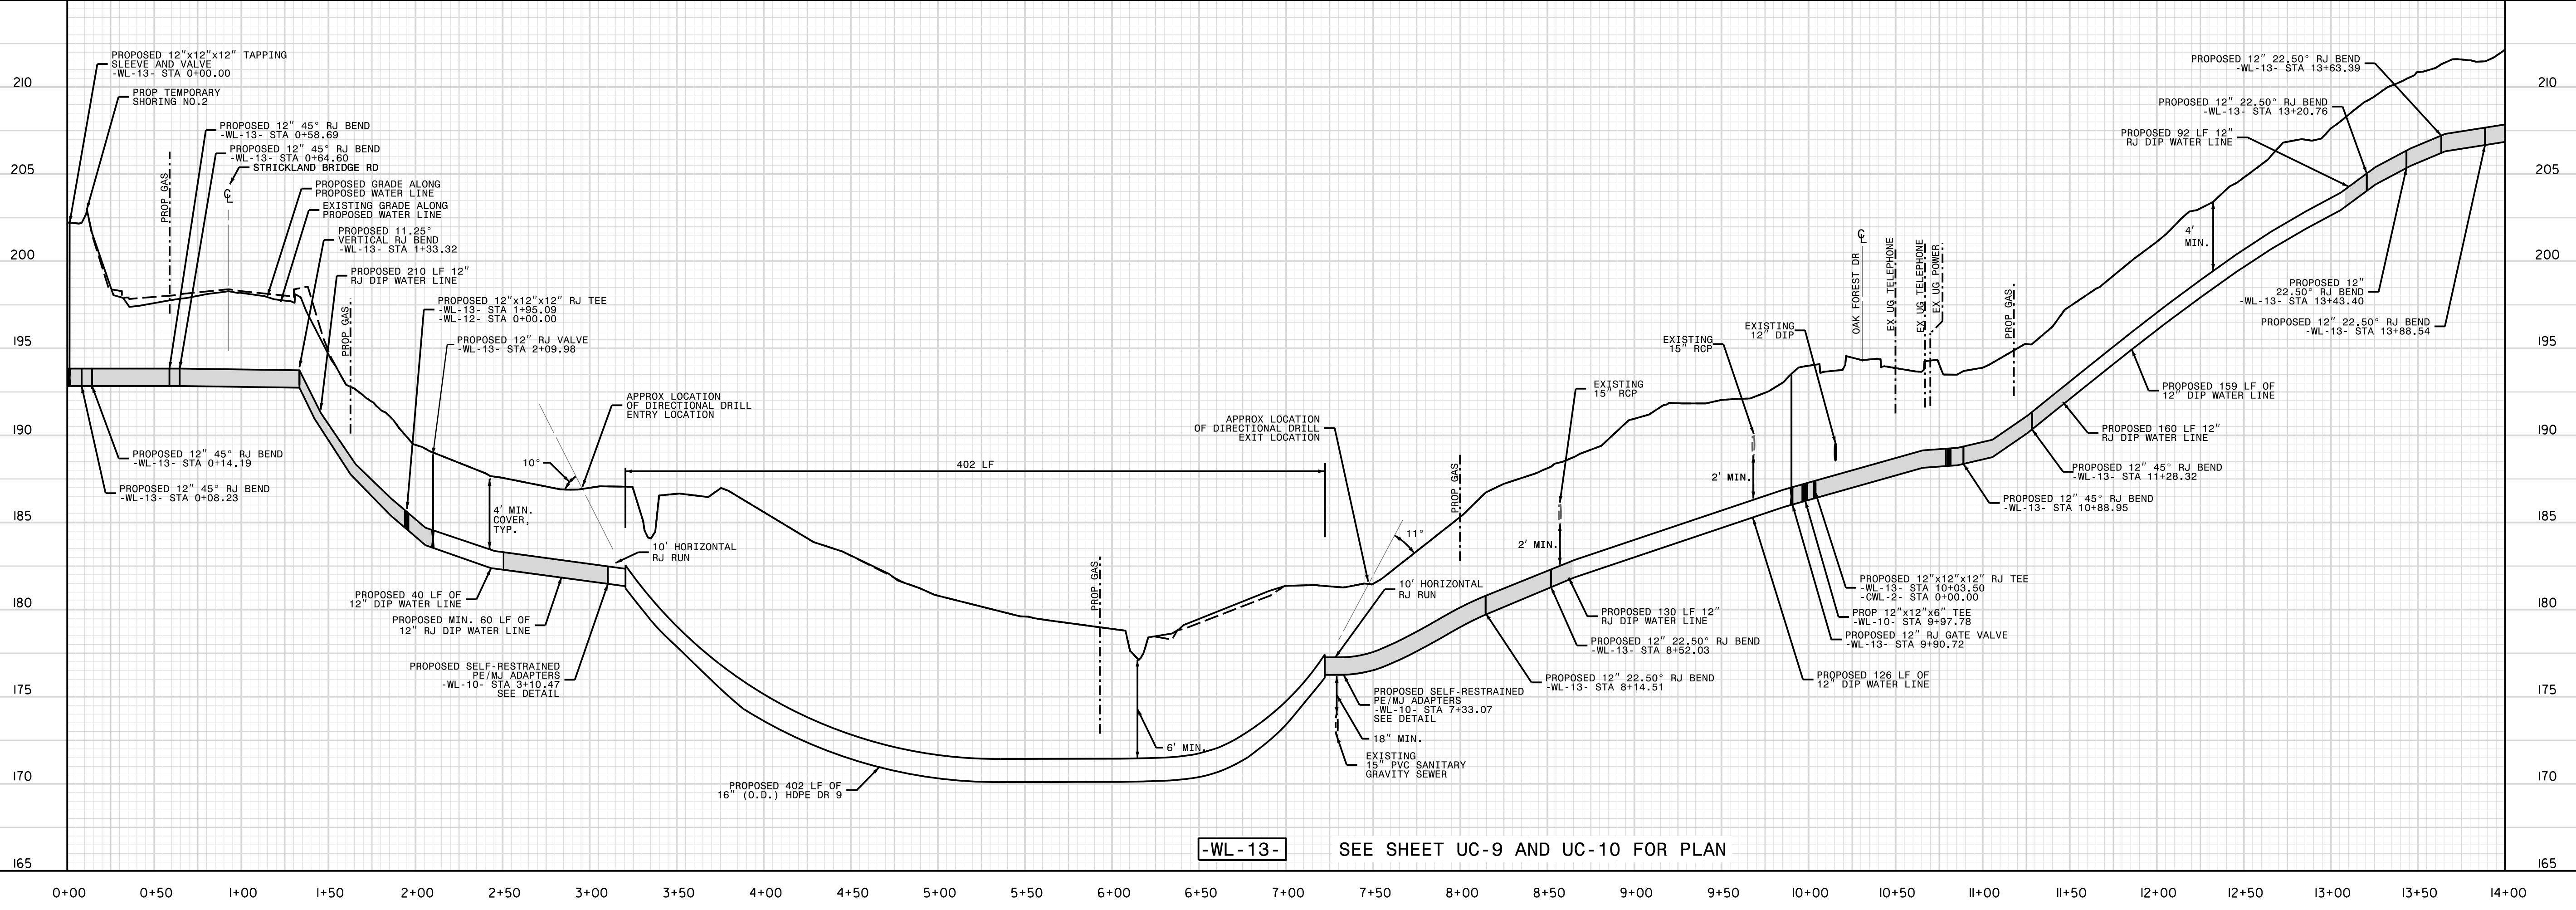

SEE SHEET UC-9 AND UC-10 FOR PLAN

-WL-13-

**FINAL DESIGN - DOCUMENT NOT CONSIDERED FINAL
NOT RELEASED FOR CONSTRUCTION UNTIL ALL SIGNATURES ARE COMPLETED**

PLANS ORIGINALLY SEALED BY MARK FISHER, PE LICENSE #025490, ON 6/22/2018. ALL REVISIONS TO PLANS SINCE 6/22/2018, ARE SEALED BY BRYAN ODOM PE LICENSE #24448. ITEMS COVERED UNDER THIS SEAL ARE NOTED BY _____

UTILITY CONSTRUCTION