


**DOCUMENT NOT CONSIDERED FINAL  
UNTIL ALL SIGNATURES ARE COMPLETED**

PROJECT REFERENCE NO.	U-4405	SHEET NO.	UC-16
DESIGNED BY:	AMH	UTILITY CONSTRUCTION PLANS ONLY	
DRAWN BY:	AMH/AB		
CHECKED BY:	AMH		
APPROVED BY:	BRO		
REVISED:			
NORTH CAROLINA DEPARTMENT OF TRANSPORTATION			
UTILITIES ENGINEERING SEC. PHONE: (919) 707-6690 FAX: (919) 250-4151			

**UTILITY CONSTRUCTION**

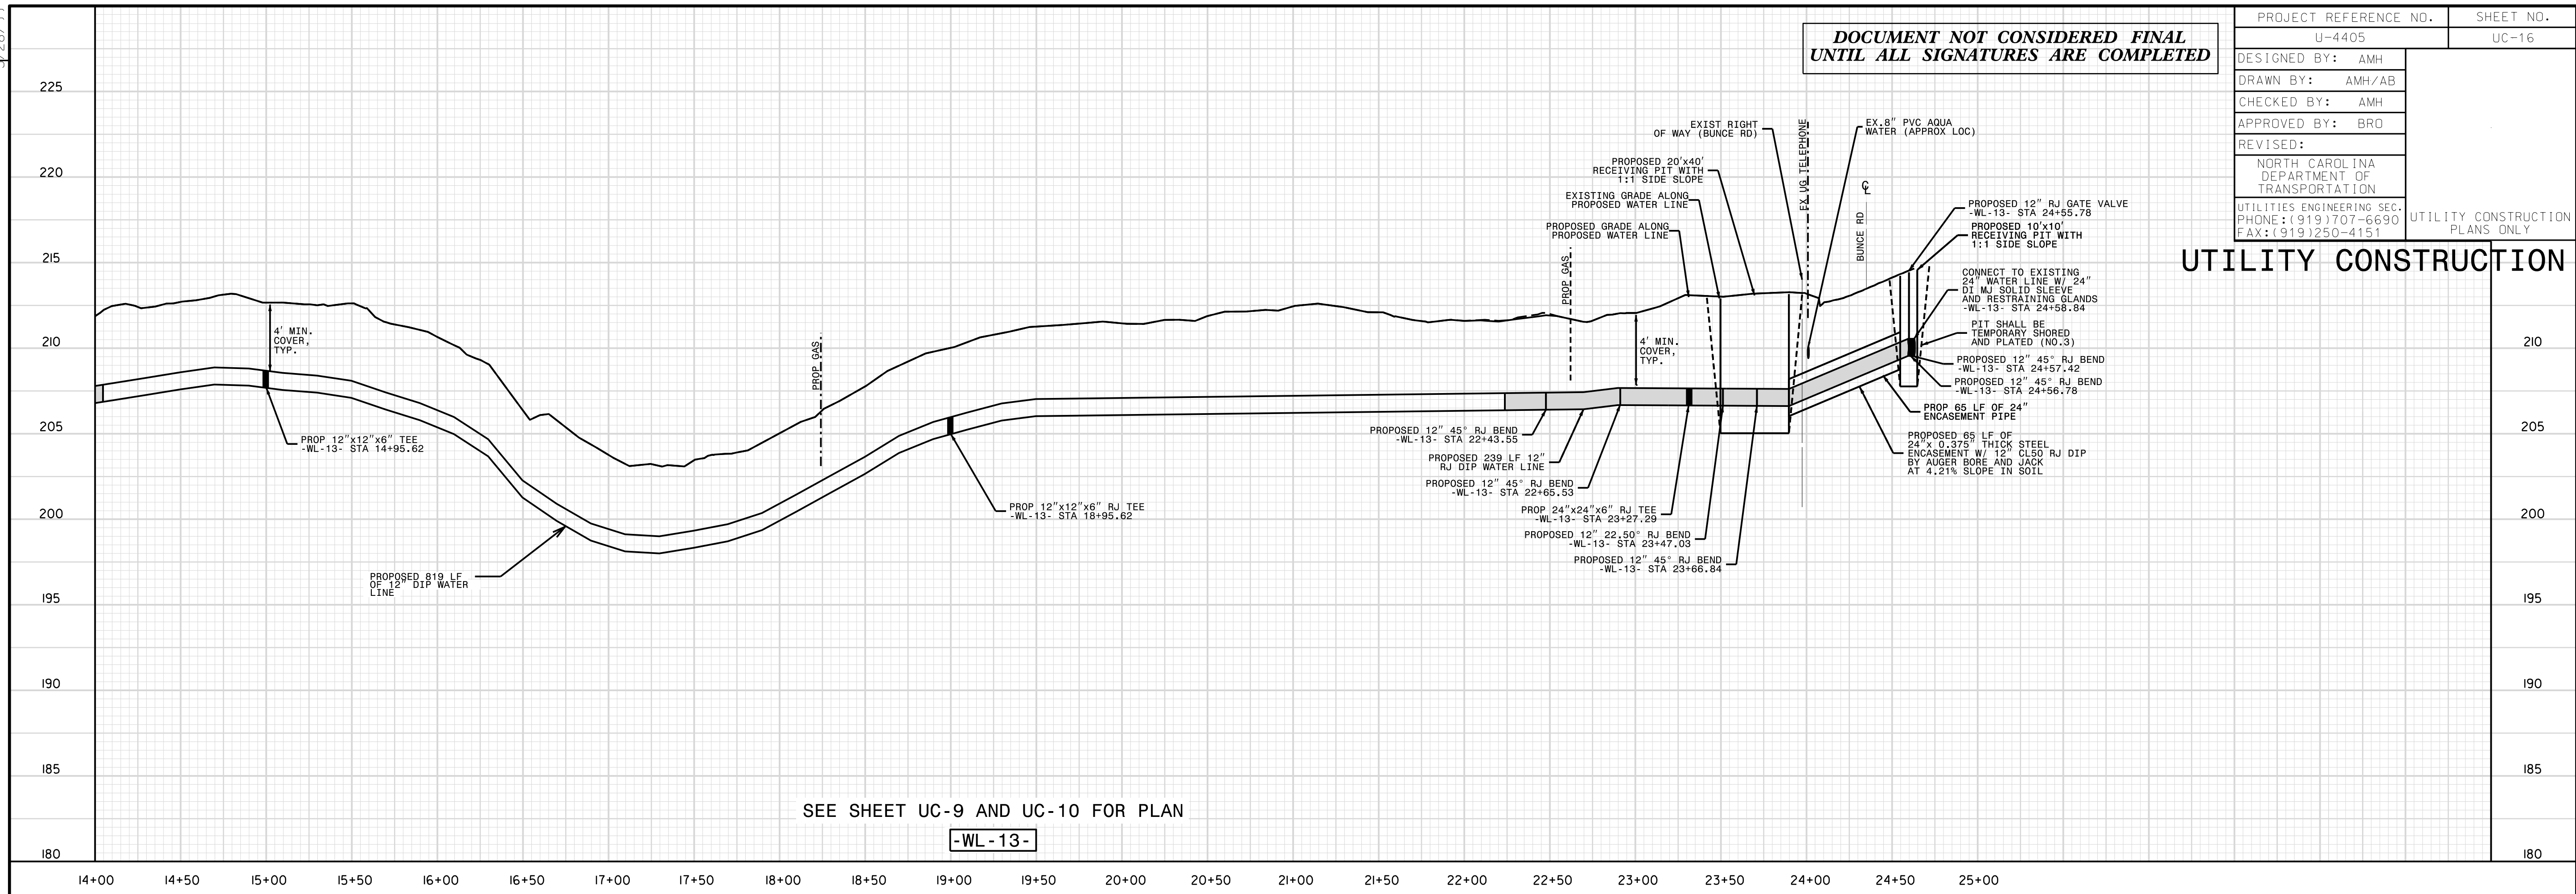

SEE SHEET UC-9 AND UC-10 FOR PLAN

**-WL-13-**

**REVISIONS**

UTILITY REV. - JULY 23, 2008 - ADDED 50 LF OF RJ DIP TO -WL-14- STA 10+50

3: AUG 2009 (R.05) Environmental\Fayetteville Public Works Commission\2015017700RA Reeford Road NCDOT U-4405\CADD\NCDOT PLANS\Utilities\Engineering\UC\Proj\U4405A\_ut\_pf1\_uc16\_psh.dgn  
 2: 11/15/2008 (R.04) Environmental\Fayetteville Public Works Commission\2015017700RA Reeford Road NCDOT U-4405\CADD\NCDOT PLANS\Utilities\Engineering\UC\Proj\U4405A\_ut\_pf1\_uc16\_psh.dgn  
 1: 11/15/2008 (R.03) Environmental\Fayetteville Public Works Commission\2015017700RA Reeford Road NCDOT U-4405\CADD\NCDOT PLANS\Utilities\Engineering\UC\Proj\U4405A\_ut\_pf1\_uc16\_psh.dgn