


UTILITIES BY OTHERS


ALL PROPOSED UTILITY WORK SHOWN ON THIS SHEET WILL BE DONE BY OTHERS. NO PAYMENT WILL BE MADE TO THE CONTRACTOR FOR PROPOSED UTILITY WORK SHOWN ON THIS SHEET.

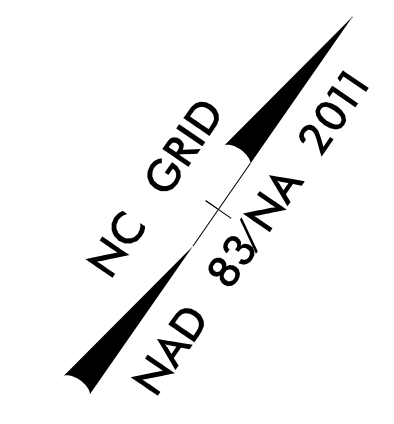

TIED TO EXISTING U/G COMMUNICATION (CENTURYLINK)

U/G COMMUNICATION (CENTURYLINK)

O/H POWER - FAYETTEVILLE PWC
 O/H FIBER - NCDOT
 O/H COMMUNICATION - SPECTRUM
 O/H COMMUNICATION - CENTURYLINK

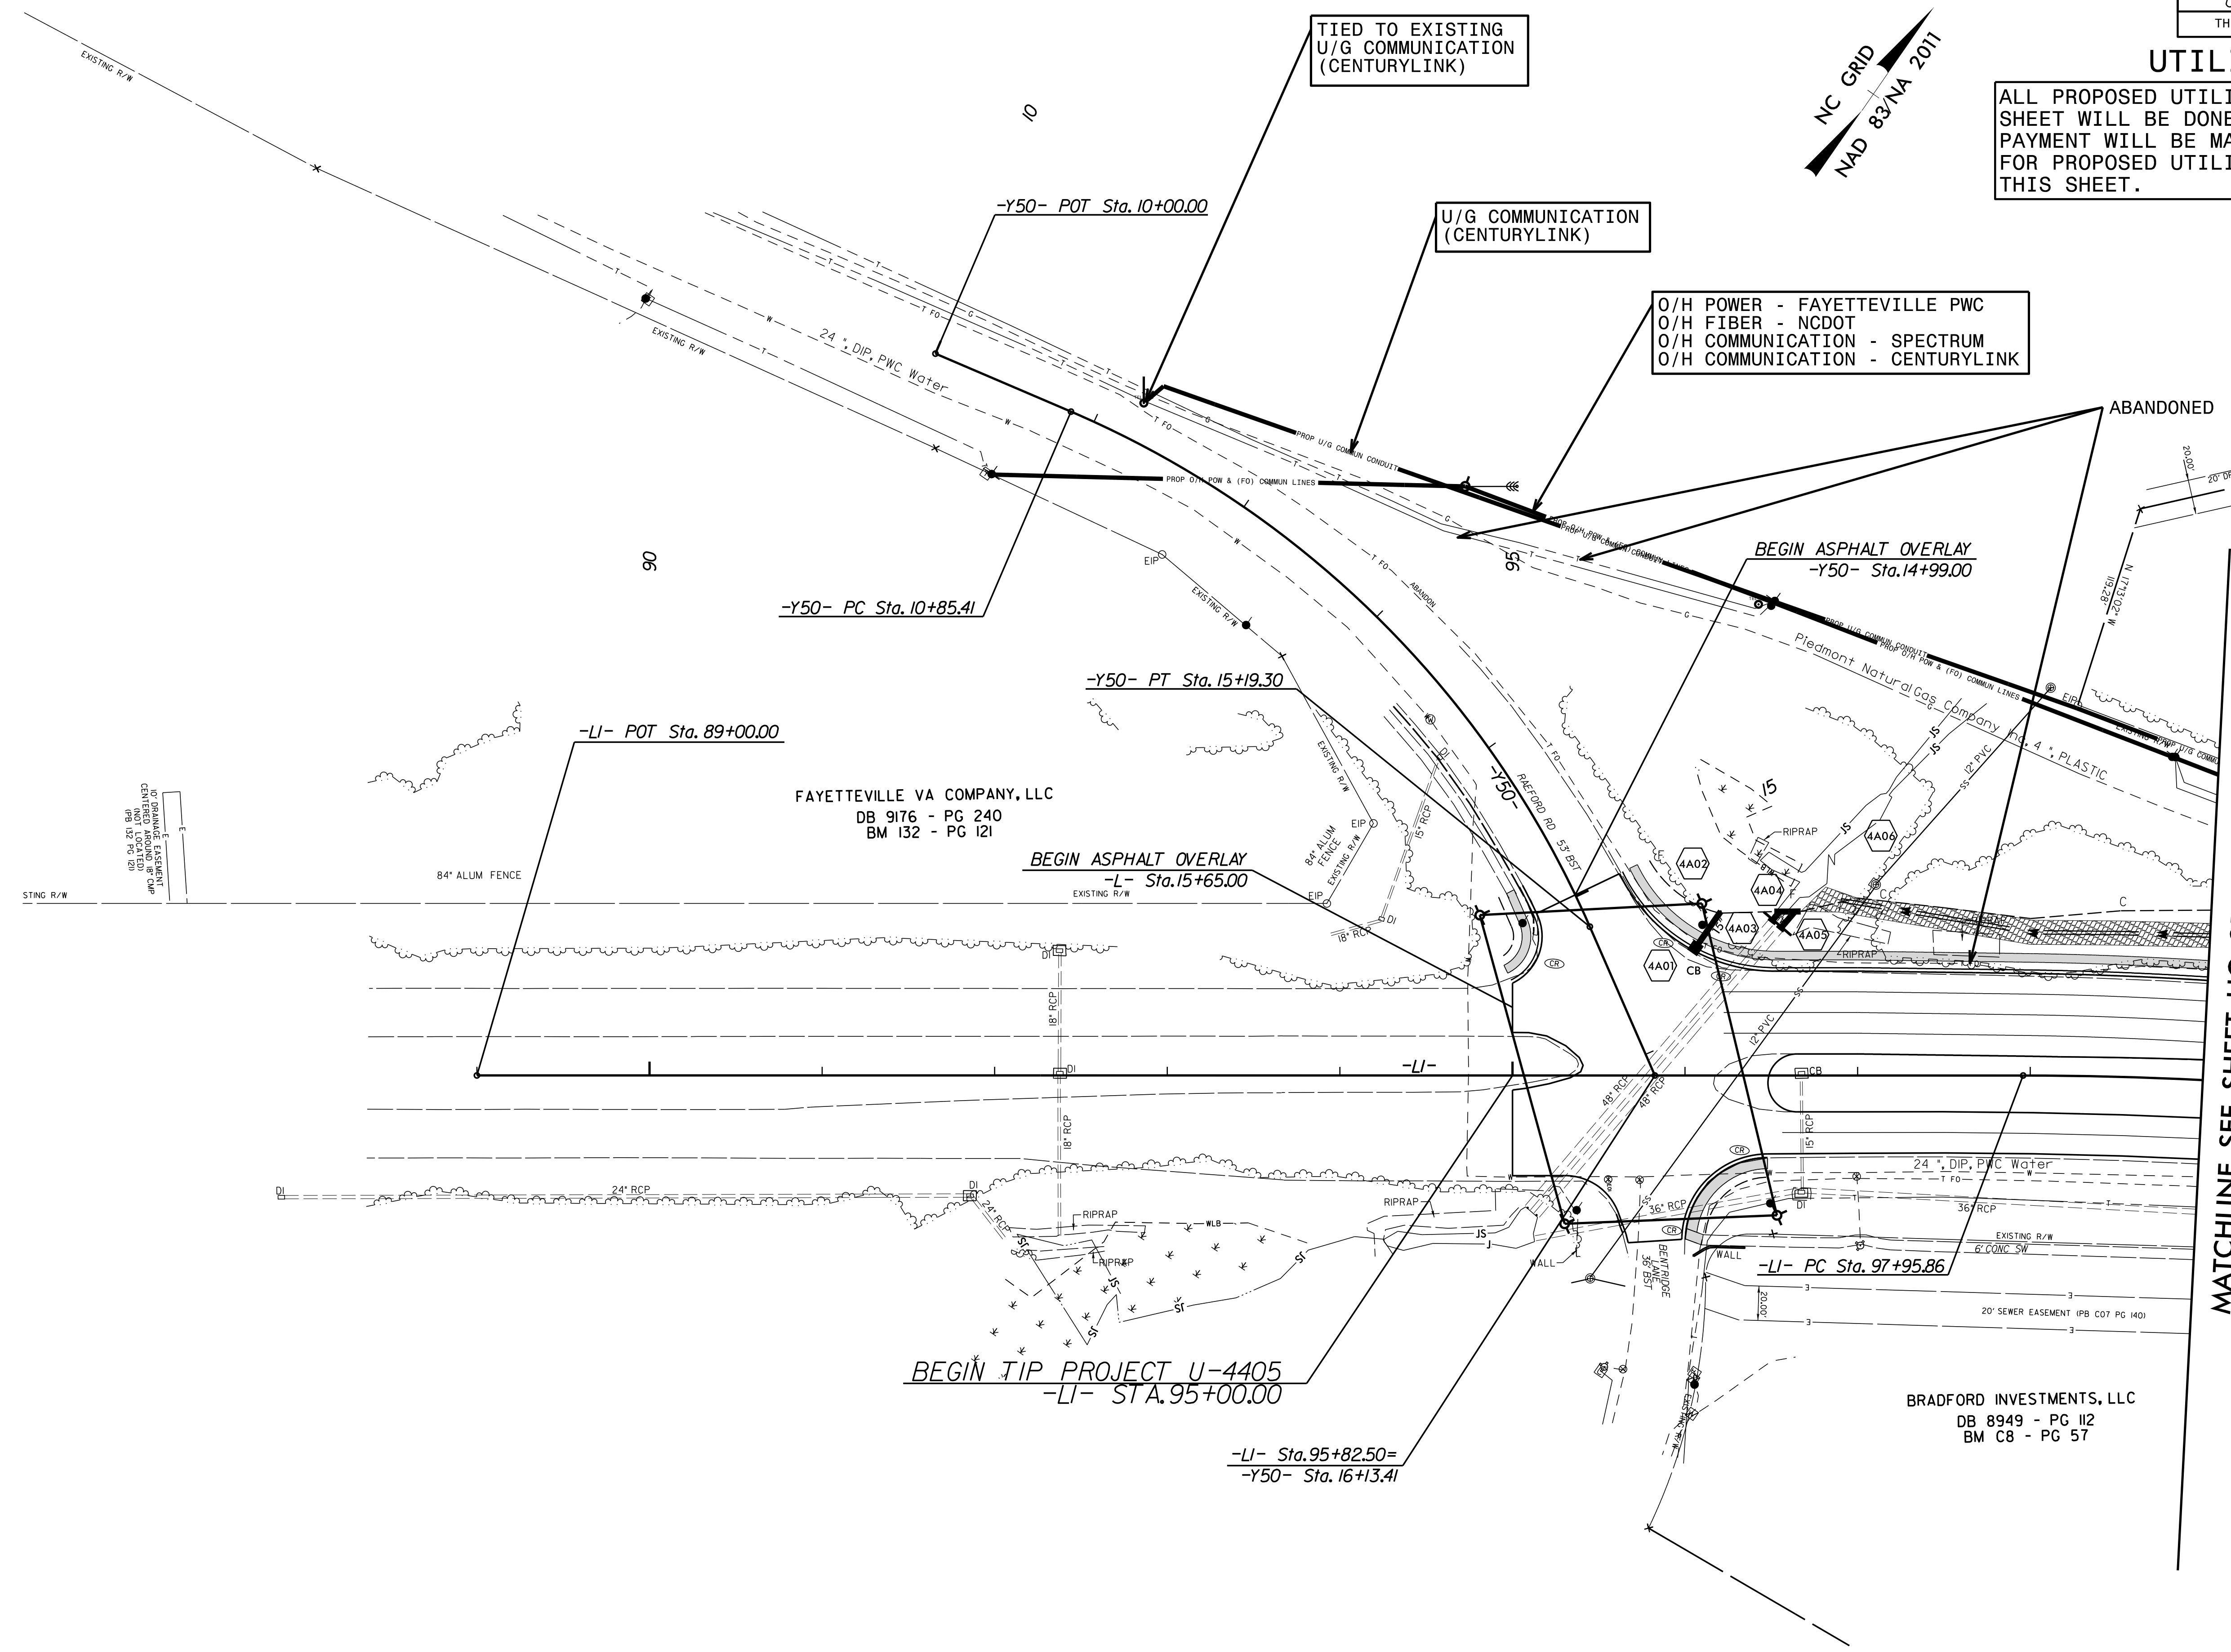

FAYETTEVILLE VA COMPANY, LLC
 DB 9176 - PG 240
 BM 132 - PG 121

BRADFORD INVESTMENTS, LLC
 DB 8949 - PG 112
 BM C8 - PG 57

MATCHLINE SEE SHEET UO-2B
 -LI- STA 99+00

REVISIONS

8/12/99

30-1180-21
 U:\Projects\4405\Drawings\UO-2A.dwg
 11/13/2008 10:00 AM
 j482100@shelton.com