


UTILITIES BY OTHERS

ALL PROPOSED UTILITY WORK SHOWN ON THIS SHEET WILL BE DONE BY OTHERS. NO PAYMENT WILL BE MADE TO THE CONTRACTOR FOR PROPOSED UTILITY WORK SHOWN ON THIS SHEET.

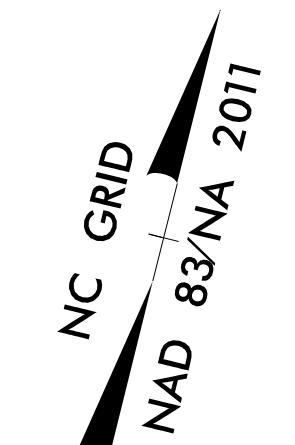

O/H POWER - FAYETTEVILLE PWC
 O/H FIBER - NCDOT
 O/H COMMUNICATION - SPECTRUM
 O/H COMMUNICATION - LEVEL 3


TIED TO EXISTING U/G COMMUNICATION (CENTURYLINK)

TIED TO EXISTING 6" U/G WATER (AQUA)

TIED TO EXISTING U/G COMMUNICATION (CENTURYLINK)

MATCHLINE SEE SHEET UO-2B
 -L1- STA 111+00

MATCHLINE SEE SHEET UO-3
 -L- STA 22+00

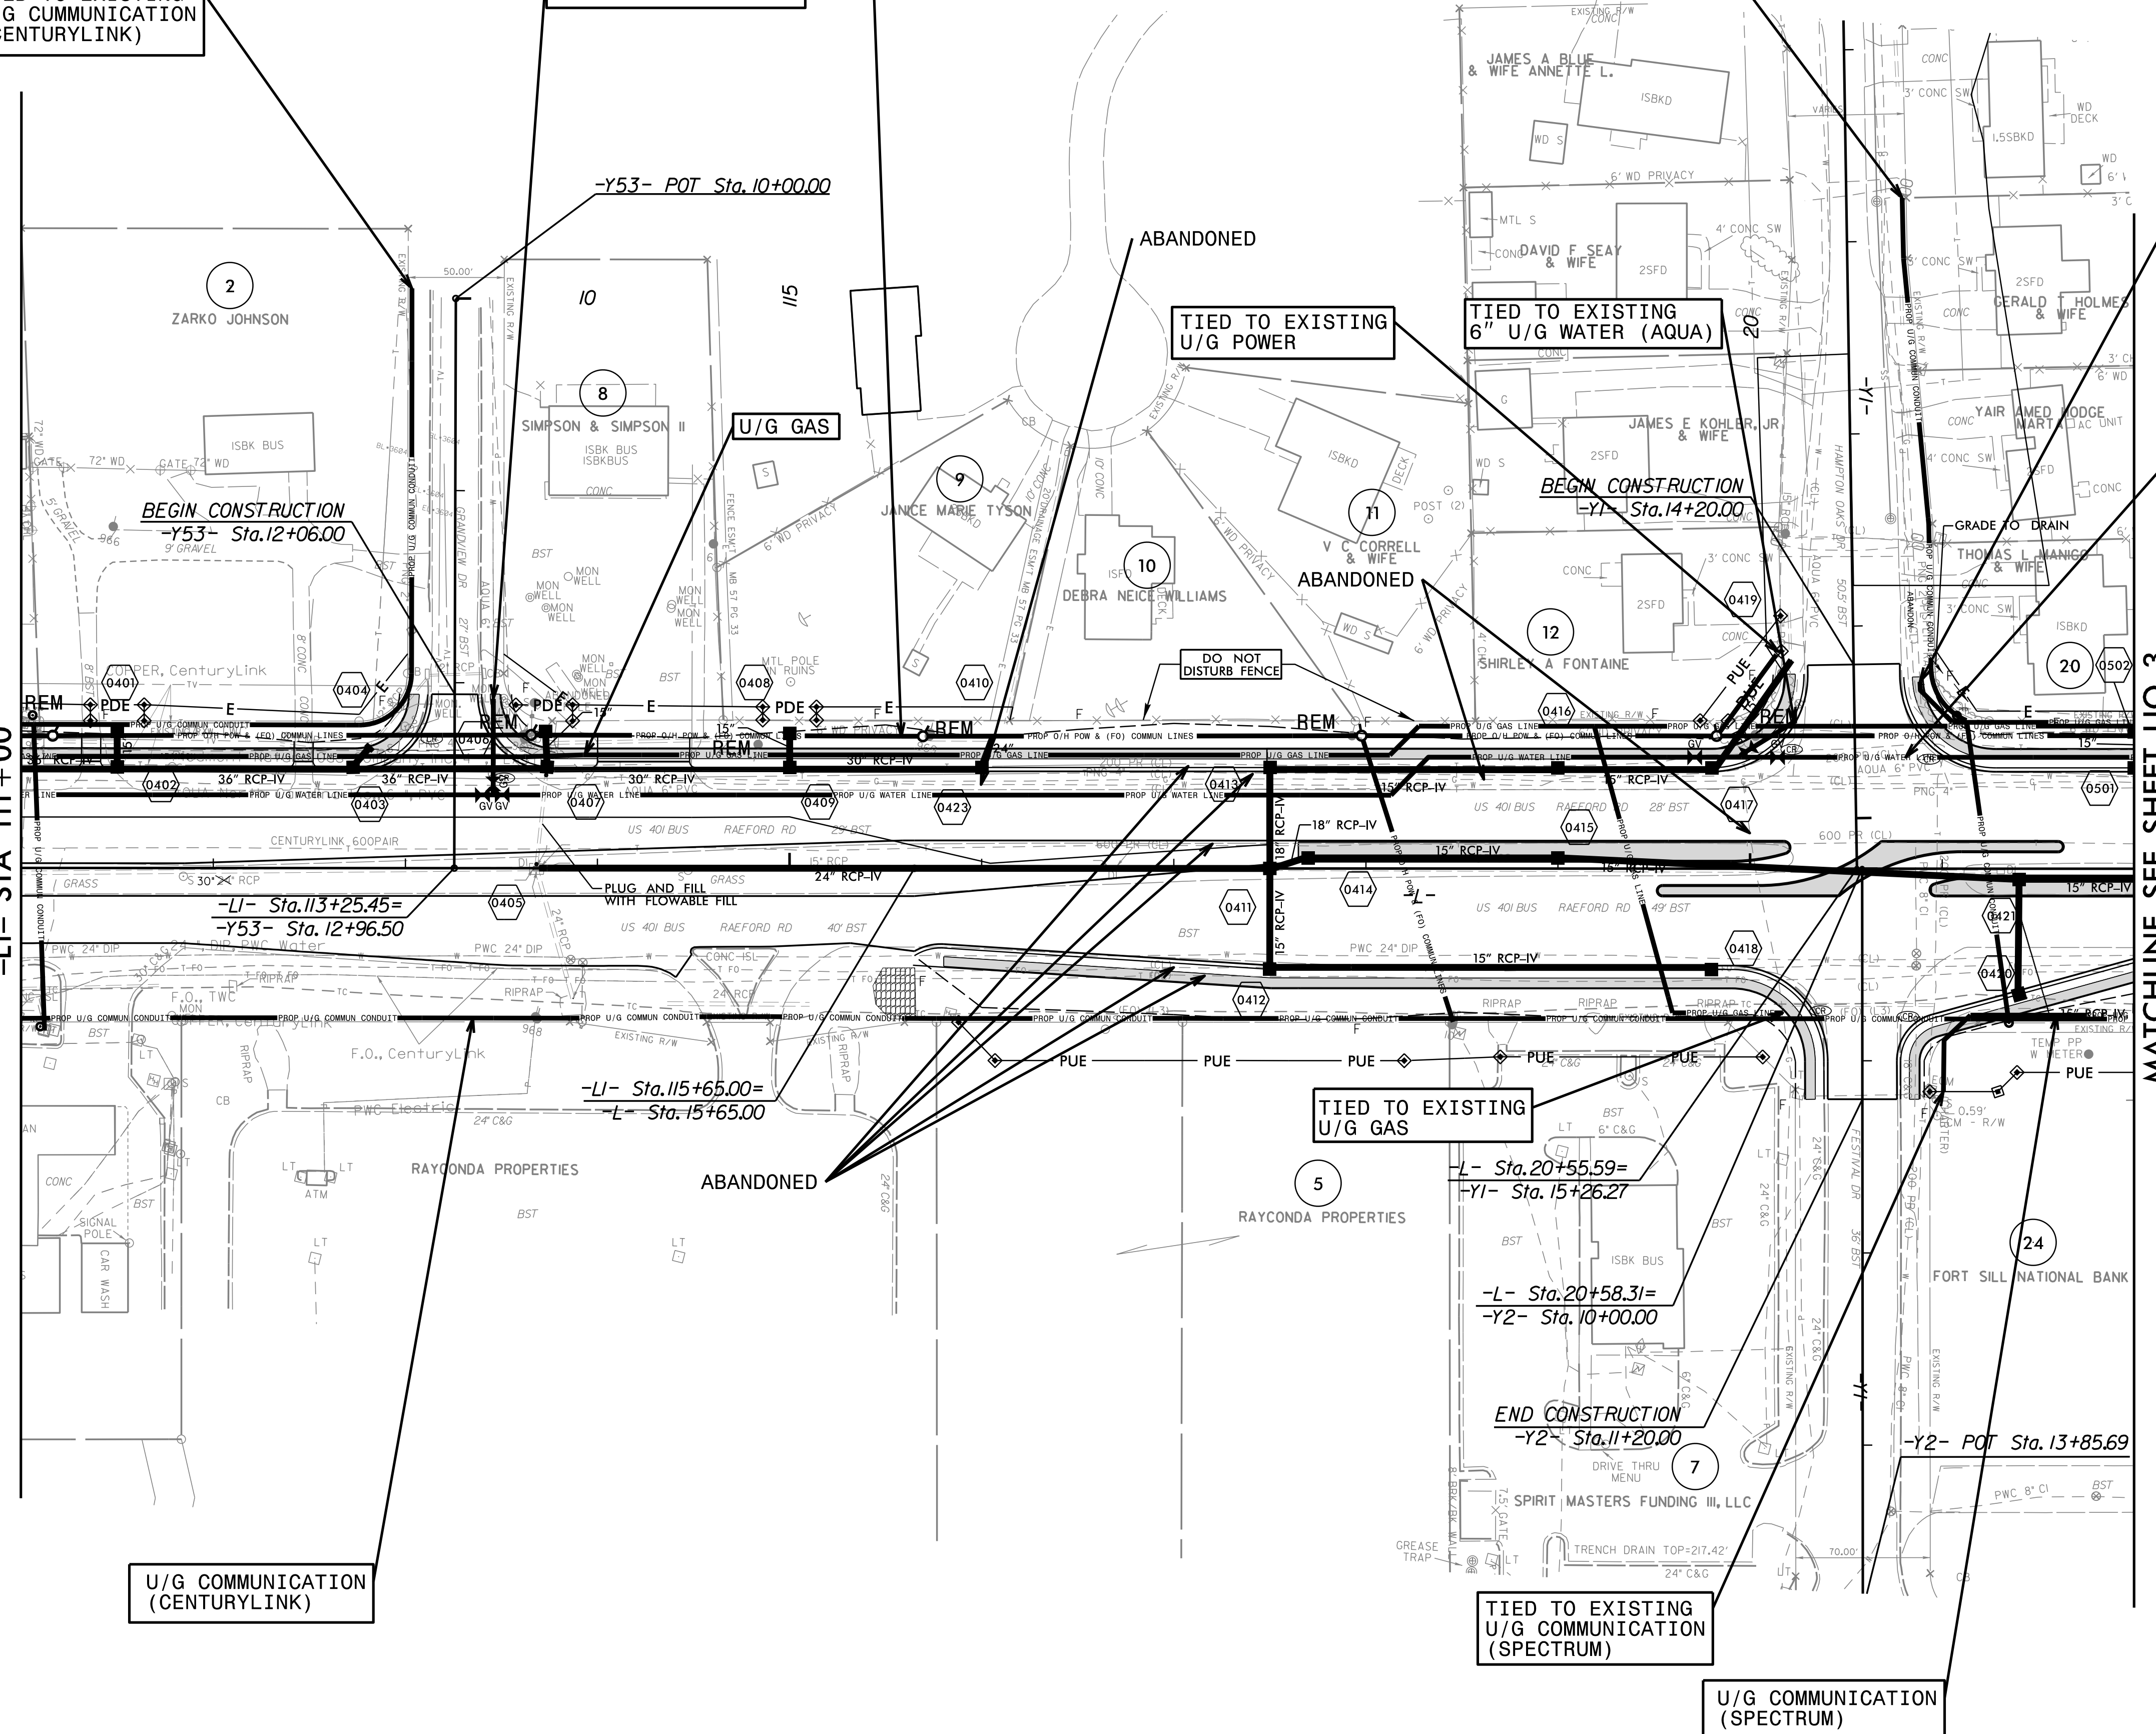

U/G COMMUNICATION (CENTURYLINK)

TIED TO EXISTING U/G GAS

-L- Sta.20+55.59=
 -Y1- Sta.15+26.27

-L- Sta.20+58.31=
 -Y2- Sta.10+00.00

END CONSTRUCTION
 -Y2- Sta.11+20.00

TIED TO EXISTING U/G COMMUNICATION (SPECTRUM)

U/G COMMUNICATION (SPECTRUM)

REVISIONS

5/14/99
 30-41055-21 ut_rdy04_L02_psh.dgn
 LISTED IN CHANGE