
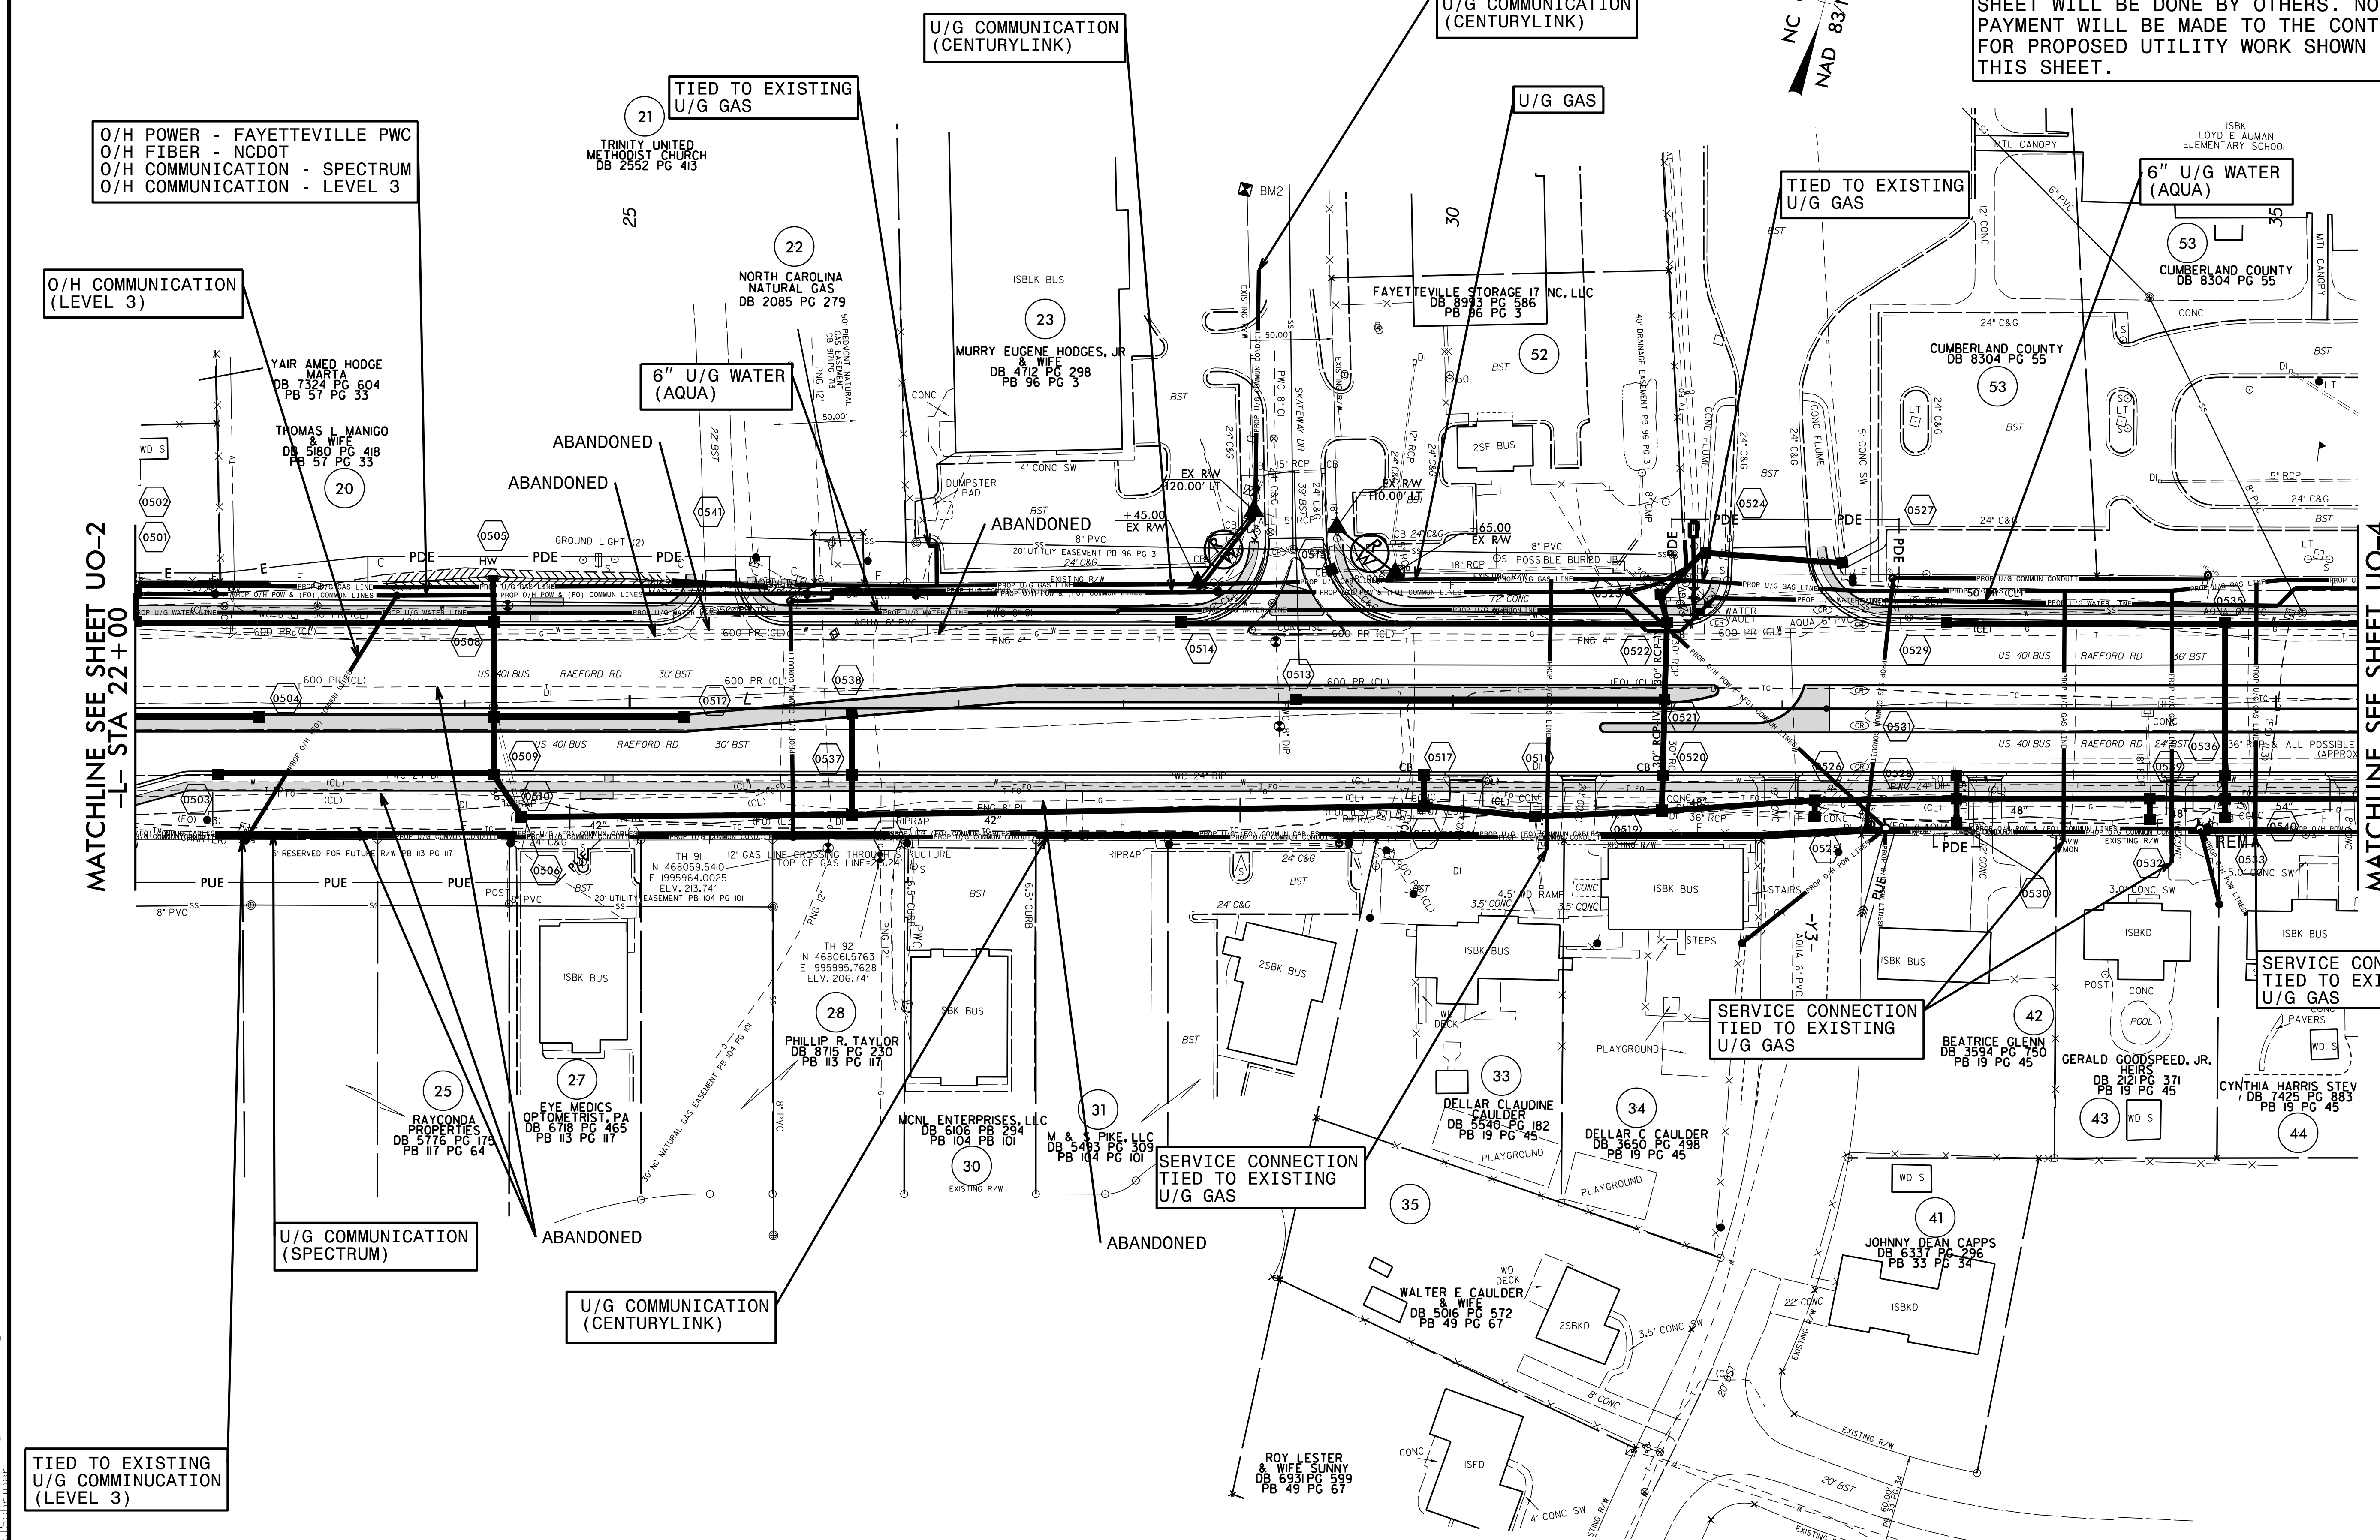


UTILITIES BY OTHERS

ALL PROPOSED UTILITY WORK SHOWN ON THIS SHEET WILL BE DONE BY OTHERS. NO PAYMENT WILL BE MADE TO THE CONTRACTOR FOR PROPOSED UTILITY WORK SHOWN ON THIS SHEET.

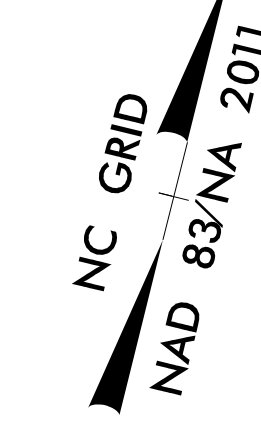

O/H POWER - FAYETTEVILLE PWC
O/H FIBER - NCDOT
O/H COMMUNICATION - SPECTRUM
O/H COMMUNICATION - LEVEL 3

O/H COMMUNICATION (LEVEL 3)

TIED TO EXISTING U/G GAS

U/G COMMUNICATION (CENTURYLINK)

TIED TO EXISTING U/G COMMUNICATION (CENTURYLINK)

U/G GAS

TIED TO EXISTING U/G GAS

6" U/G WATER (AQUA)

6" U/G WATER (AQUA)

SERVICE CONNECTION TIED TO EXISTING U/G GAS

SERVICE CONNECTION TIED TO EXISTING U/G GAS

SERVICE CONNECTION TIED TO EXISTING U/G GAS

U/G COMMUNICATION (SPECTRUM)

U/G COMMUNICATION (CENTURYLINK)

TIED TO EXISTING U/G COMMUNICATION (LEVEL 3)

5/14/09
30-410521-ut_rdy05_U03_psh.dgn
LISTEN