
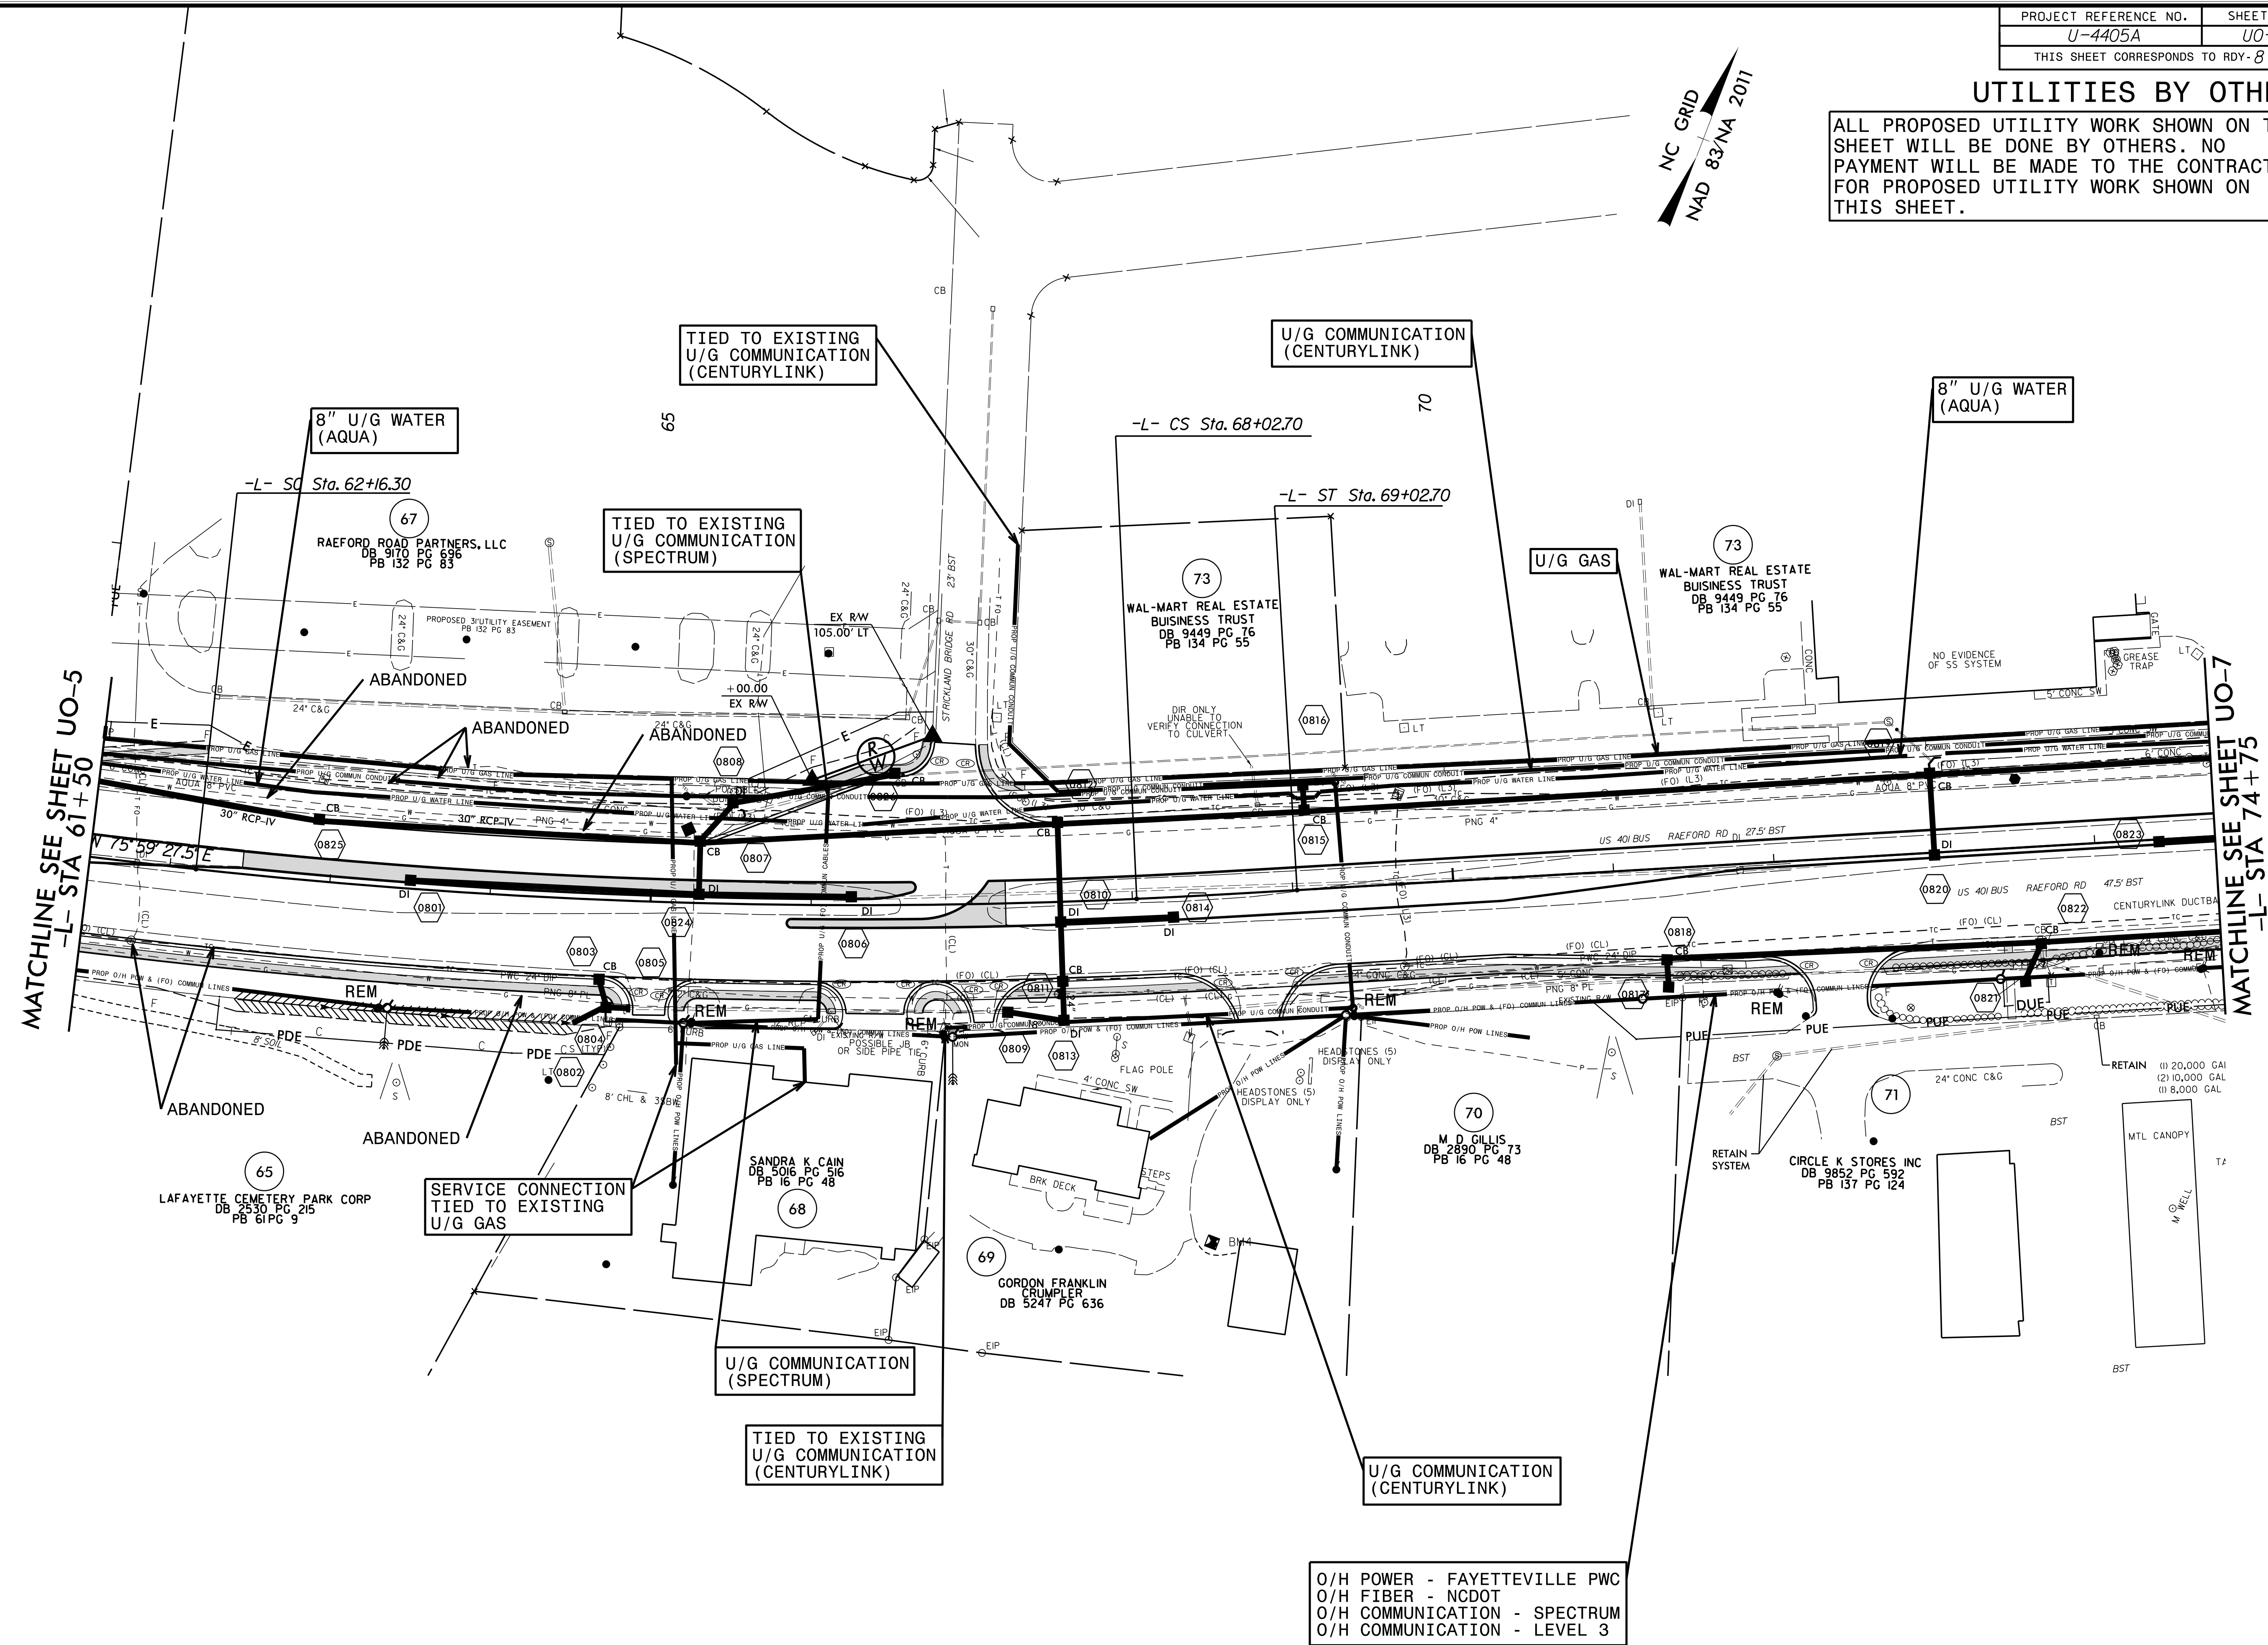


UTILITIES BY OTHERS

ALL PROPOSED UTILITY WORK SHOWN ON THIS SHEET WILL BE DONE BY OTHERS. NO PAYMENT WILL BE MADE TO THE CONTRACTOR FOR PROPOSED UTILITY WORK SHOWN ON THIS SHEET.

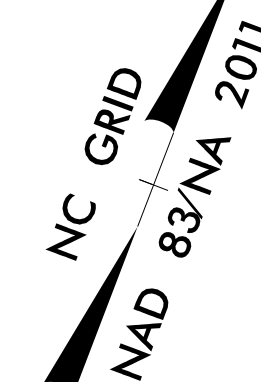

MATCHLINE SEE SHEET UO-5
-L- STA 61+50

MATCHLINE SEE SHEET UO-7
-L- STA 74+75

REVISIONS

O/H POWER - FAYETTEVILLE PWC
O/H FIBER - NCDOT
O/H COMMUNICATION - SPECTRUM
O/H COMMUNICATION - LEVEL 3

30-410521 ut_rdy08_L06_psh.dgn
11/27/2018 10:08:00 AM