
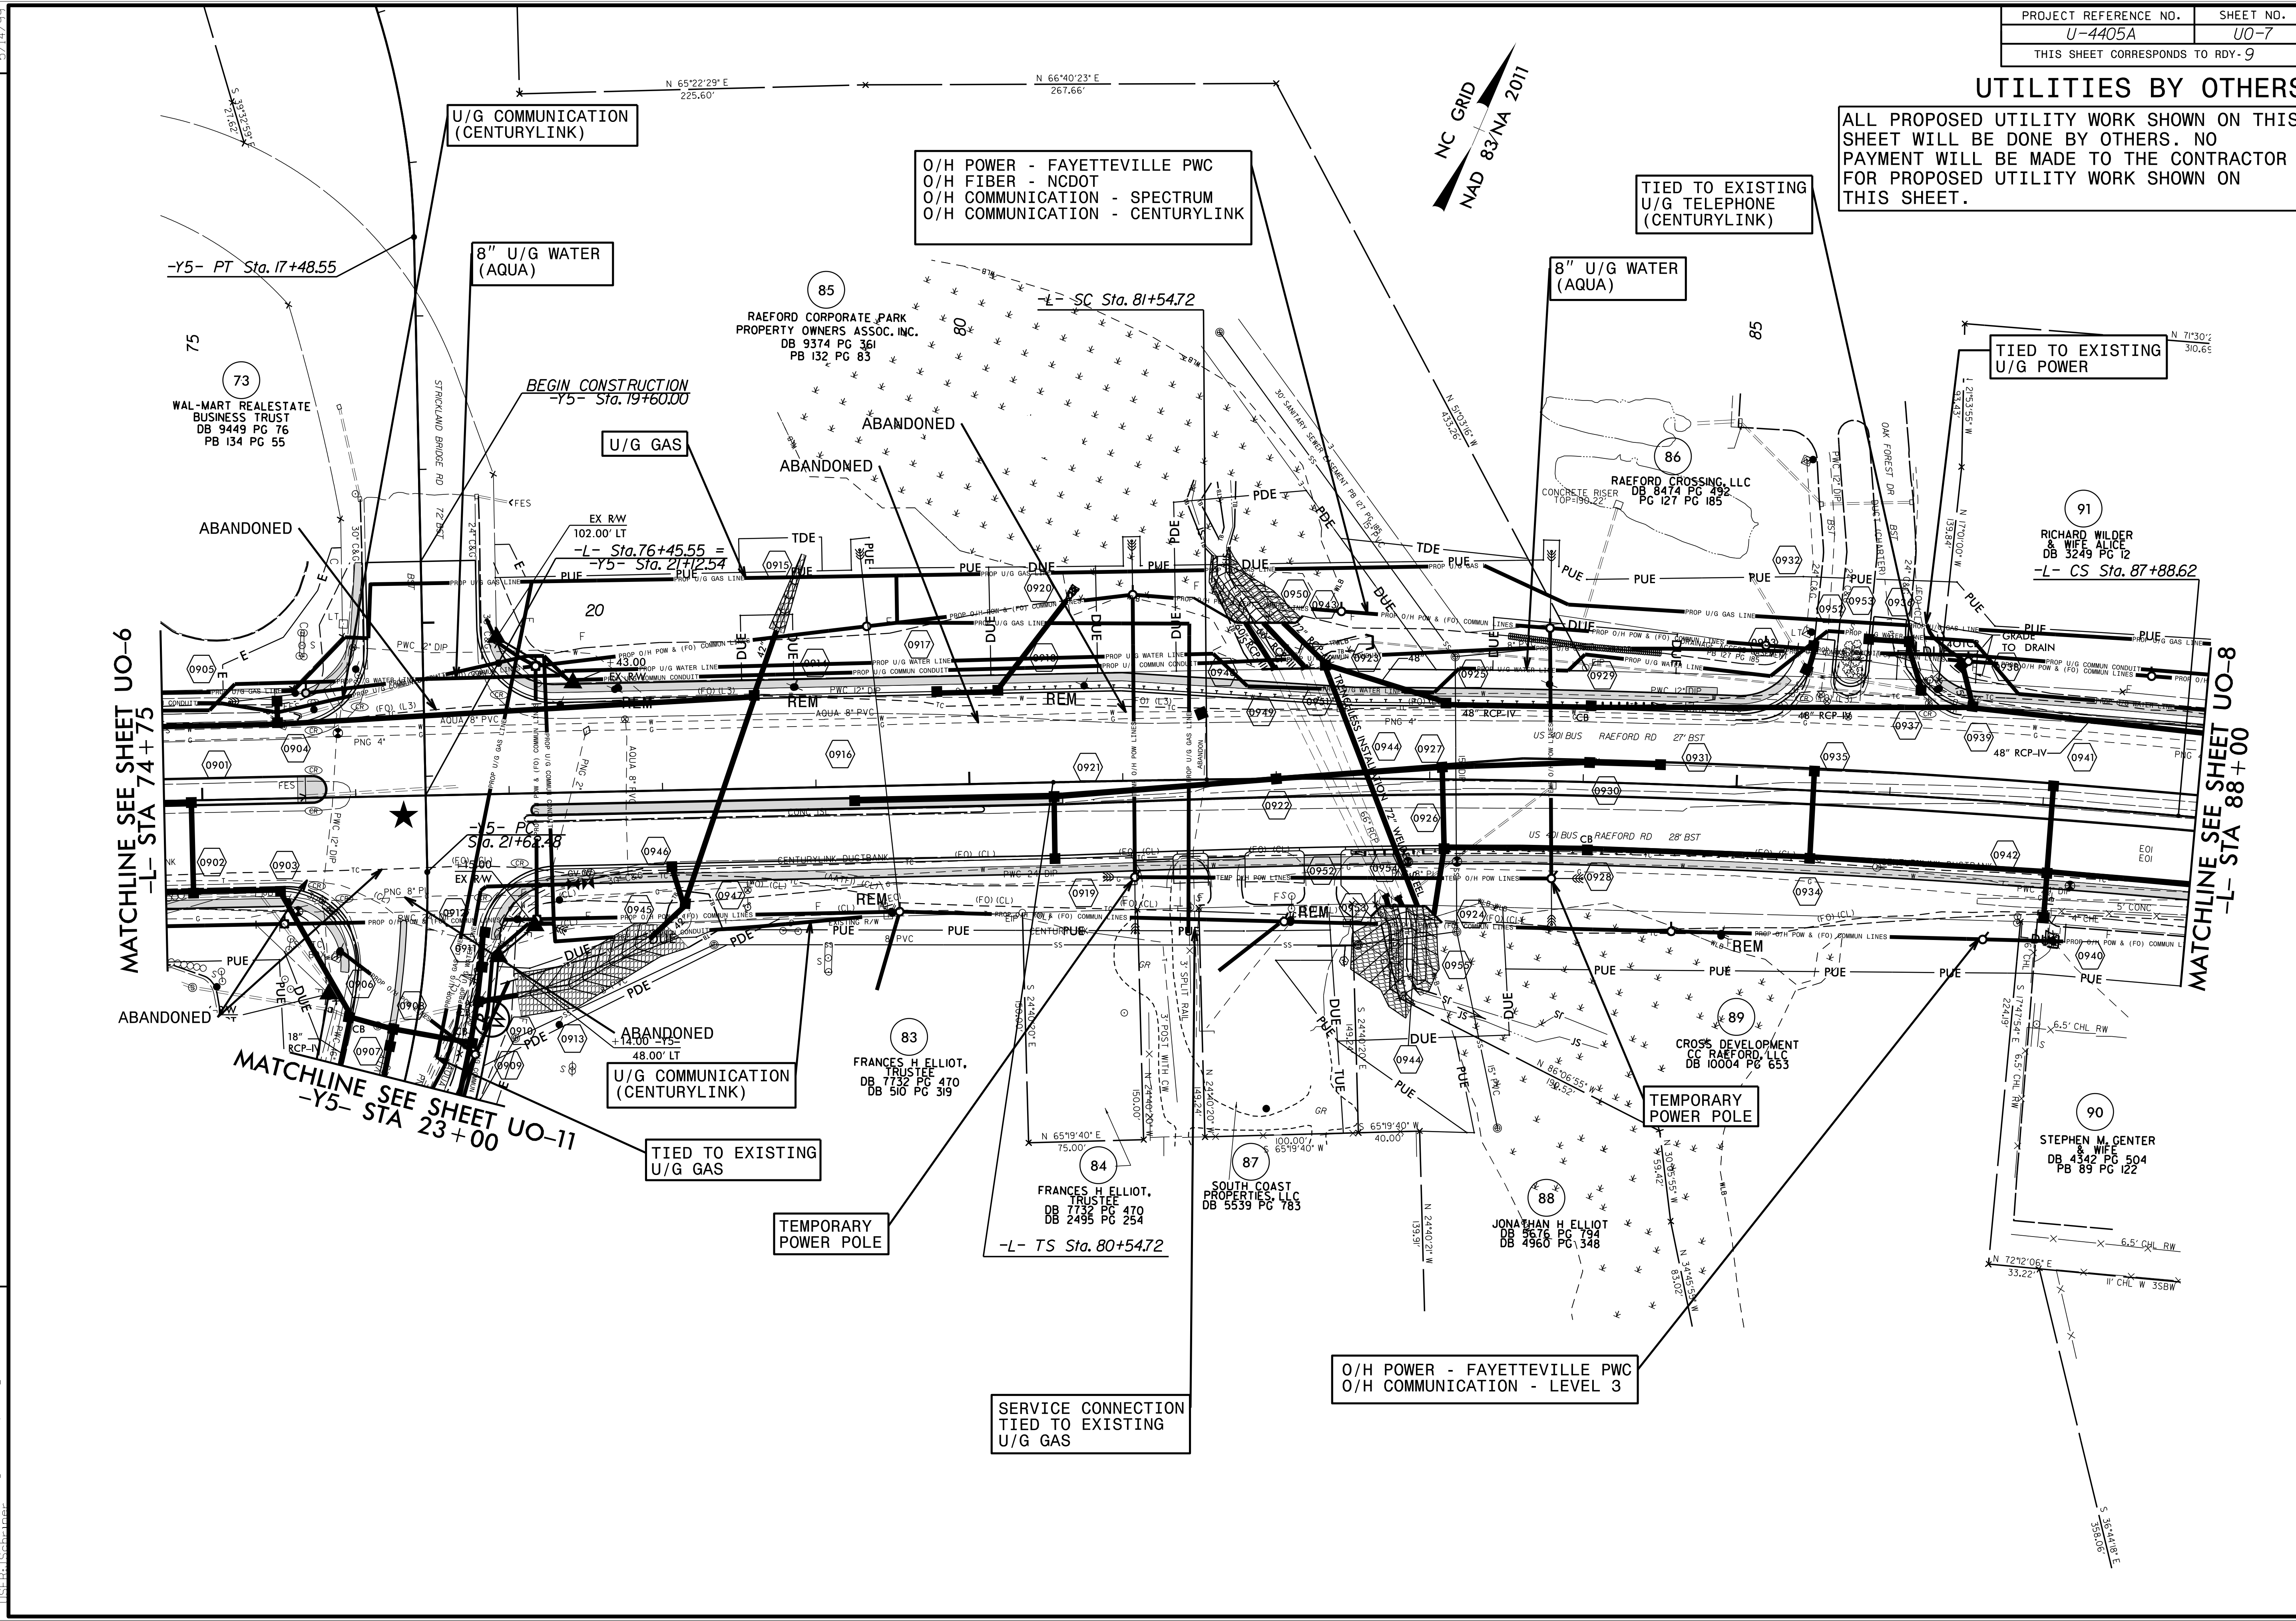


UTILITIES BY OTHERS

ALL PROPOSED UTILITY WORK SHOWN ON THIS SHEET WILL BE DONE BY OTHERS. NO PAYMENT WILL BE MADE TO THE CONTRACTOR FOR PROPOSED UTILITY WORK SHOWN ON THIS SHEET.

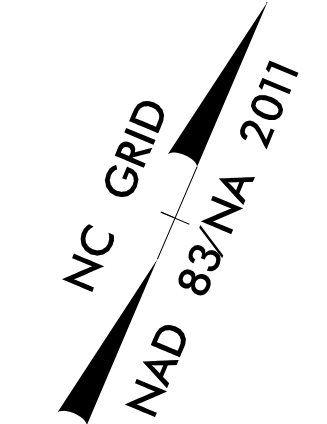

O/H POWER - FAYETTEVILLE PWC
 O/H FIBER - NCDOT
 O/H COMMUNICATION - SPECTRUM
 O/H COMMUNICATION - CENTURYLINK

TIED TO EXISTING
 U/G TELEPHONE
 (CENTURYLINK)

TIED TO EXISTING
 U/G POWER

U/G GAS

8" U/G WATER
 (AQUA)

U/G COMMUNICATION
 (CENTURYLINK)

8" U/G WATER
 (AQUA)

U/G COMMUNICATION
 (CENTURYLINK)

TIED TO EXISTING
 U/G GAS

TEMPORARY
 POWER POLE

TEMPORARY
 POWER POLE

O/H POWER - FAYETTEVILLE PWC
 O/H COMMUNICATION - LEVEL 3

SERVICE CONNECTION
 TIED TO EXISTING
 U/G GAS

MATCHLINE SEE SHEET UO-6
 -L- STA 74+75

MATCHLINE SEE SHEET UO-11
 -Y5- STA 23+00

MATCHLINE SEE SHEET UO-8
 -L- STA 88+00

REVISIONS

5/14/09
 30-410521 ut_rdy09_U07_psh.dgn
 LISTED IN CHANGE