

UTILITIES BY OTHERS

ALL PROPOSED UTILITY WORK SHOWN ON THIS SHEET WILL BE DONE BY OTHERS. NO PAYMENT WILL BE MADE TO THE CONTRACTOR FOR PROPOSED UTILITY WORK SHOWN ON THIS SHEET.

O/H POWER - FAYETTEVILLE PWC
 O/H FIBER - NCDOT
 O/H COMMUNICATION - SPECTRUM
 O/H COMMUNICATION - CENTURYLINK

TIED TO EXISTING
 U/G TELEPHONE
 (CENTURYLINK)
 (LEVEL 3)


O/H POWER - FAYETTEVILLE PWC
 O/H FIBER - NCDOT
 O/H COMMUNICATION - SPECTRUM
 O/H COMMUNICATION - CENTURYLINK
 O/H COMMUNICATION - LEVEL 3

TIED TO EXISTING
 8" U/G WATER (AQUA)

TIED TO EXISTING
 U/G COMMUNICATION
 (LEVEL 3)

O/H POWER - FAYETTEVILLE PWC
 O/H COMMUNICATION - LEVEL 3

TIED TO EXISTING
 U/G TELEPHONE
 (CENTURYLINK)

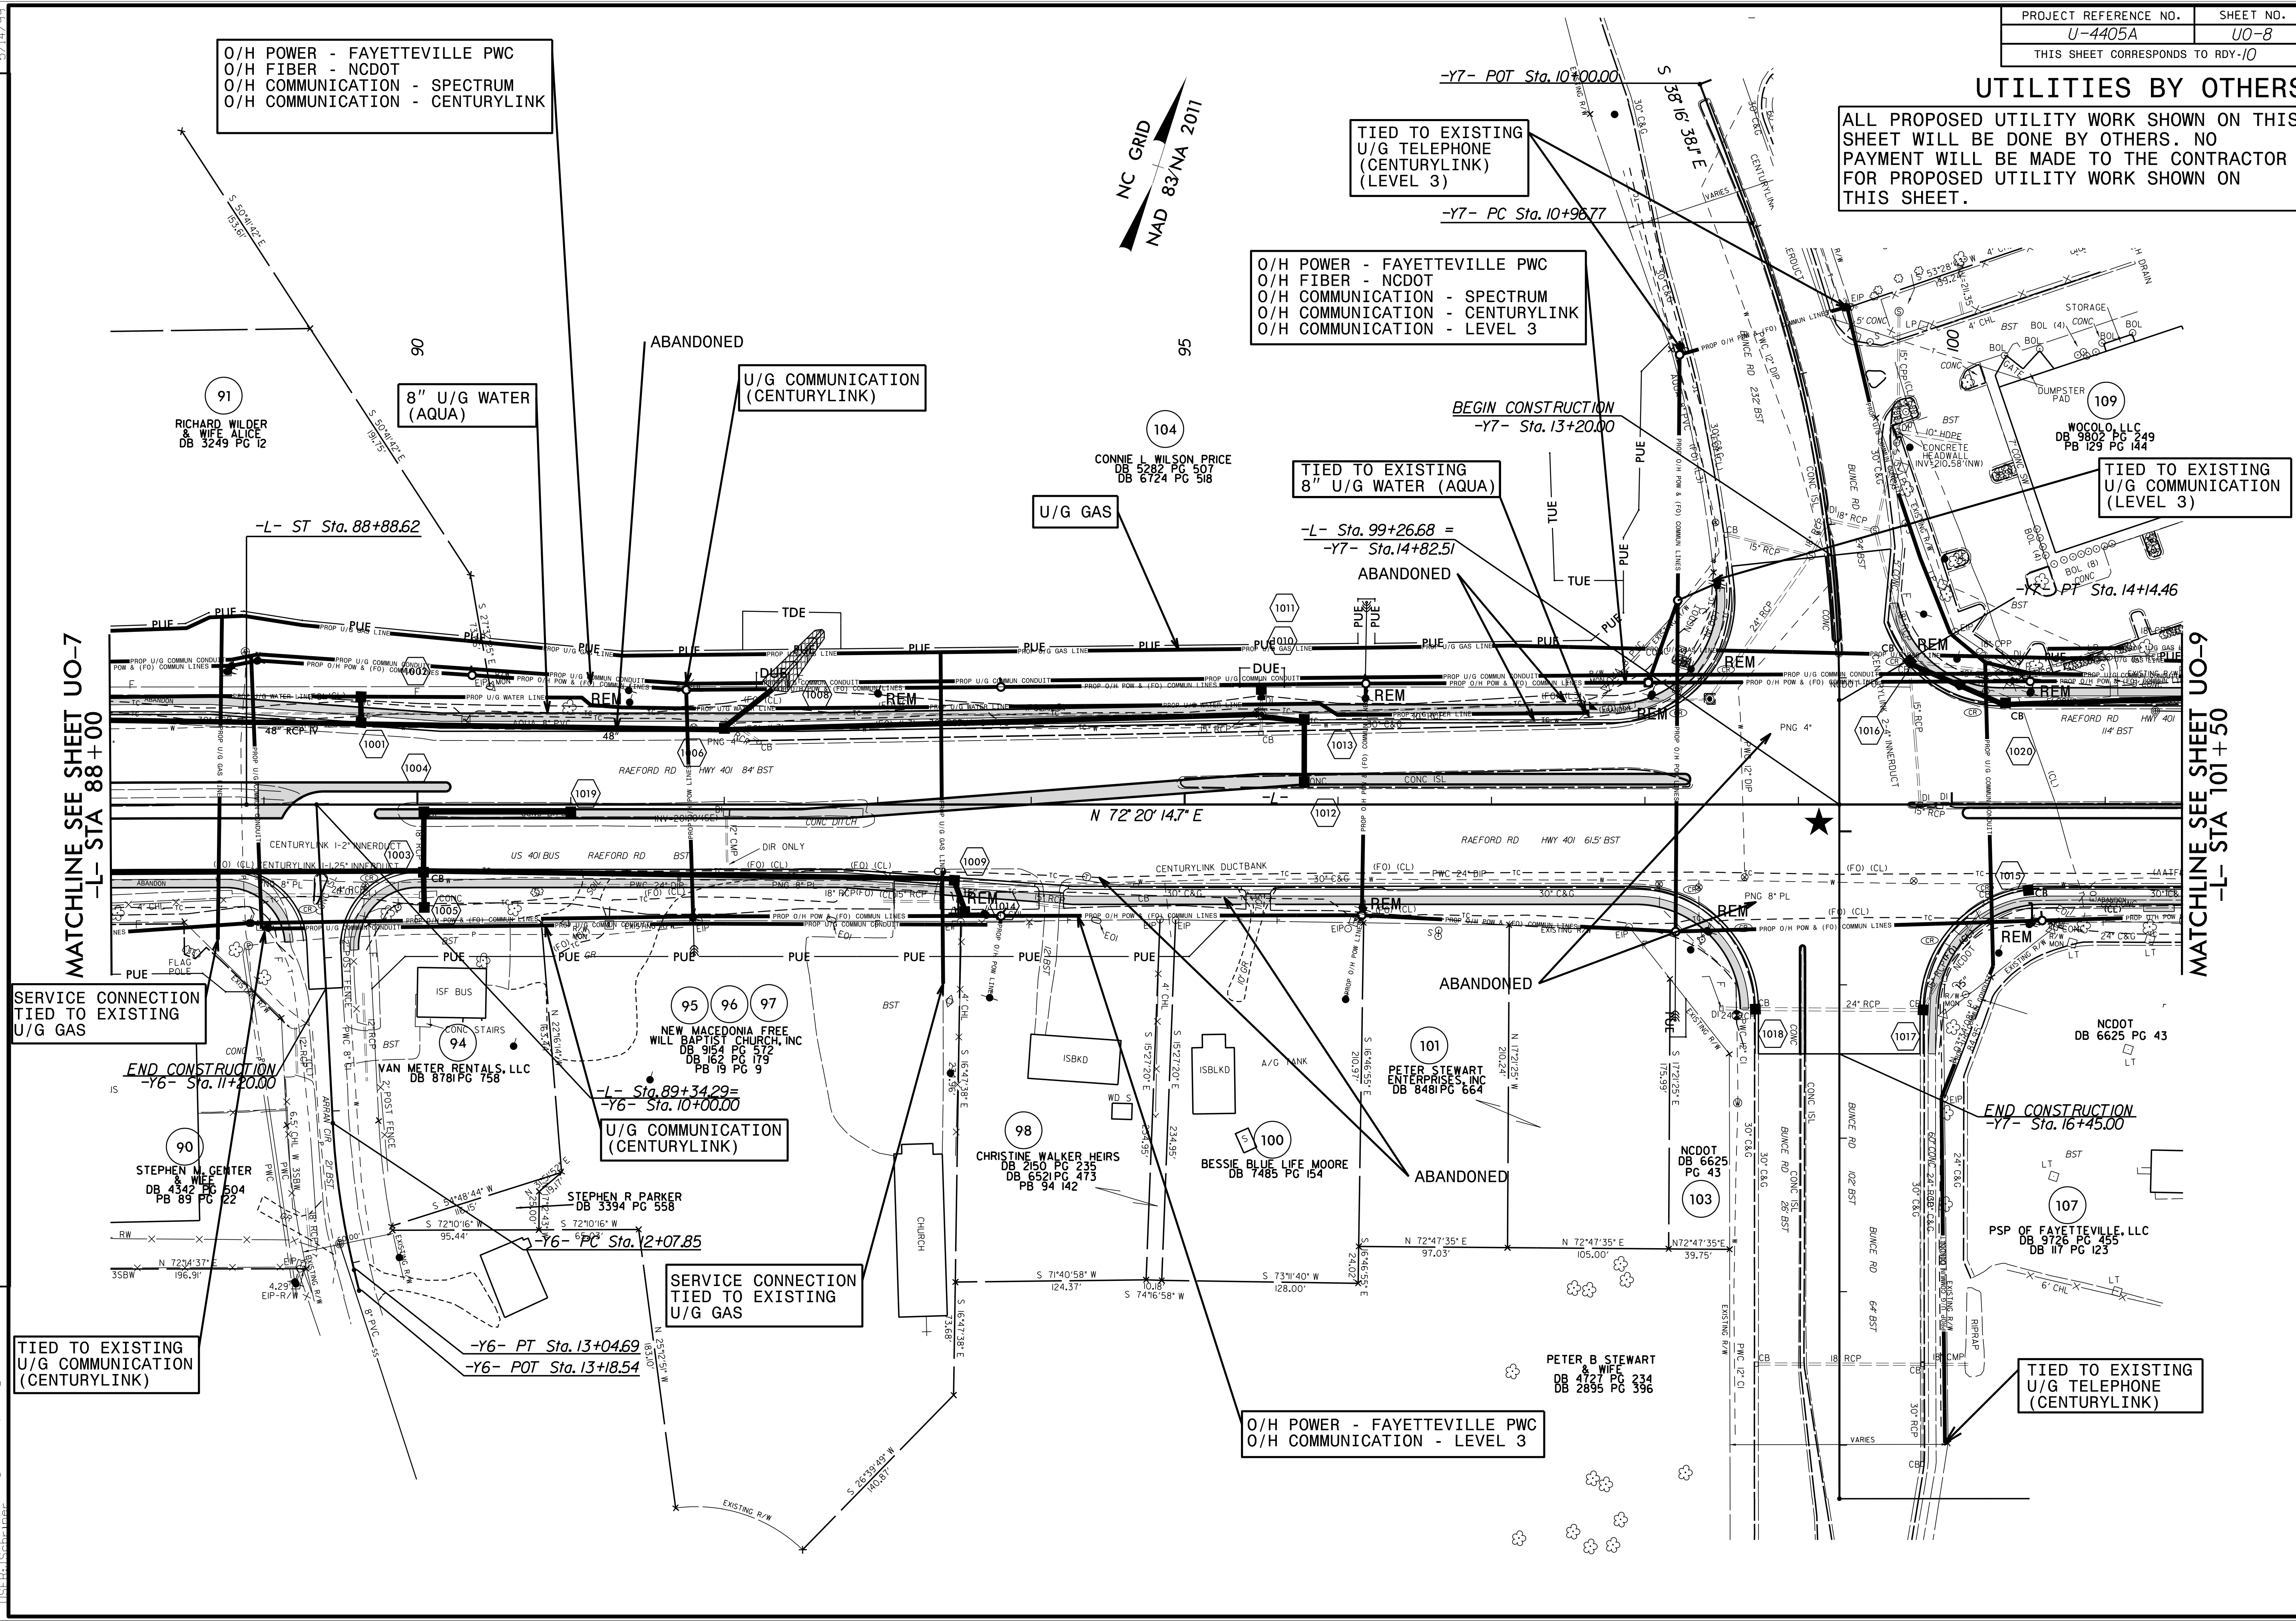

MATCHLINE SEE SHEET UO-7
 -L- STA 88+00

MATCHLINE SEE SHEET UO-9
 -L- STA 101+50

REVISIONS

30-4105621 ut_rdy10_U08_psh.dgn
 5/14/99
 LISTED IN CHANGE