

NC GRID  
NAD 83/NA 2011

### UTILITIES BY OTHERS

ALL PROPOSED UTILITY WORK SHOWN ON THIS SHEET WILL BE DONE BY OTHERS. NO PAYMENT WILL BE MADE TO THE CONTRACTOR FOR PROPOSED UTILITY WORK SHOWN ON THIS SHEET.

TIED TO EXISTING  
6" U/G WATER (AQUA)

O/H POWER - FAYETTEVILLE PWC  
O/H COMMUNICATION - SPECTRUM  
O/H COMMUNICATION - CENTURYLINK

PROPOSED  
6" U/G WATER (AQUA)

FIELD ADJUST  
EXISTING GAS  
AS NEEDED


U/G COMMUNICATION  
(CENTURYLINK)

TIED TO EXISTING  
U/G POWER

TIED TO EXISTING  
U/G COMMUNICATION  
(CENTURYLINK)

PROPOSED COMMUNICATION  
SWITCH STATION  
(CENTURYLINK)

U/G COMMUNICATION  
ABANDONED

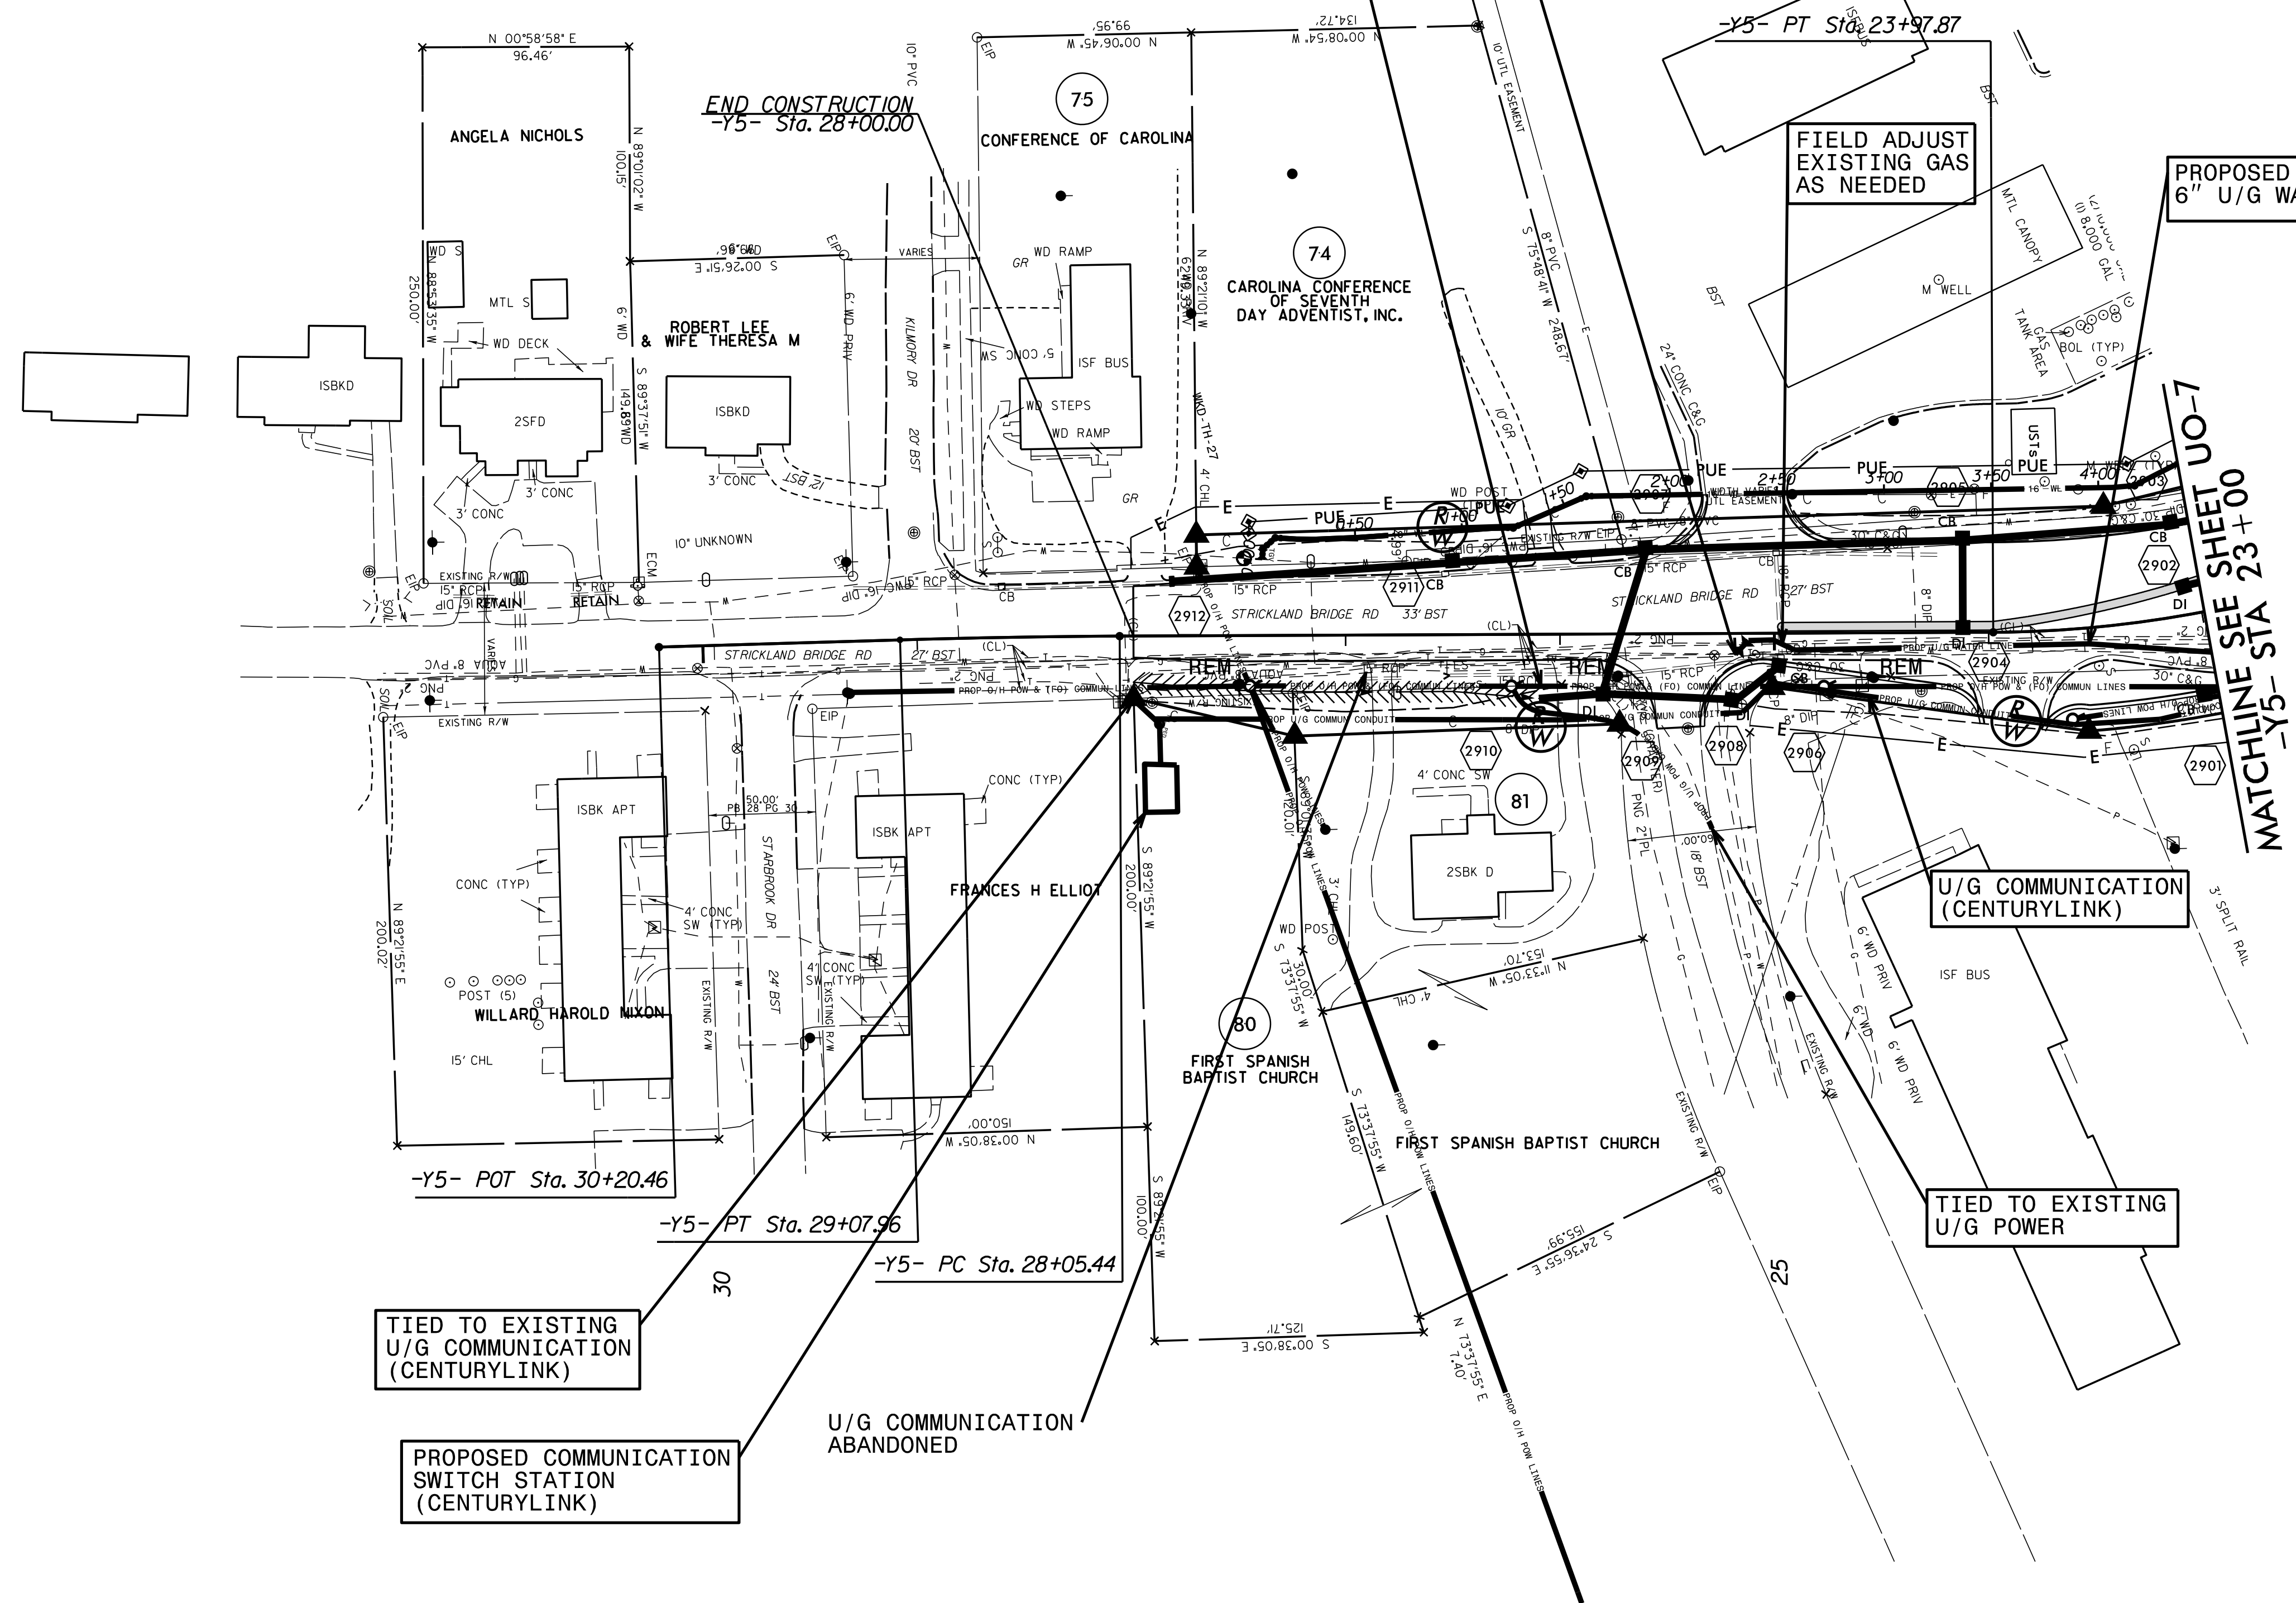

MATCHLINE SEE SHEET U0-7  
-Y5- STA 23+00

REVISIONS

5/14/99

30-4405A-21-ut\_rdy29\_U011\_psh.dgn  
JUSFB\jshobner