



8/23/99

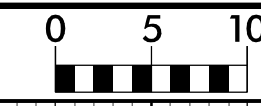

PROJ. REFERENCE NO.  
U-4405A

SHEET NO.  
X-2

140 130 120 110 100 90 80 70 60 50 40 30 20 10 0 10 20 30 40 50 60 70 80 90 100 110 120 130 140

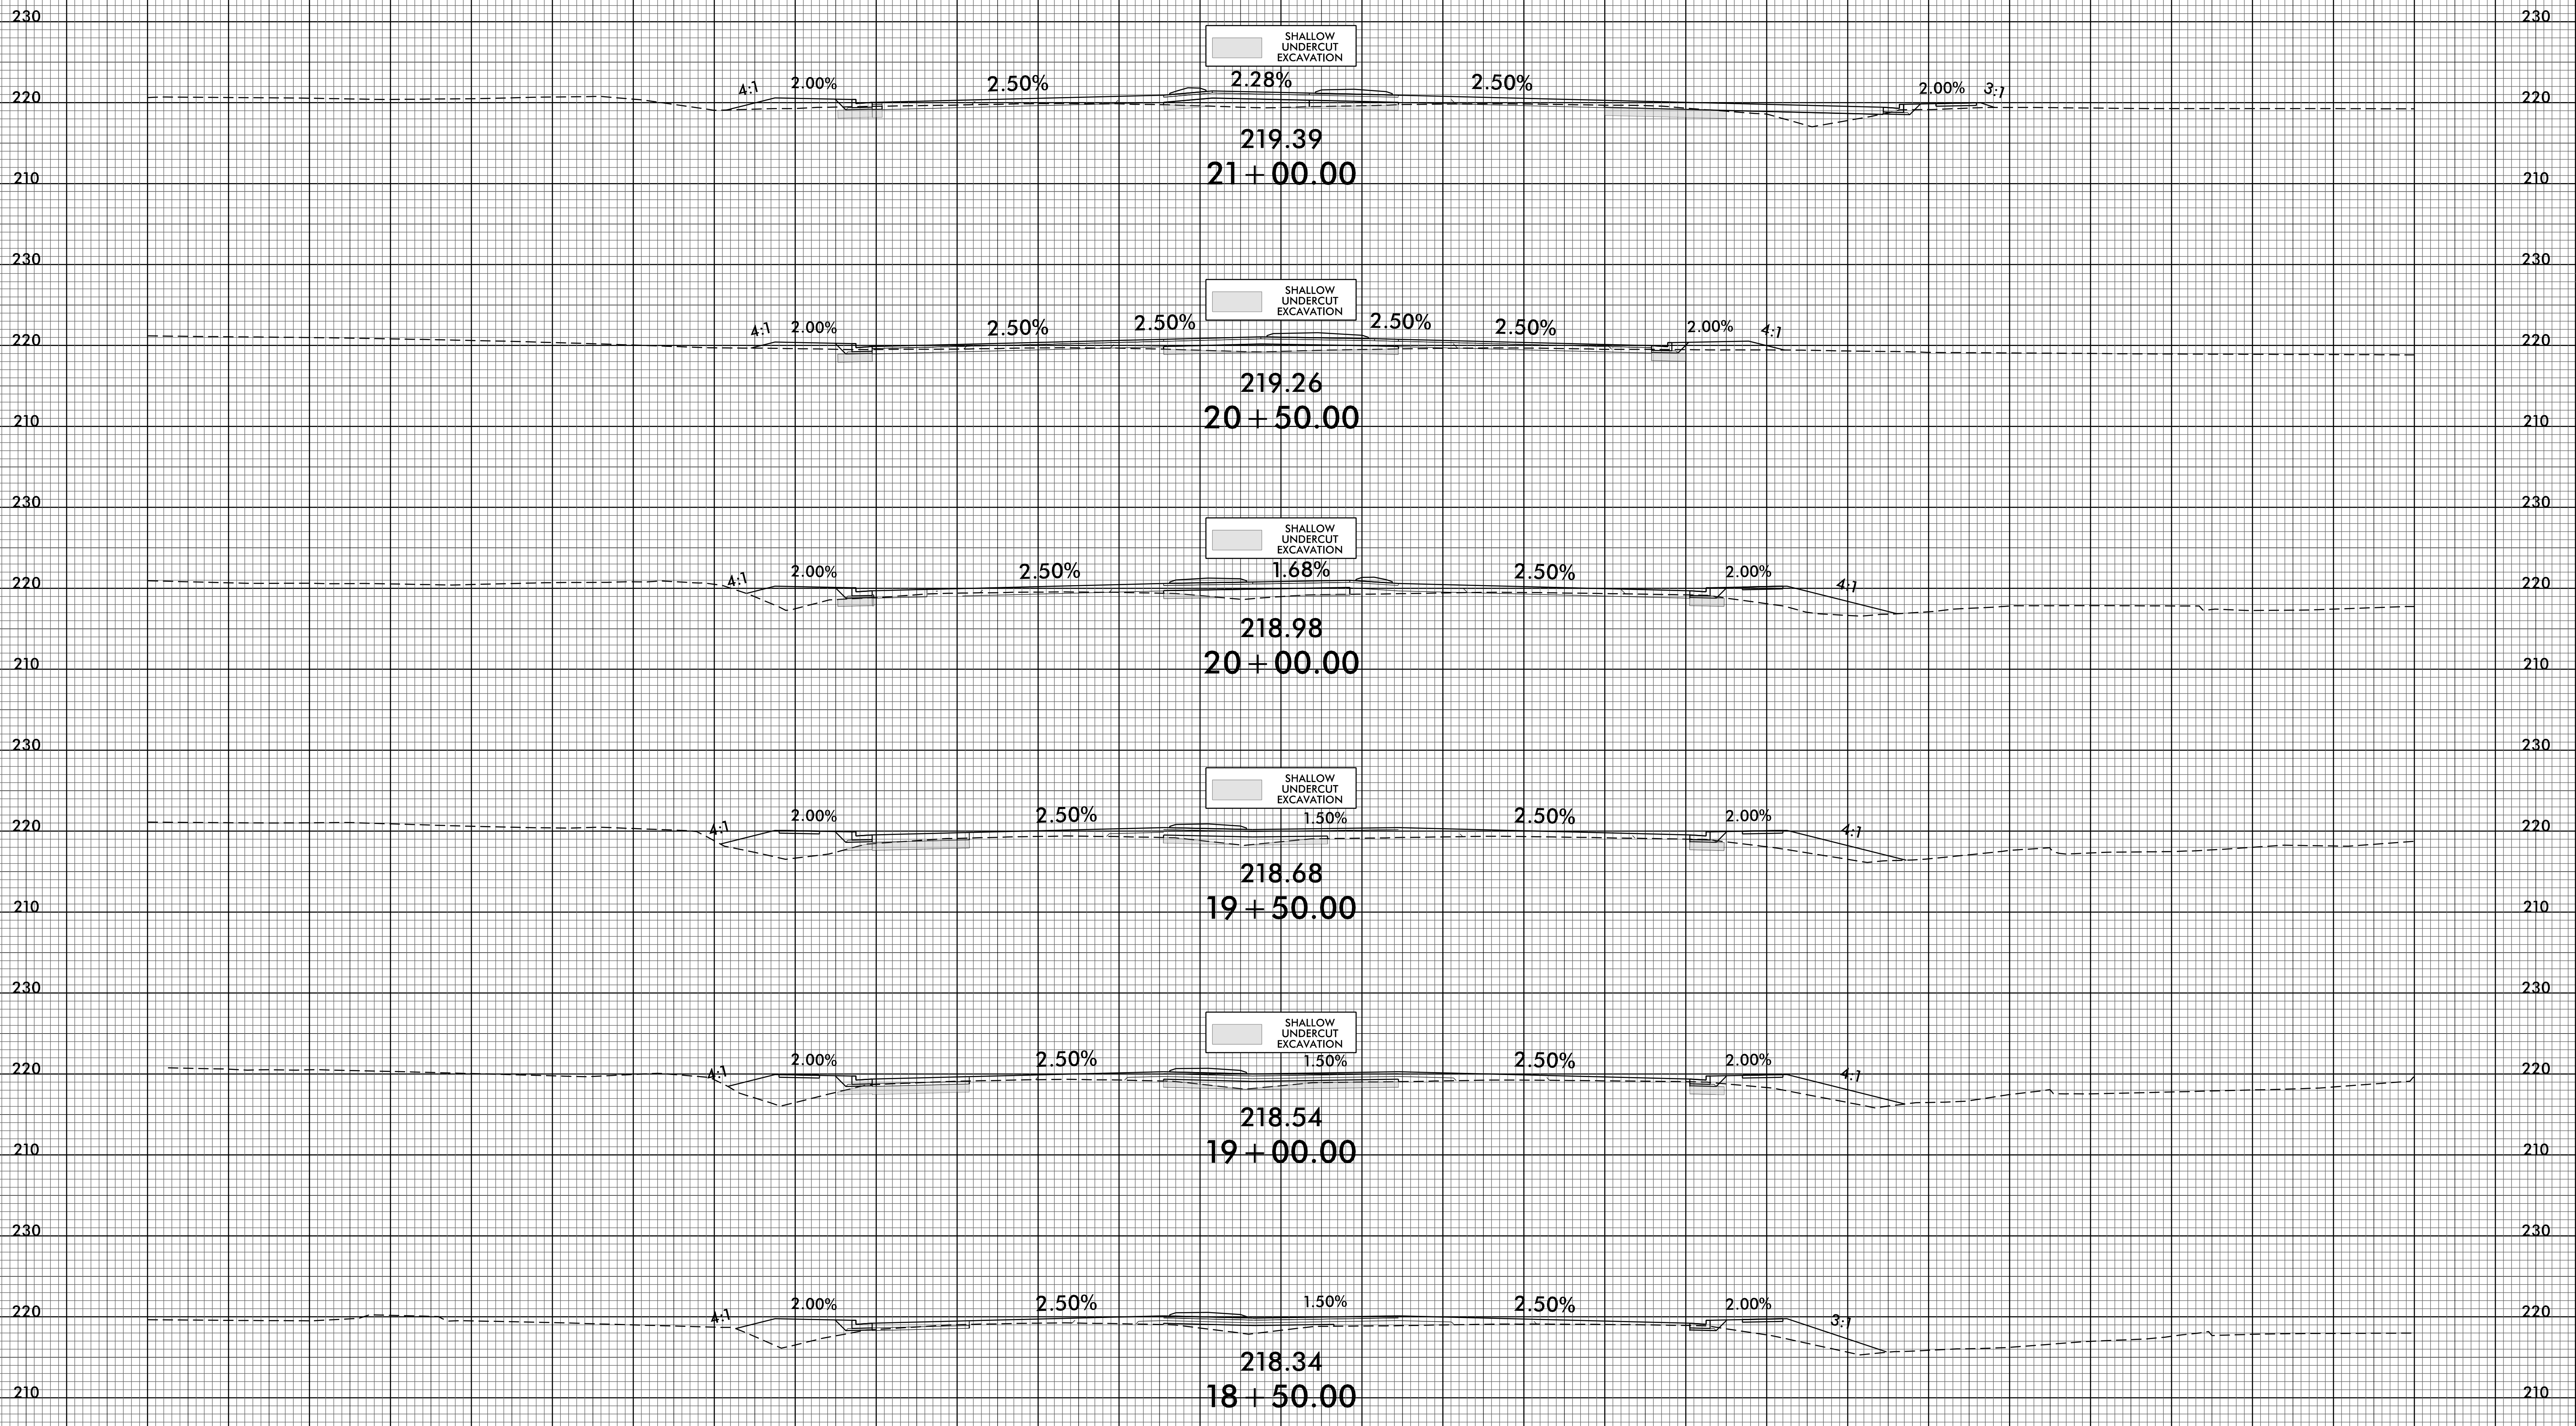

10-JUN-2021 15:17  
P:\PROJECTS\X\CA\4405A\_r.dwg  
\$\$\$\$

140 130 120 110 100 90 80 70 60 50 40 30 20 10 0 10 20 30 40 50 60 70 80 90 100 110 120 130 140