



8/23/99

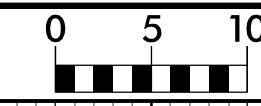


PROJ. REFERENCE NO.  
U-4405A

SHEET NO.  
X-3

140 130 120 110 100 90 80 70 60 50 40 30 20 10 0 10 20 30 40 50 60 70 80 90 100 110 120 130 140

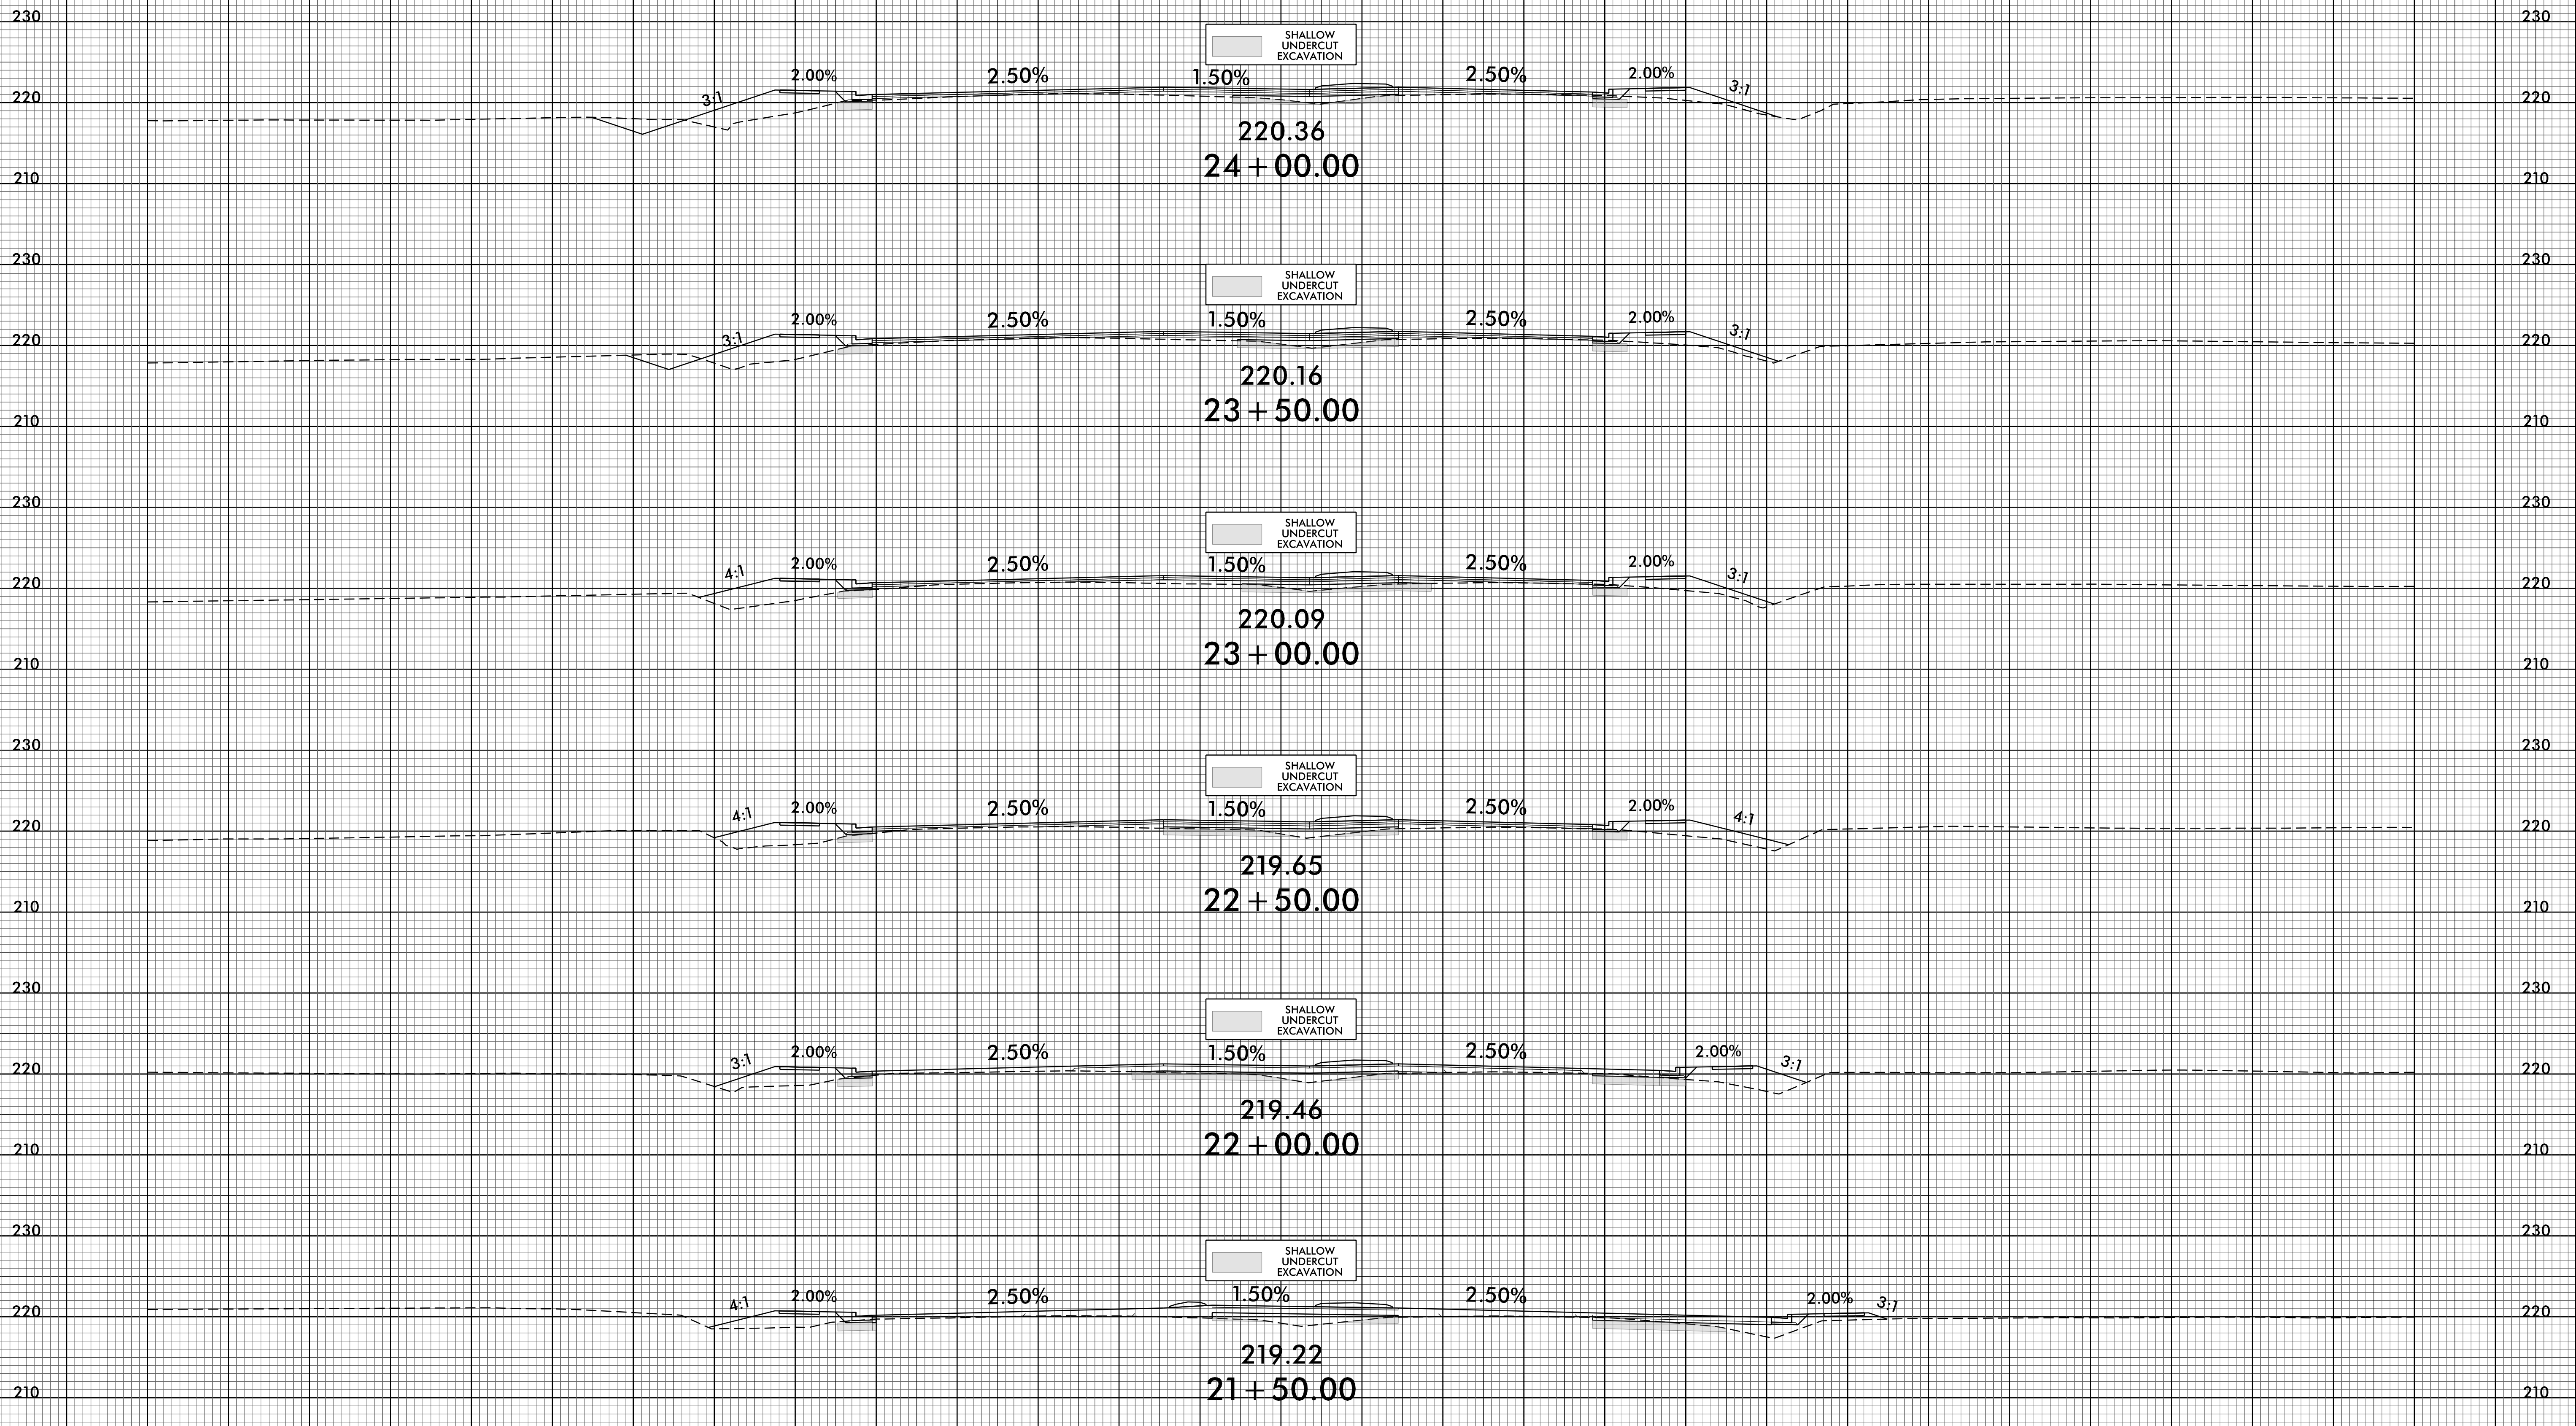

10-JUN-2021 15:18  
R:\PROJECTS\2021\1518  
U-4405A\_r.dwg  
X-3

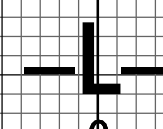

140 130 120 110 100 90 80 70 60 50 40 30 20 10 0 10 20 30 40 50 60 70 80 90 100 110 120 130 140