



8/23/99

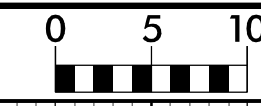

PROJ. REFERENCE NO.  
U-4405A

SHEET NO.  
X-10

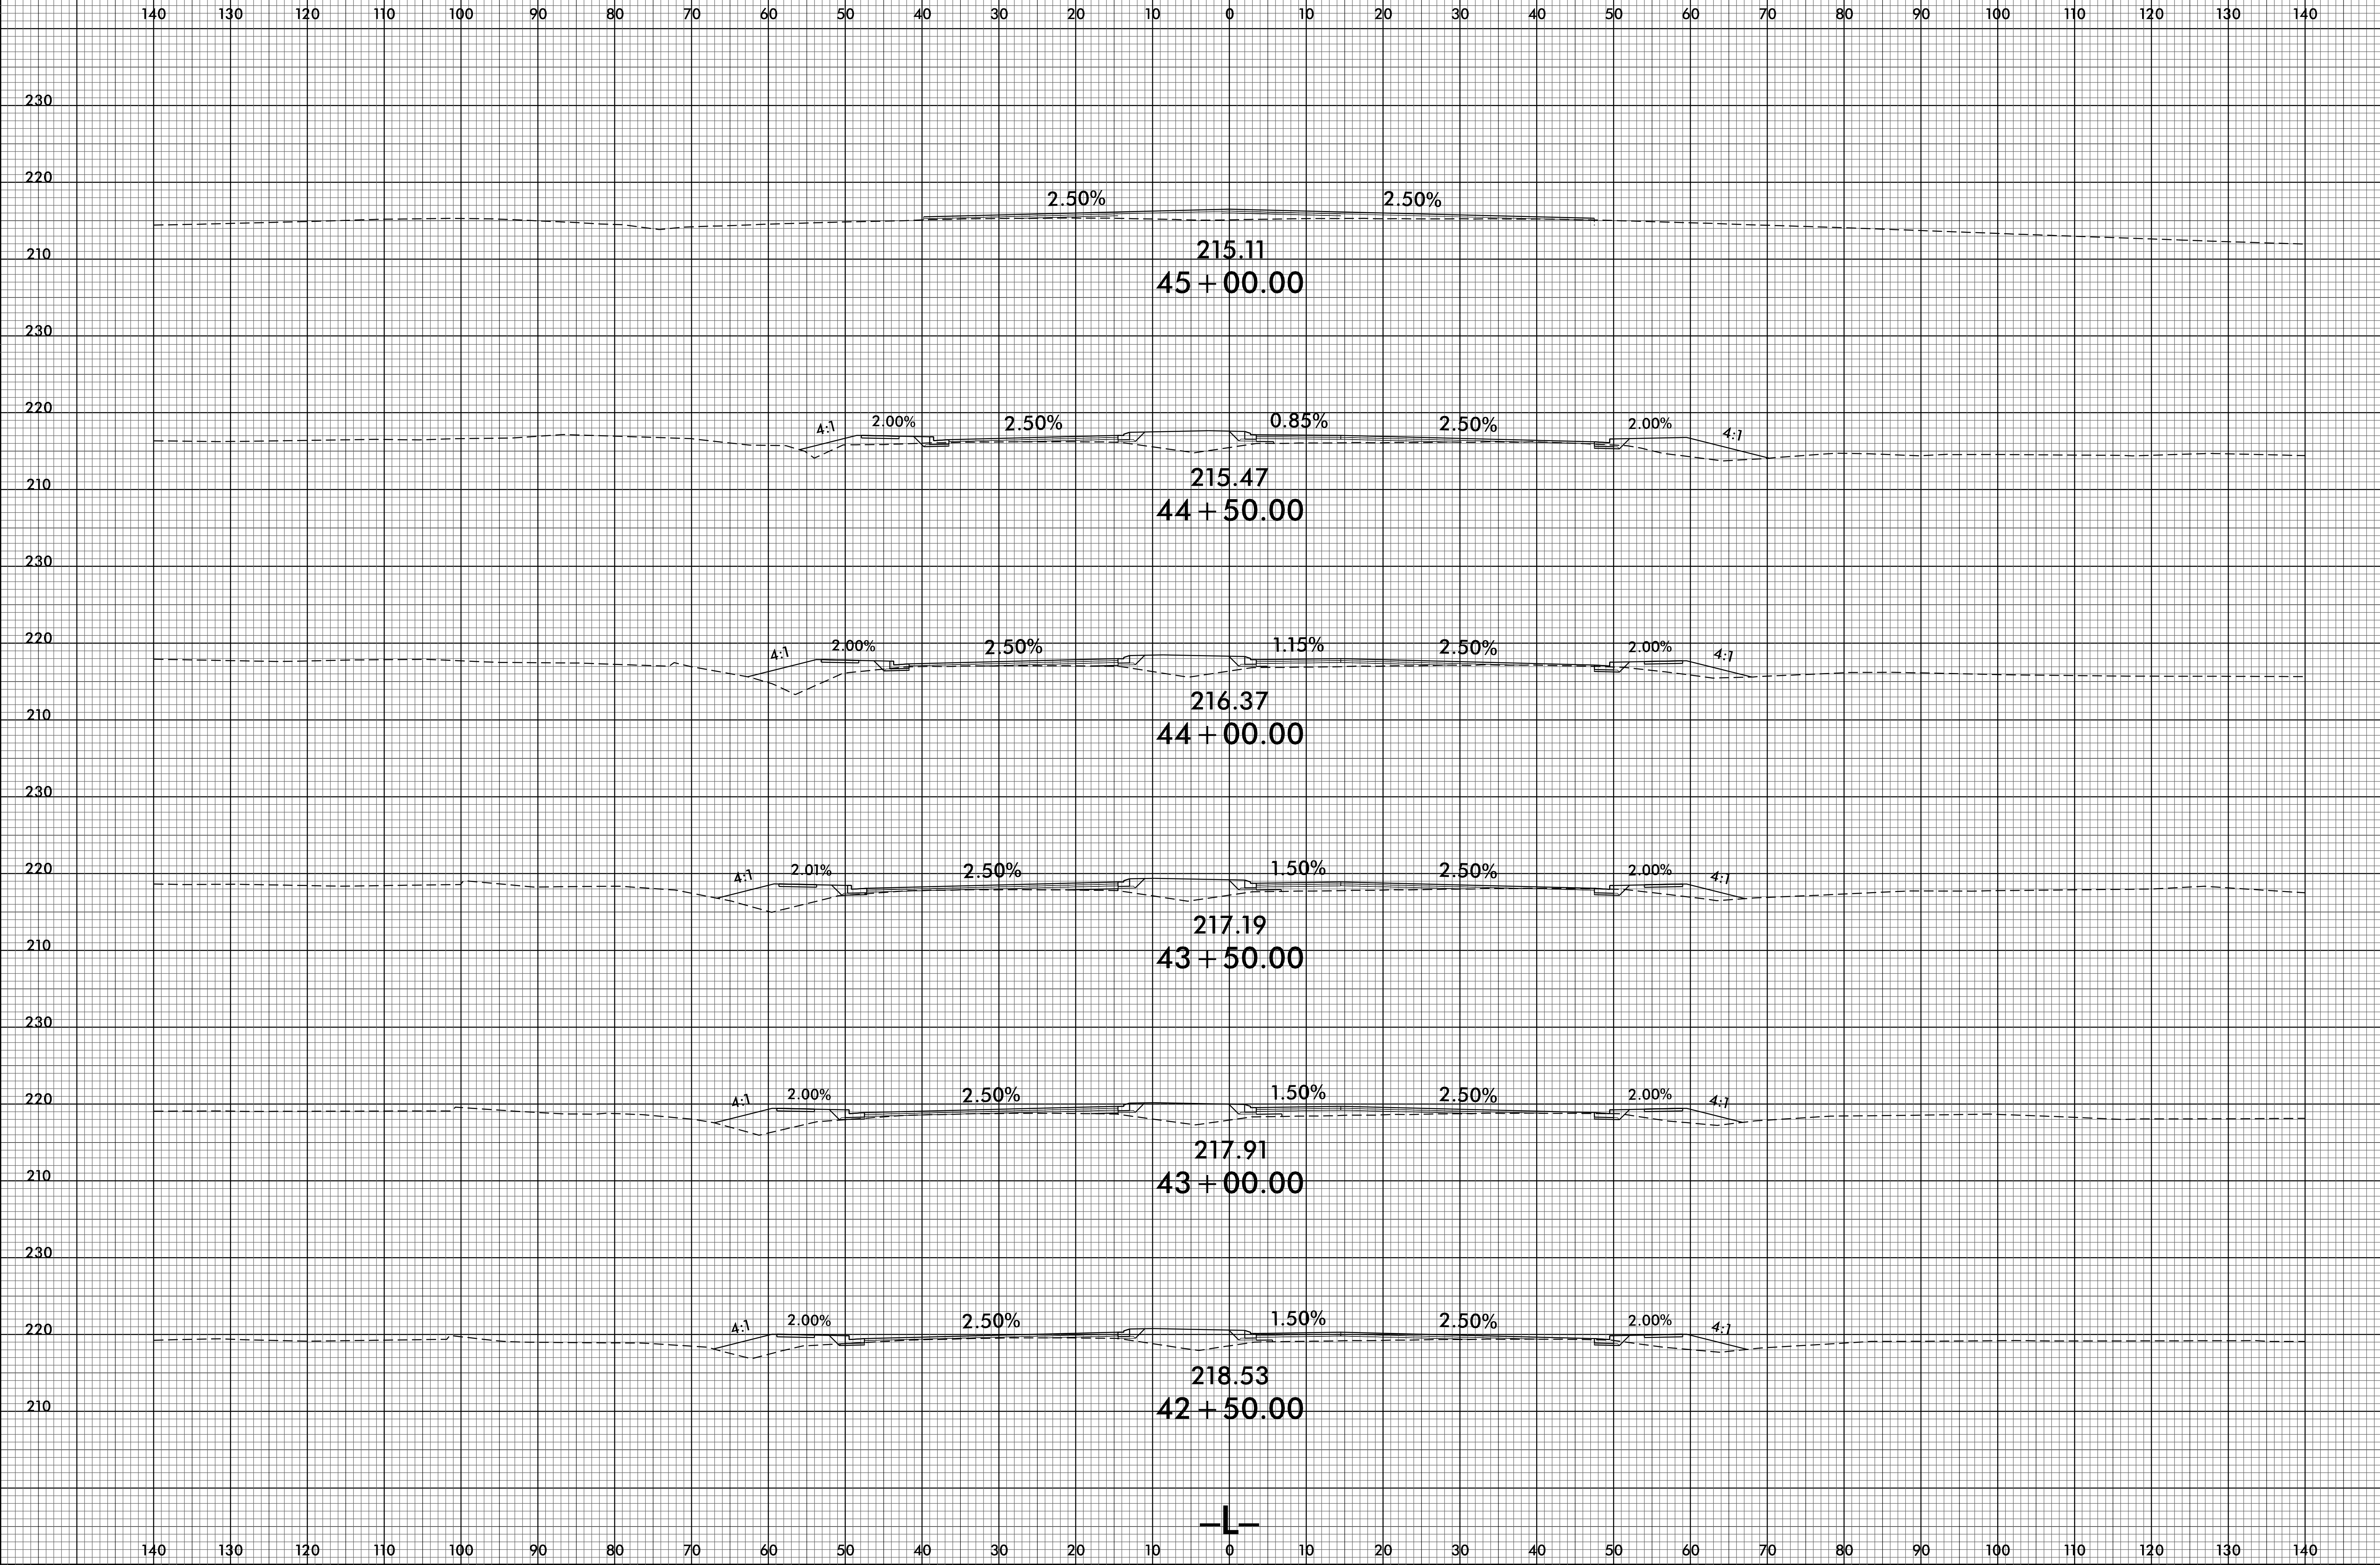

10-JUN-2021 15:56  
R:\PROJECTS\X\4405A\_r.dwg  
\$\$\$\$

