




8/23/99

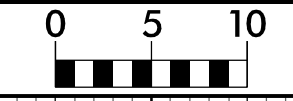

PROJ. REFERENCE NO.  
U-4405A

SHEET NO.  
X-14

140 130 120 110 100 90 80 70 60 50 40 30 20 10 0 10 20 30 40 50 60 70 80 90 100 110 120 130 140

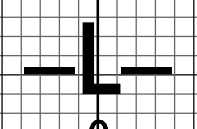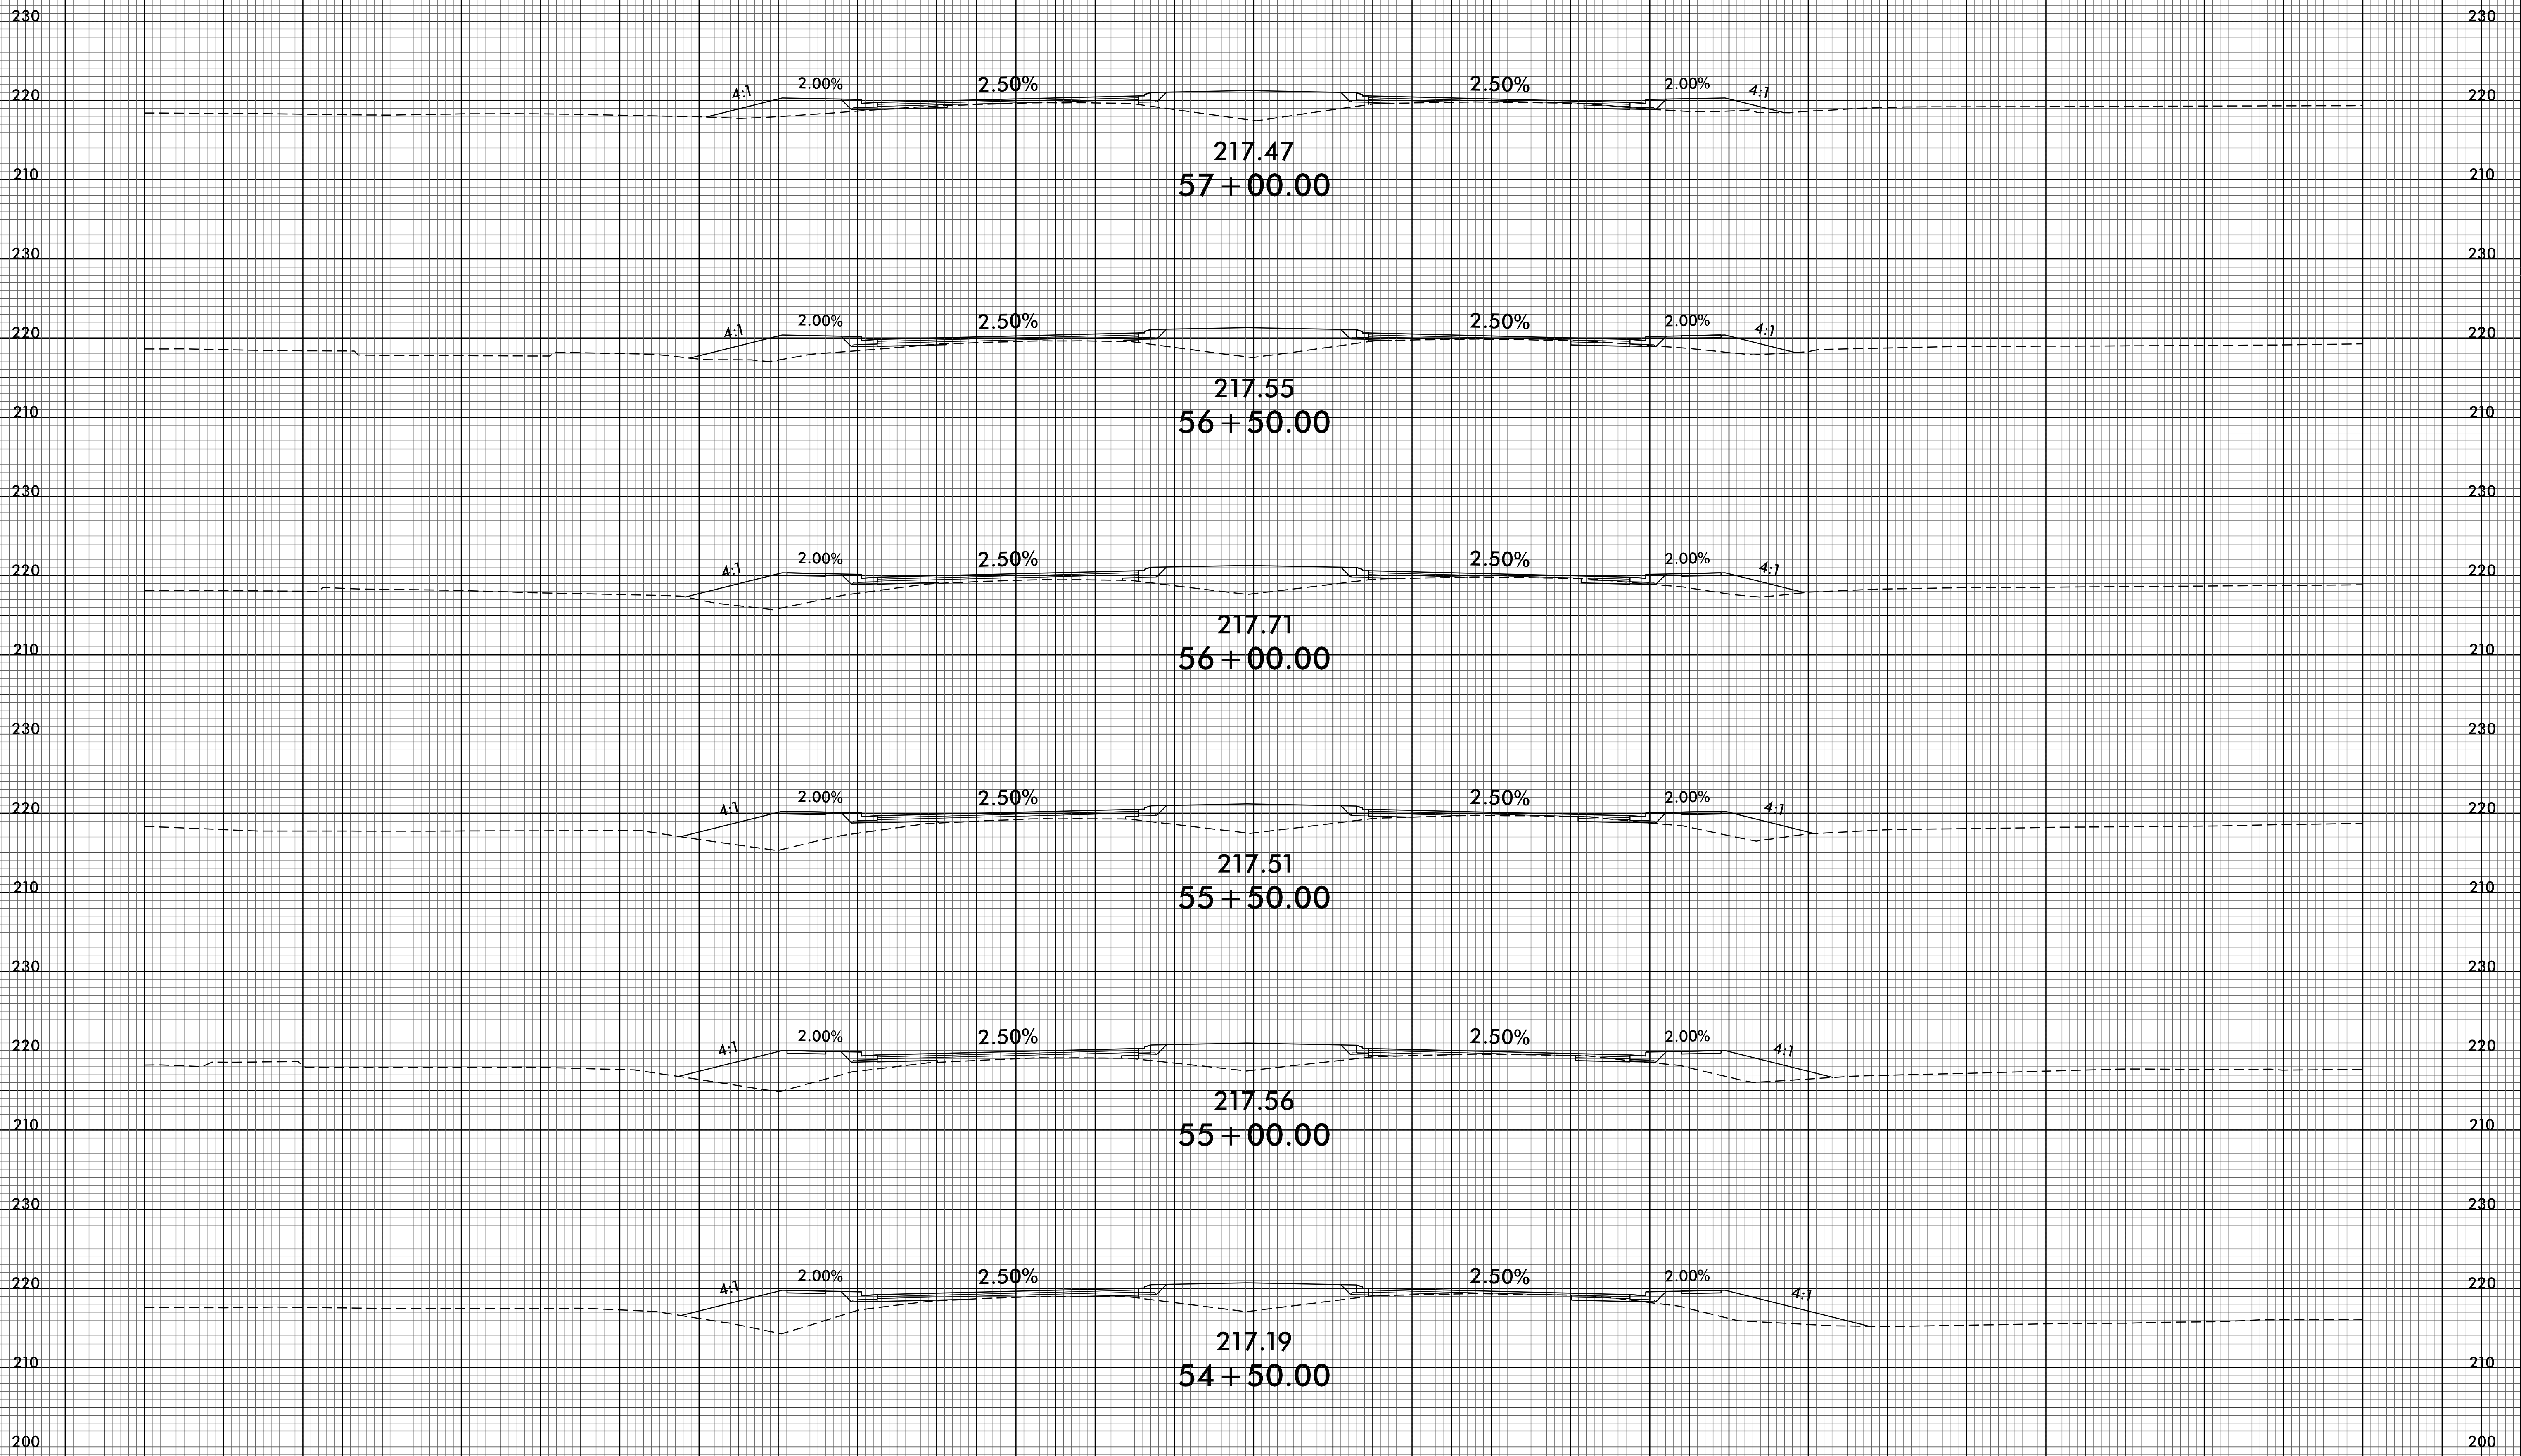

140 130 120 110 100 90 80 70 60 50 40 30 20 10 0 10 20 30 40 50 60 70 80 90 100 110 120 130 140

I:\JUN-2021\6:01  
 R:\PROJECTS\X\4405A\_r.dwg  
 \$\$\$\$\$\$