



8/23/99

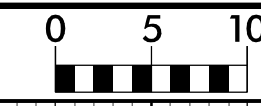

PROJ. REFERENCE NO.
U-4405A

SHEET NO.
X-17

140 130 120 110 100 90 80 70 60 50 40 30 20 10 0 10 20 30 40 50 60 70 80 90 100 110 120 130 140

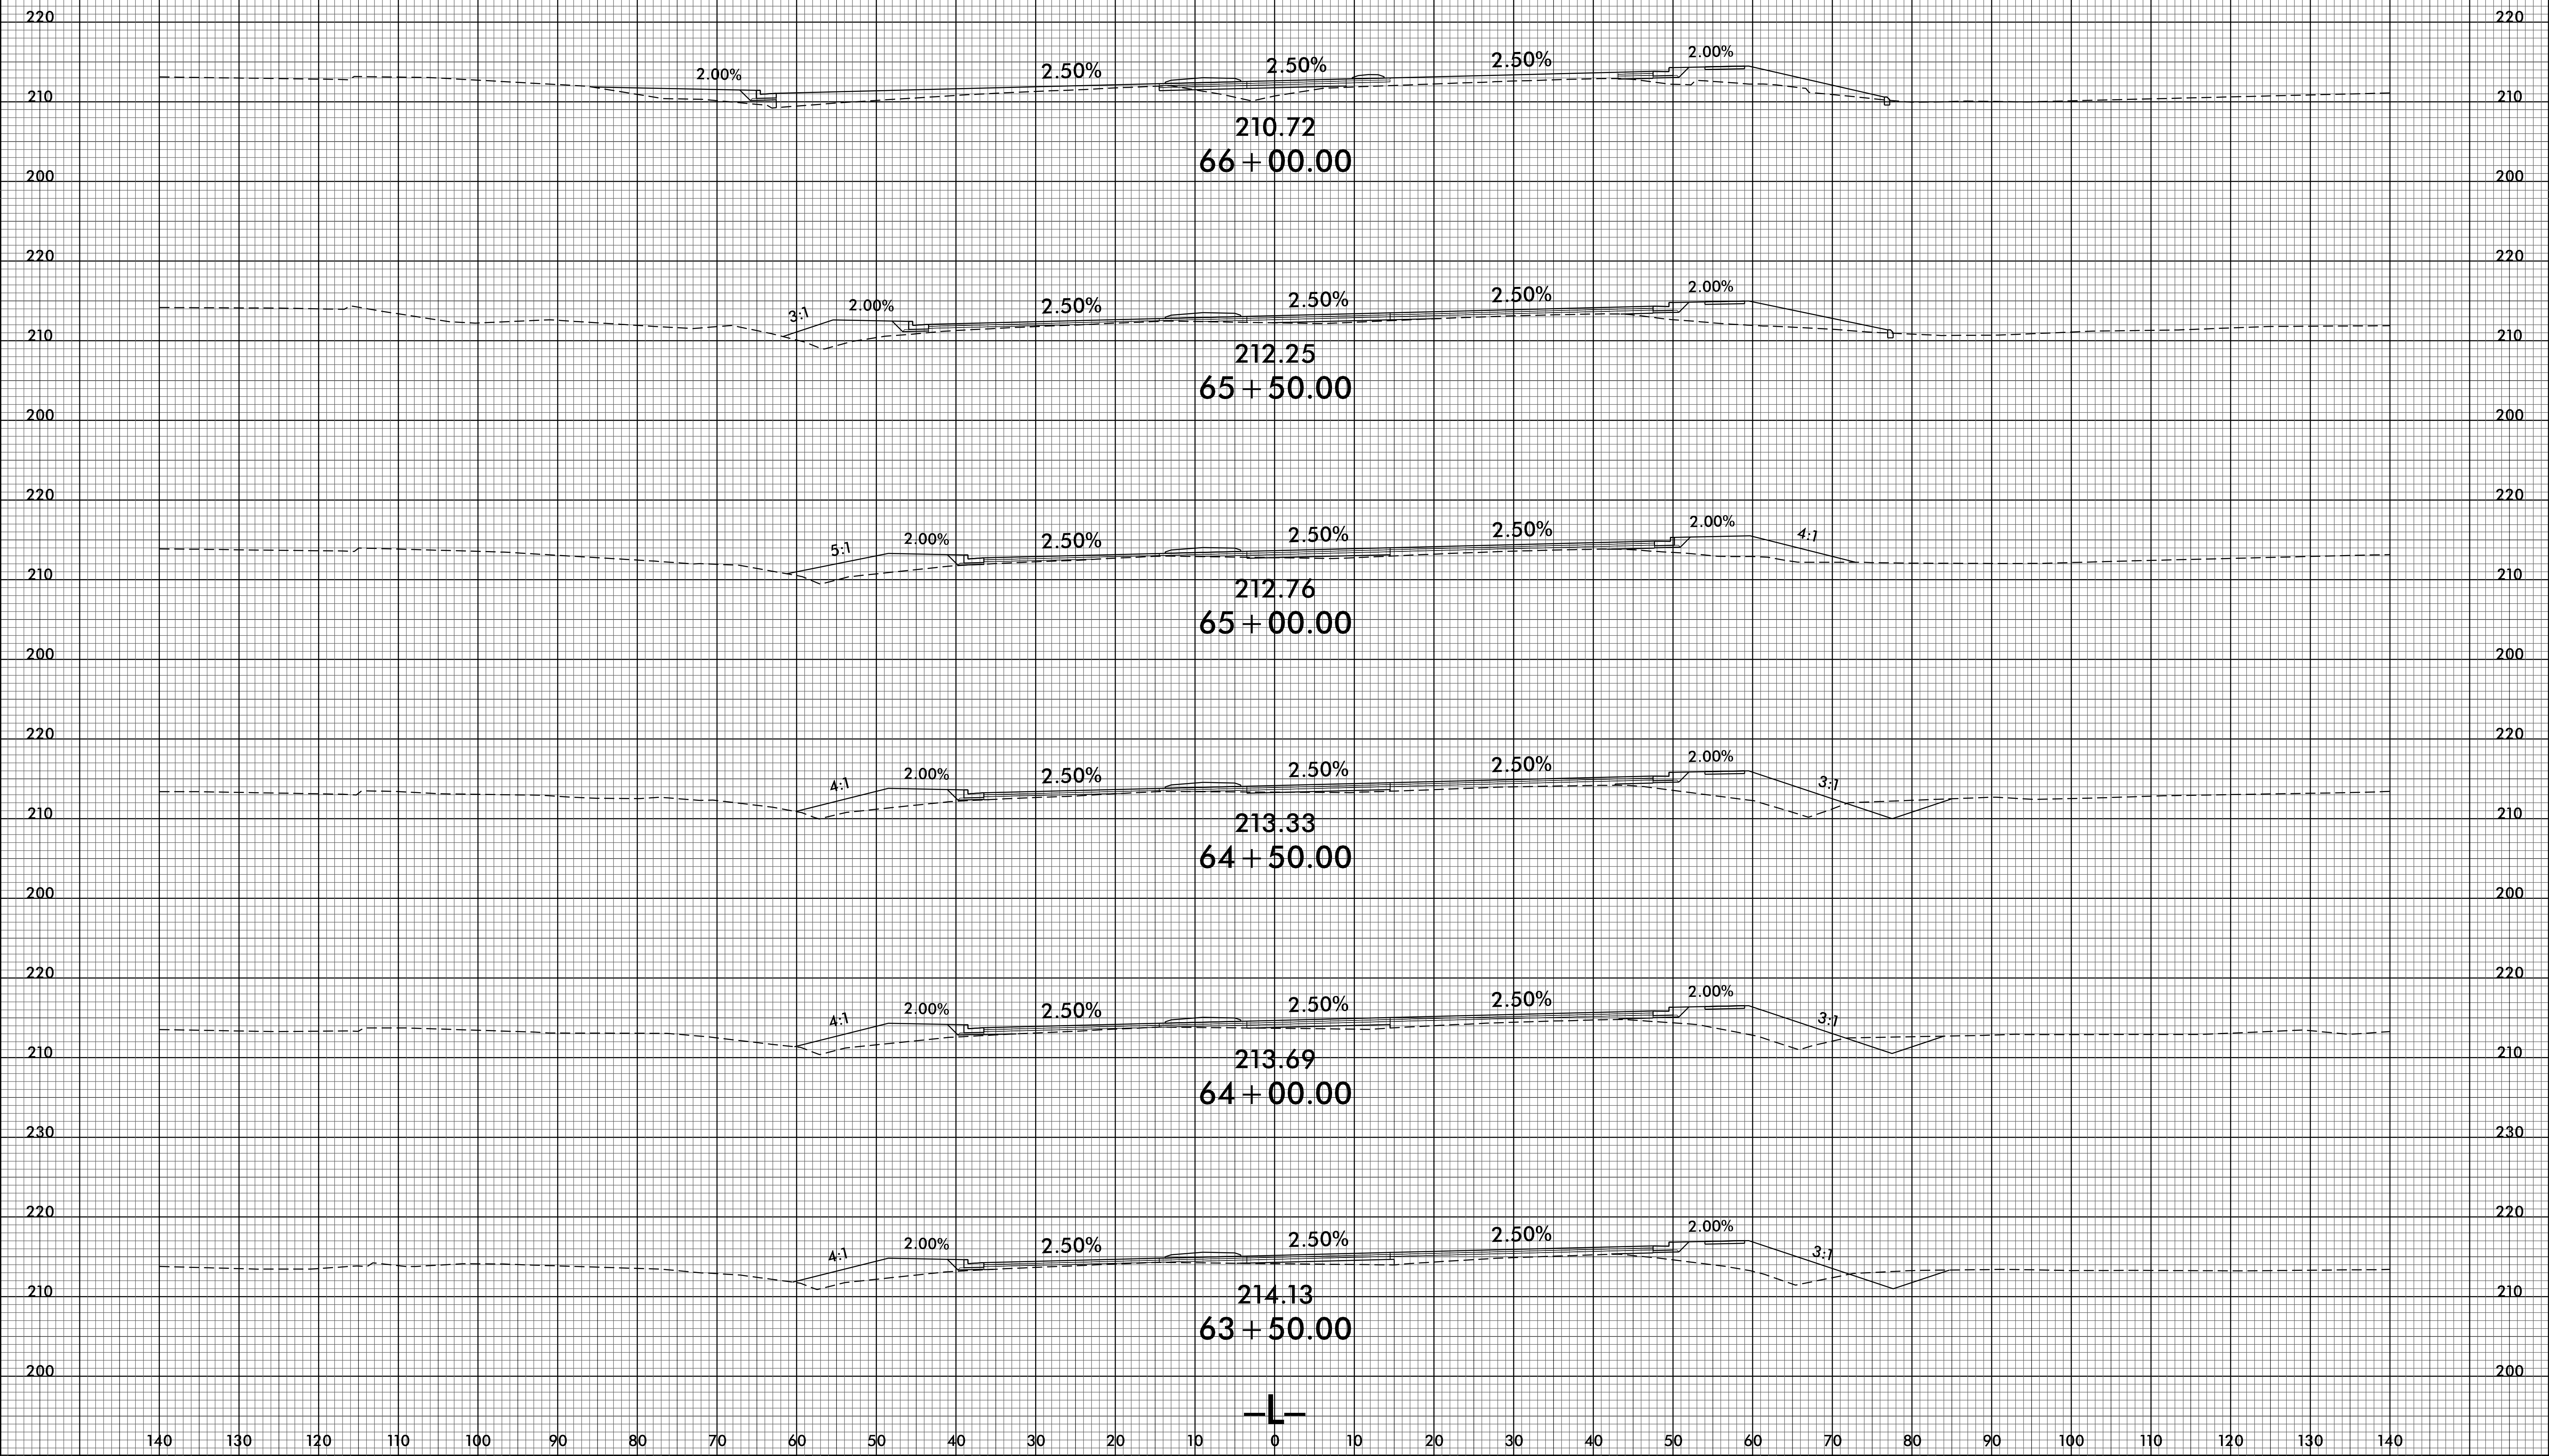

10-JUN-2021 16:25
R:\PROJECTS\X\A\4405A_rdu_xpl.dgn
\$\$\$\$\$

140 130 120 110 100 90 80 70 60 50 40 30 20 10 0 10 20 30 40 50 60 70 80 90 100 110 120 130 140