



8/23/99

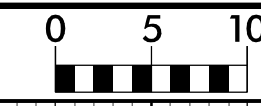

PROJ. REFERENCE NO.
U-4405A

SHEET NO.
X-23

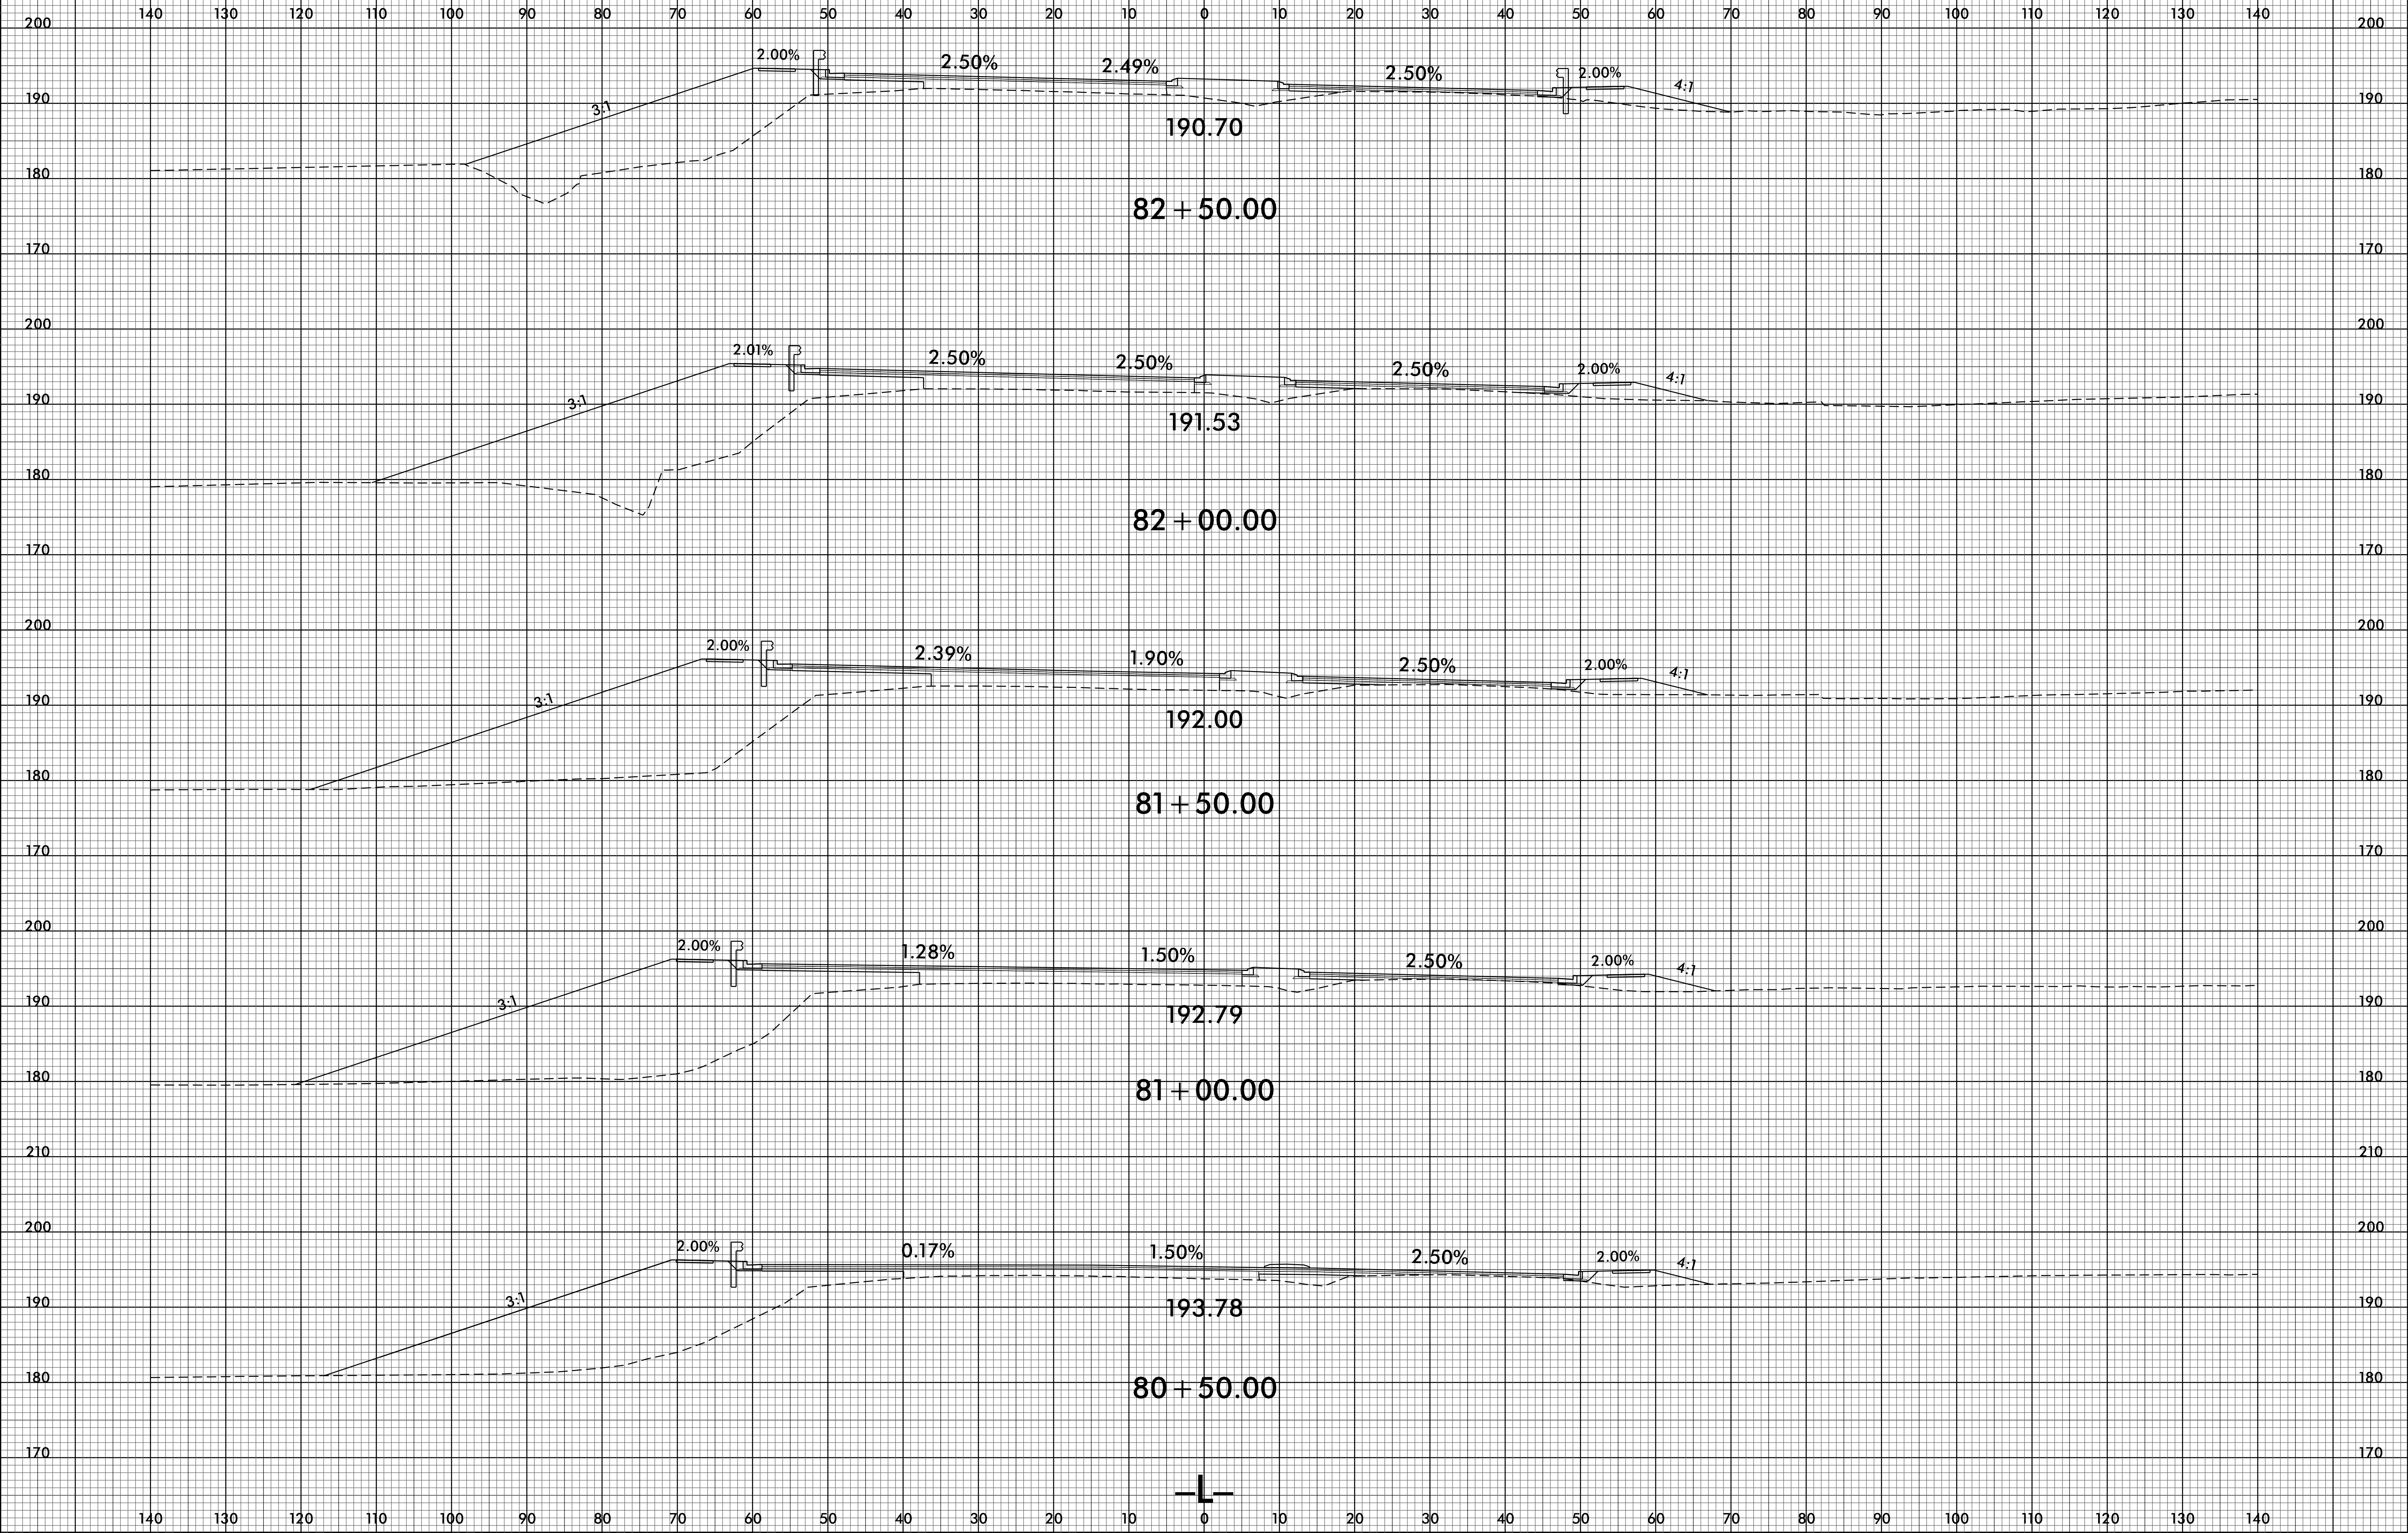

10-JUN-2021 16:32
R:\PROJECTS\X\4405A\81+00-82+50\81+00.dgn