



8/23/99

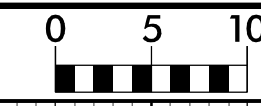

PROJ. REFERENCE NO.  
U-4405A

SHEET NO.  
X-26

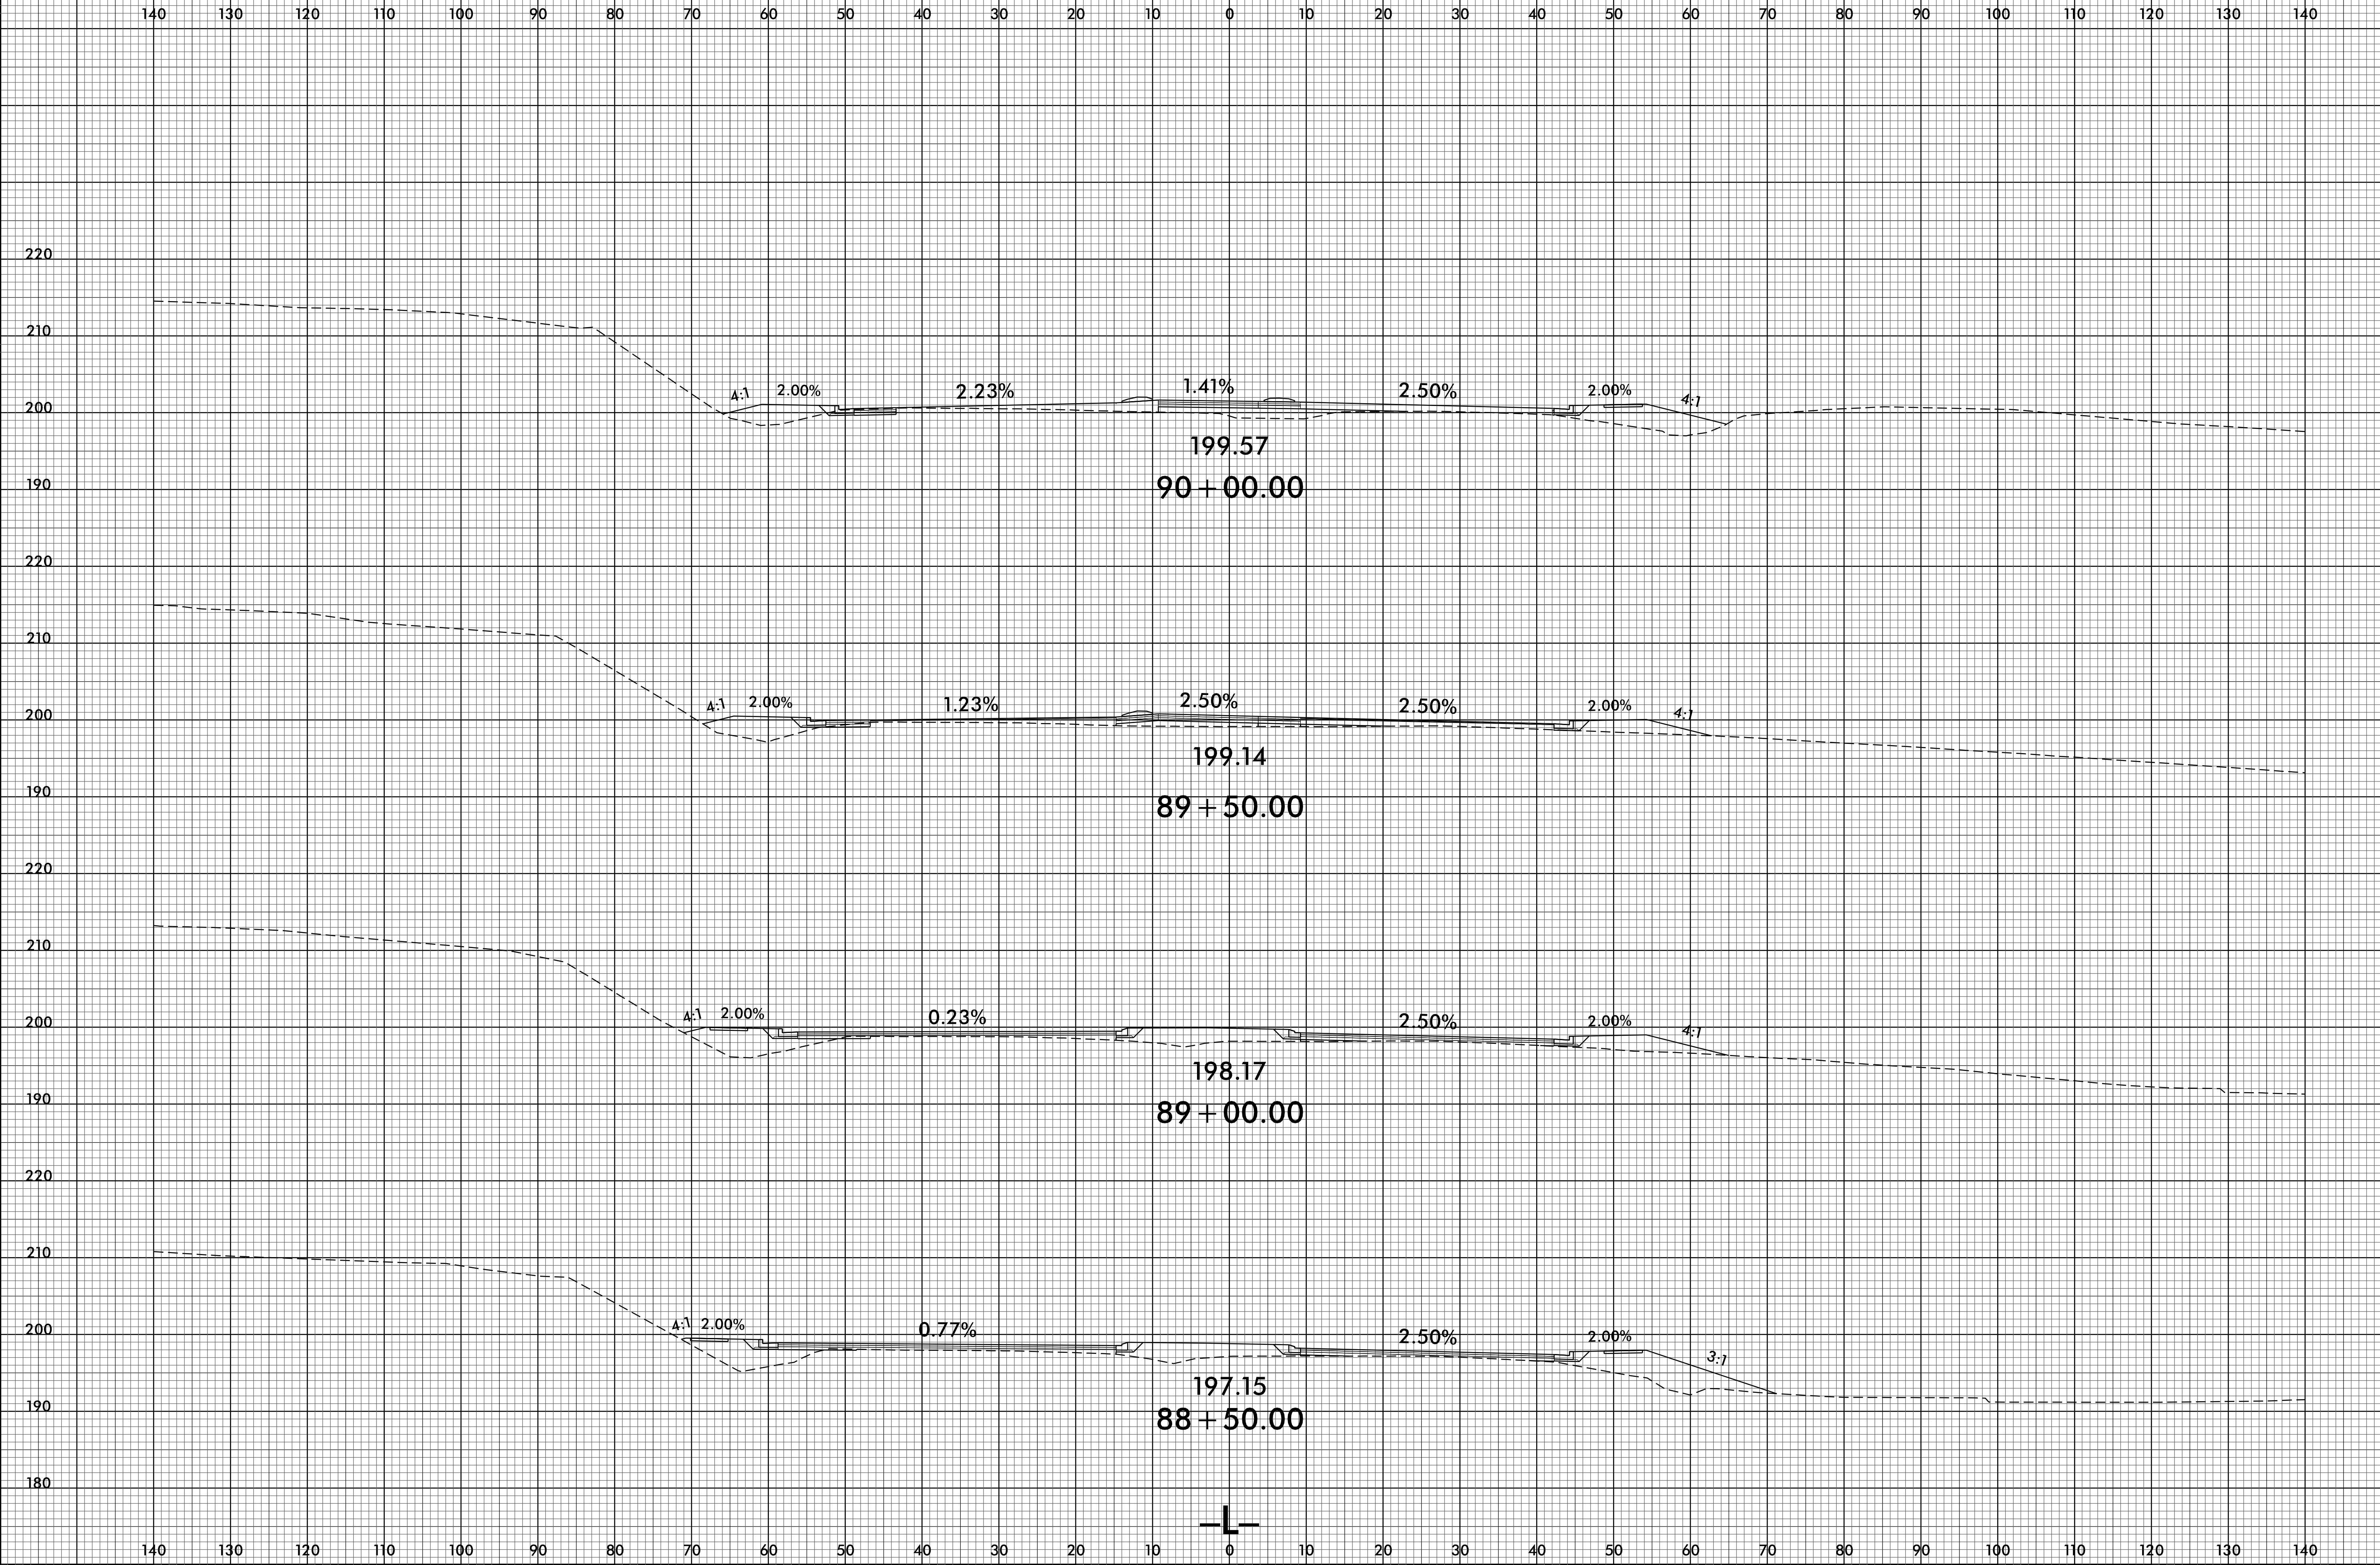

10-JUN-2021 16:35  
R:\PROJECTS\X\4405A\4405A\_r.dwg  
\$\$\$\$

