



8/23/99

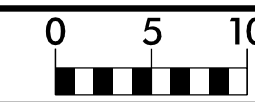

PROJ. REFERENCE NO.
U-4405A

SHEET NO.
X-36

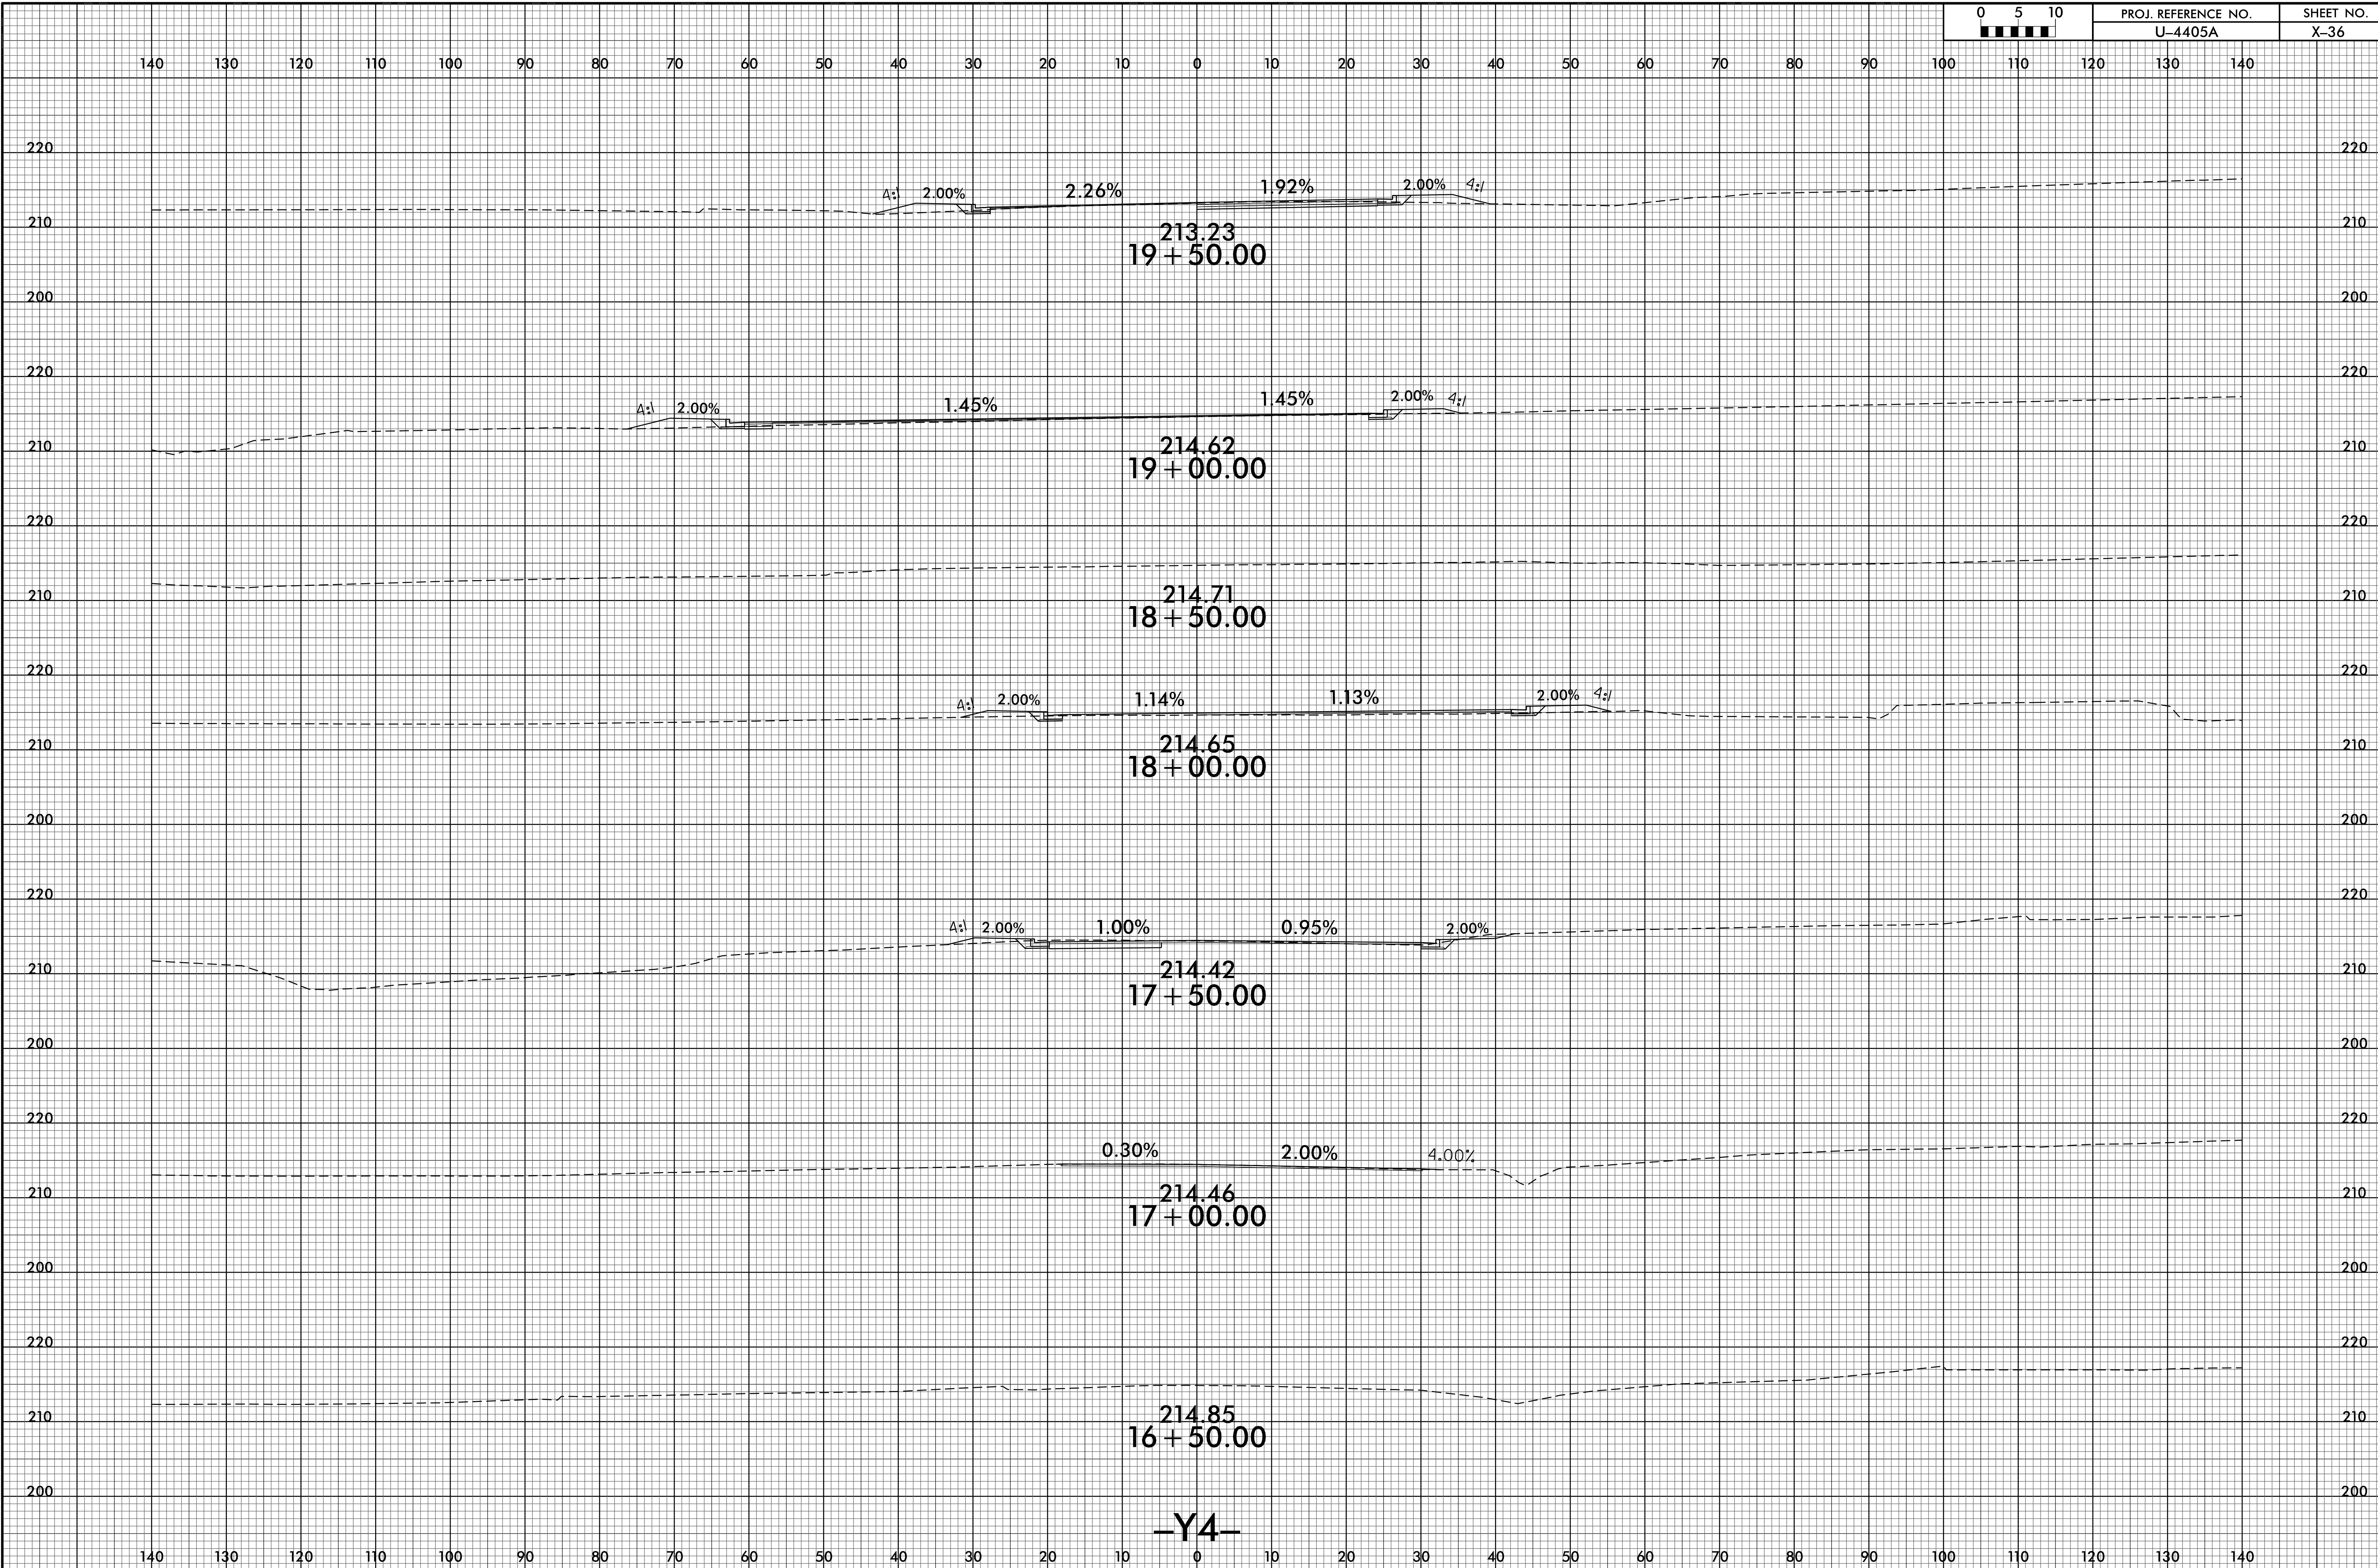

-Y4-

I:\JUN-2021\0433
R:\V\05059\X\CA\4405A_rdu_xpl.dgn
\$\$\$\$\$