



8/23/99

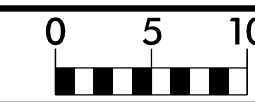

PROJ. REFERENCE NO.
U-4405A

SHEET NO.
X-37

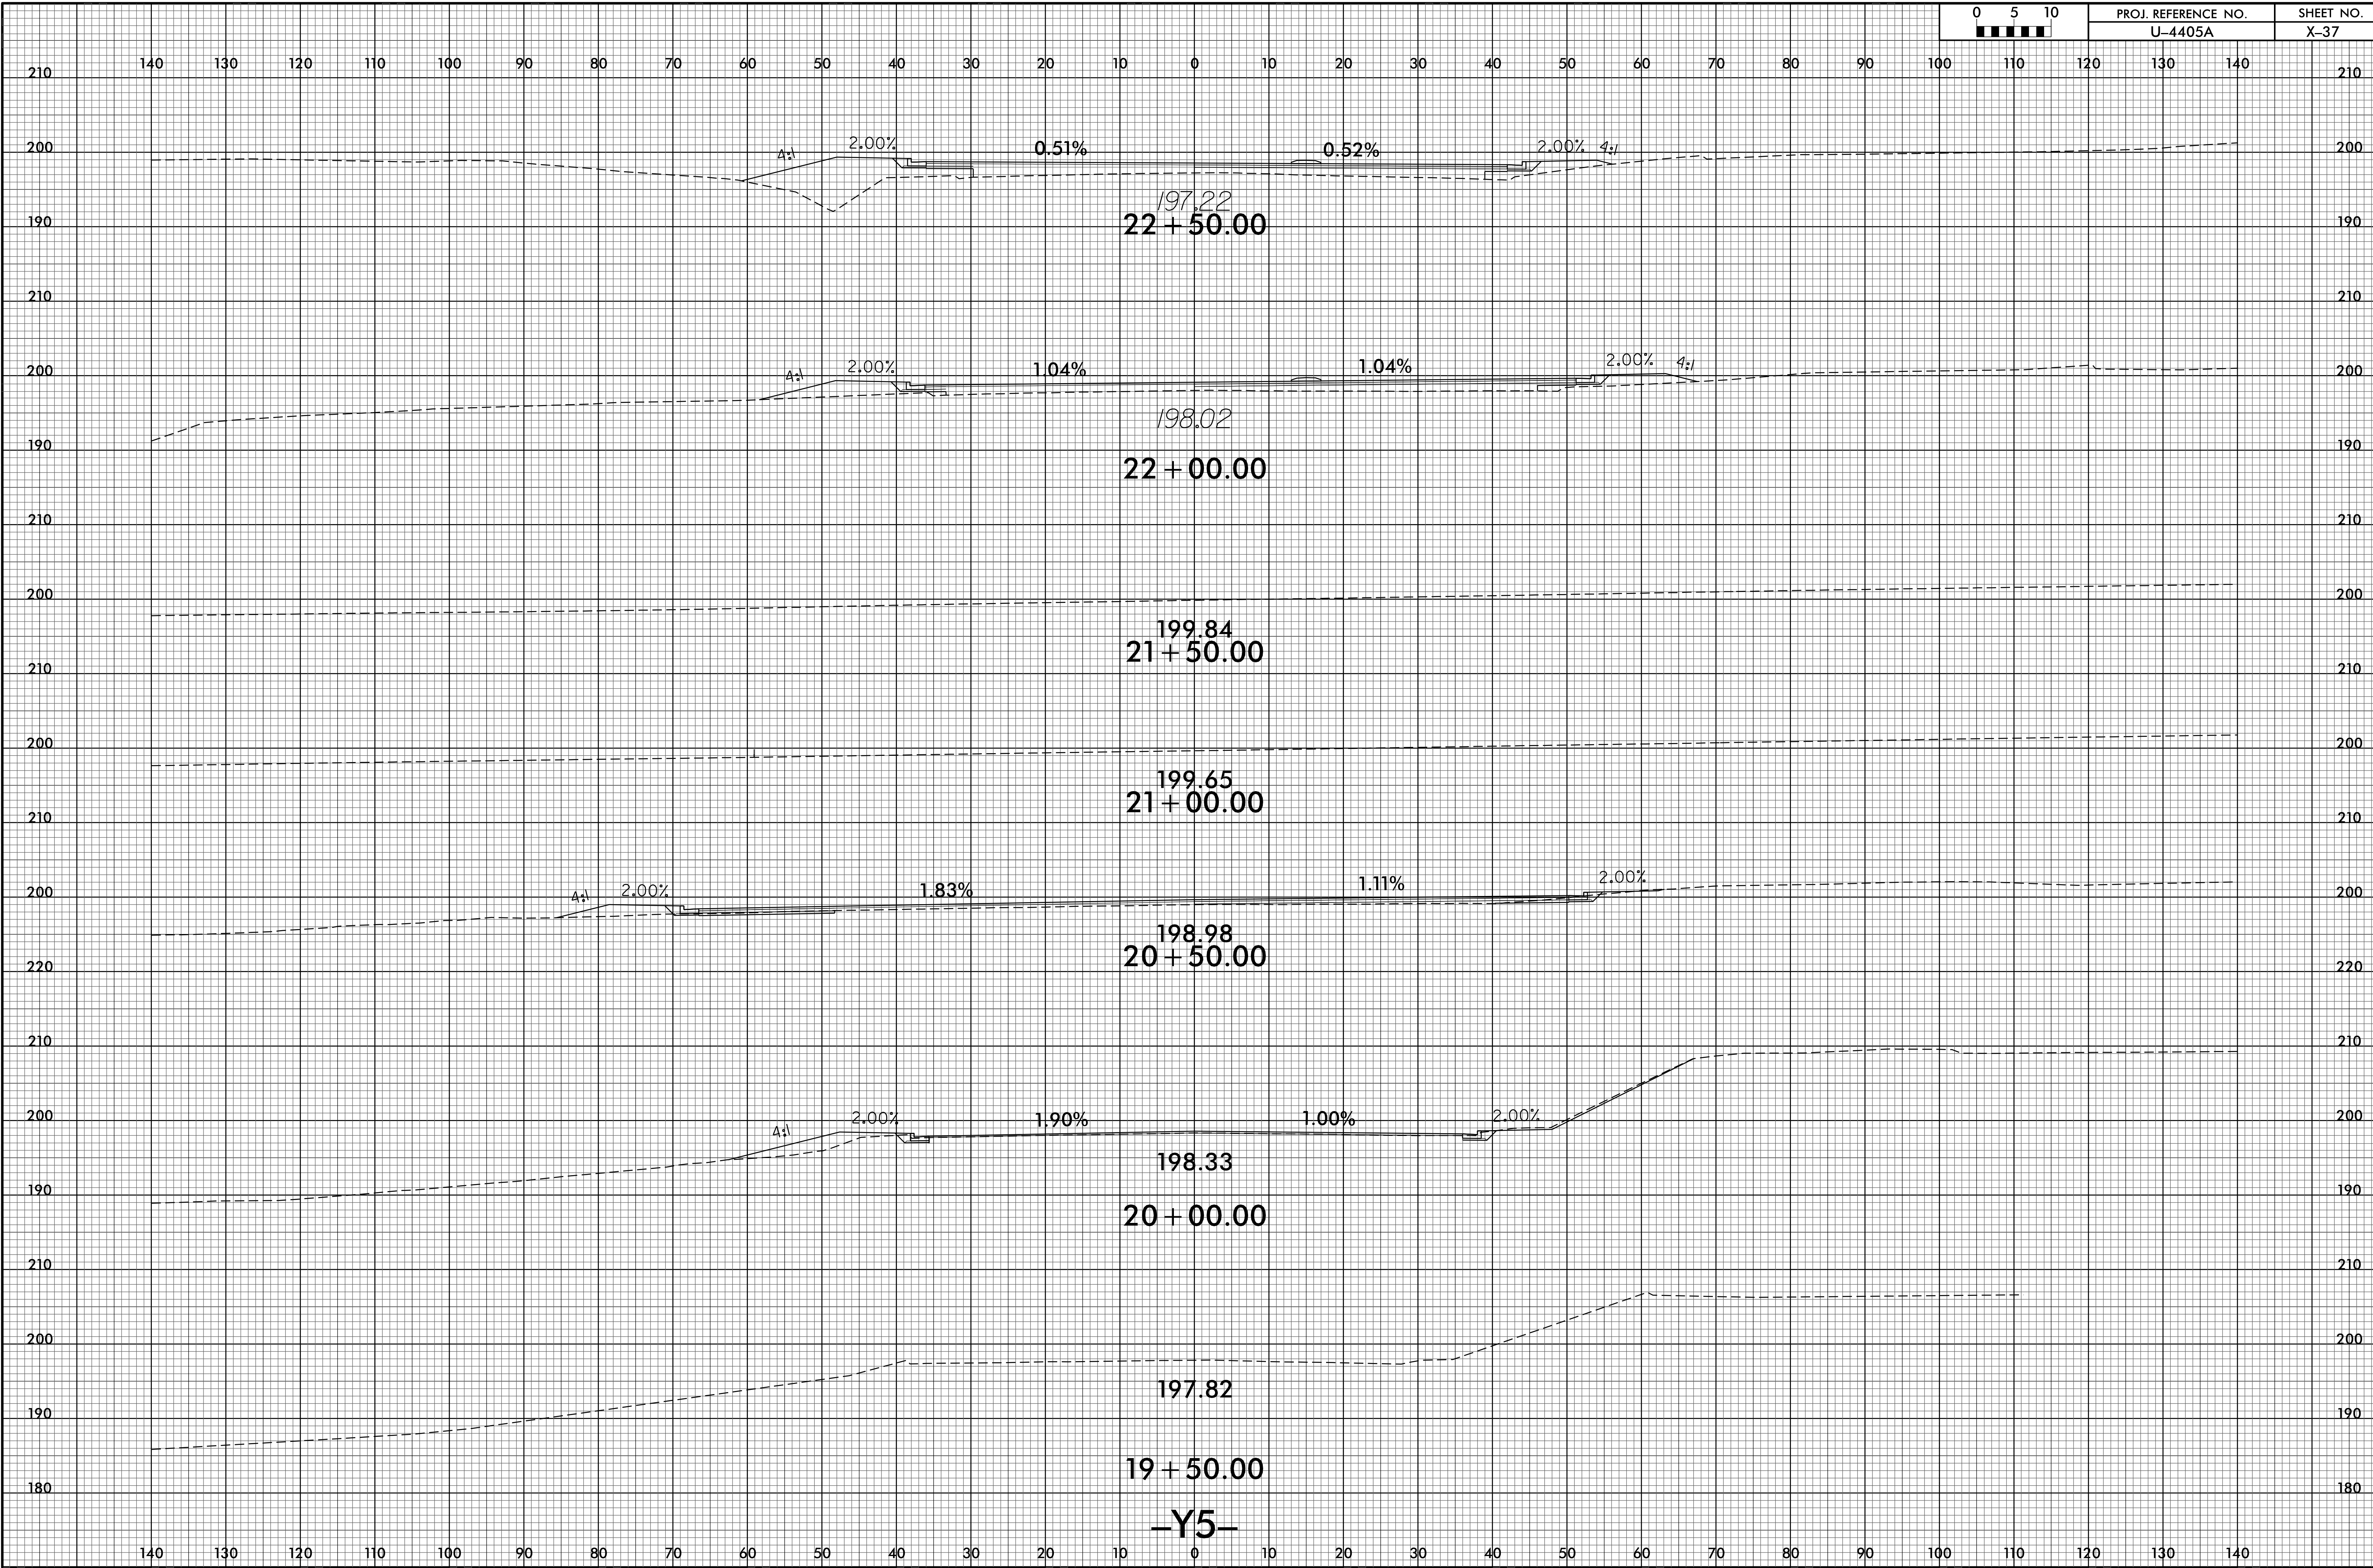

II:JUN-2021 10:36
R:\PROJECTS\X\4405A\rdw\rdw.dgn
USER:RDW

-Y5-