



8/23/99

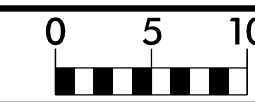

PROJ. REFERENCE NO.
U-4405A

SHEET NO.
X-41

140 130 120 110 100 90 80 70 60 50 40 30 20 10 0 10 20 30 40 50 60 70 80 90 100 110 120 130 140

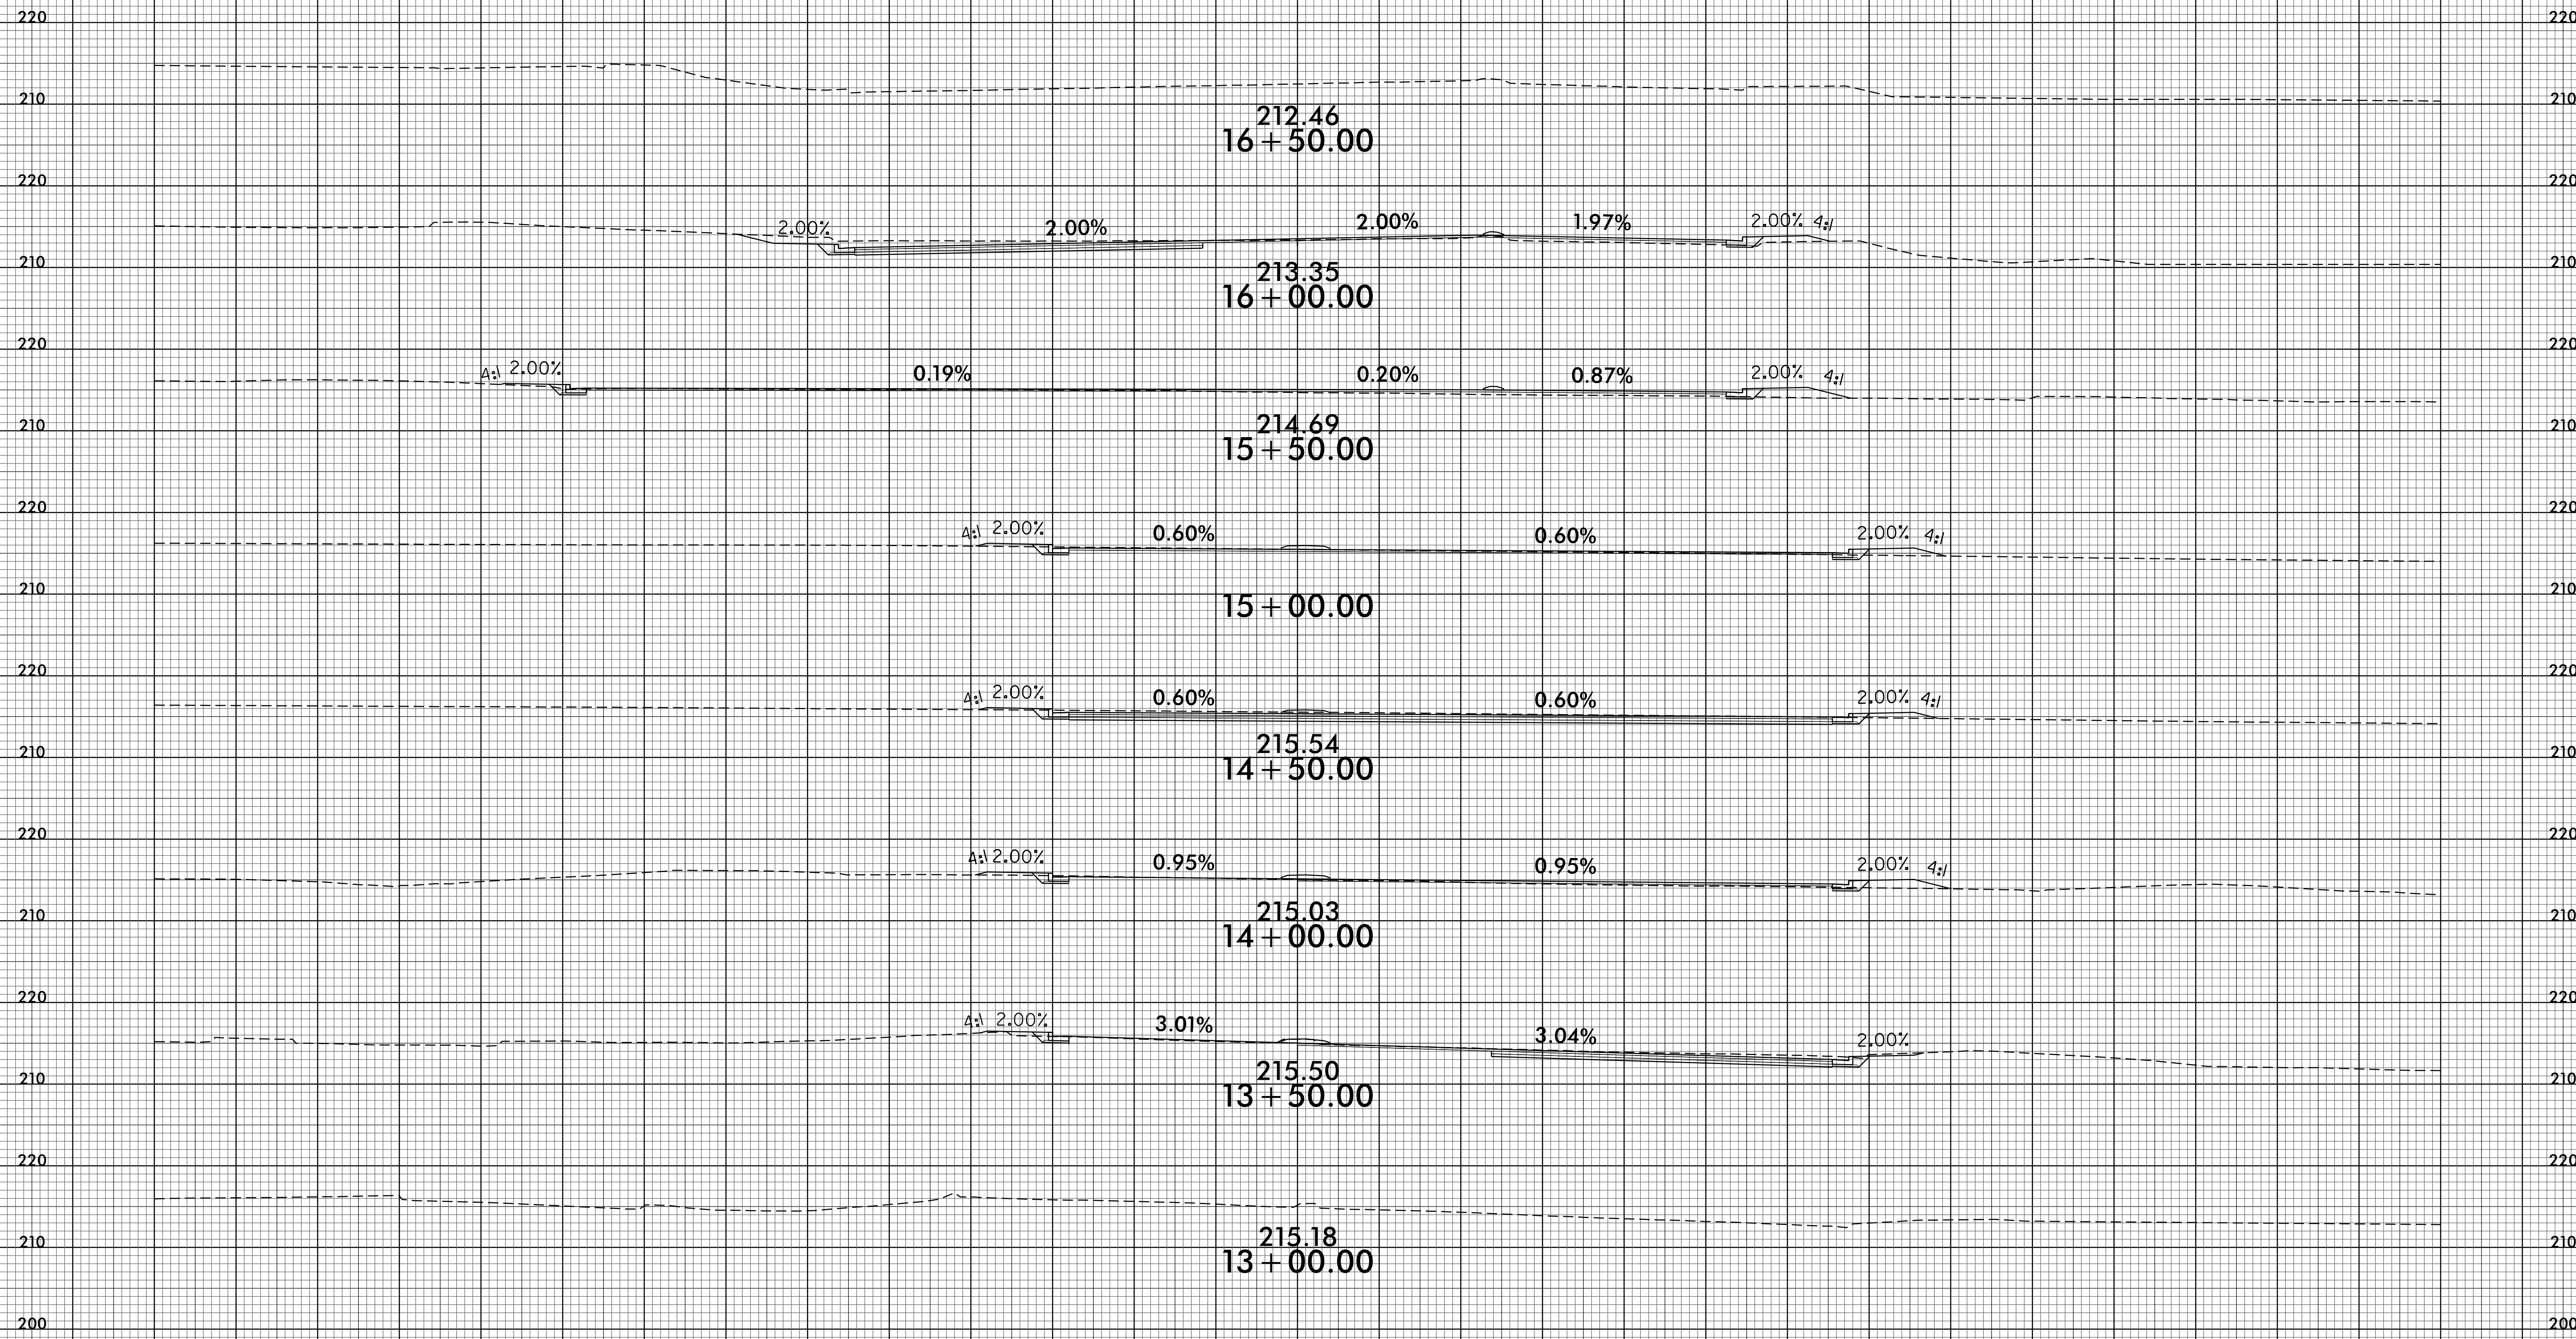

212.46
16 + 50.00

213.35
16 + 00.00

214.69
15 + 50.00

15 + 00.00

215.54
14 + 50.00

215.03
14 + 00.00

215.50
13 + 50.00

215.18
13 + 00.00

-Y7-

I:\JUN-2021\0449
R:\PROJECTS\X\CA\4405A_rdu_xpl.dgn
\$\$\$\$USER\$\$\$\$

140 130 120 110 100 90 80 70 60 50 40 30 20 10 0 10 20 30 40 50 60 70 80 90 100 110 120 130 140