



8/23/99

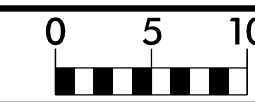

PROJ. REFERENCE NO.
U-4405A

SHEET NO.
X-43

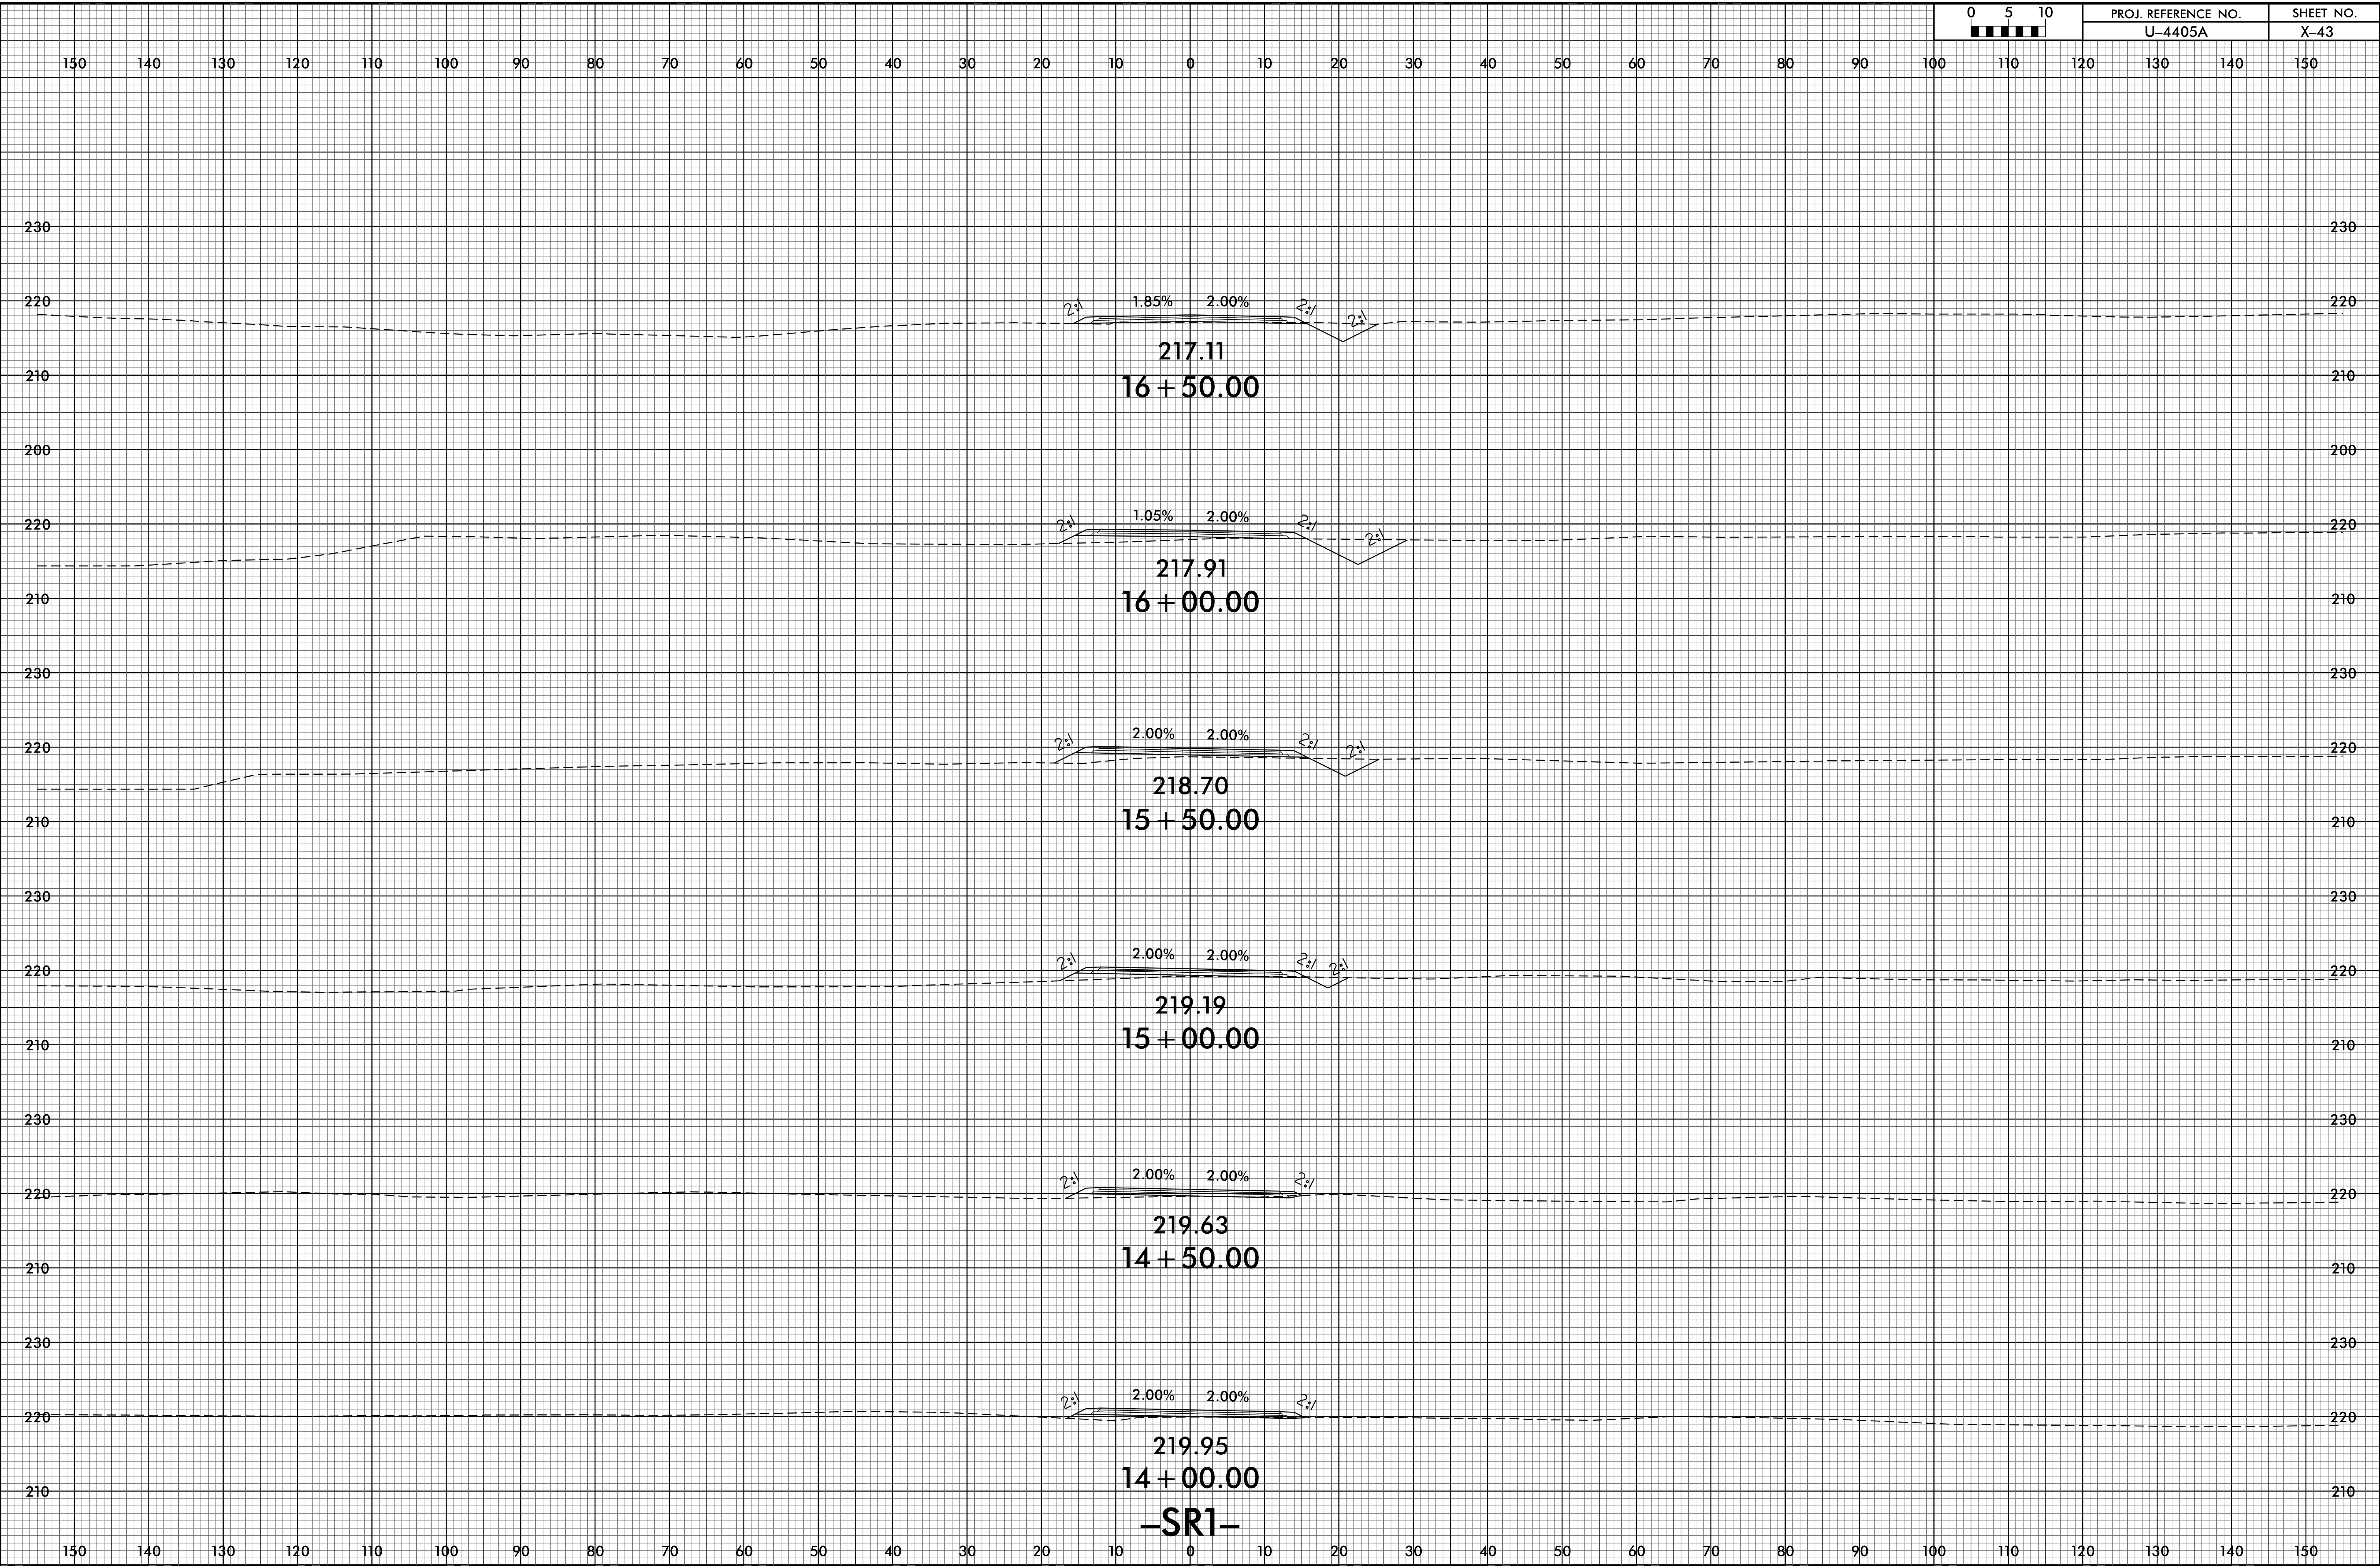

-SR1-

I:\JUN-2010\53
R:\G05\99\X\CA\4405A_rdu_xpl.dgn
#305E9914E885