



8/23/99

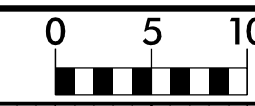

PROJ. REFERENCE NO.
U-4405A

SHEET NO.
X-45

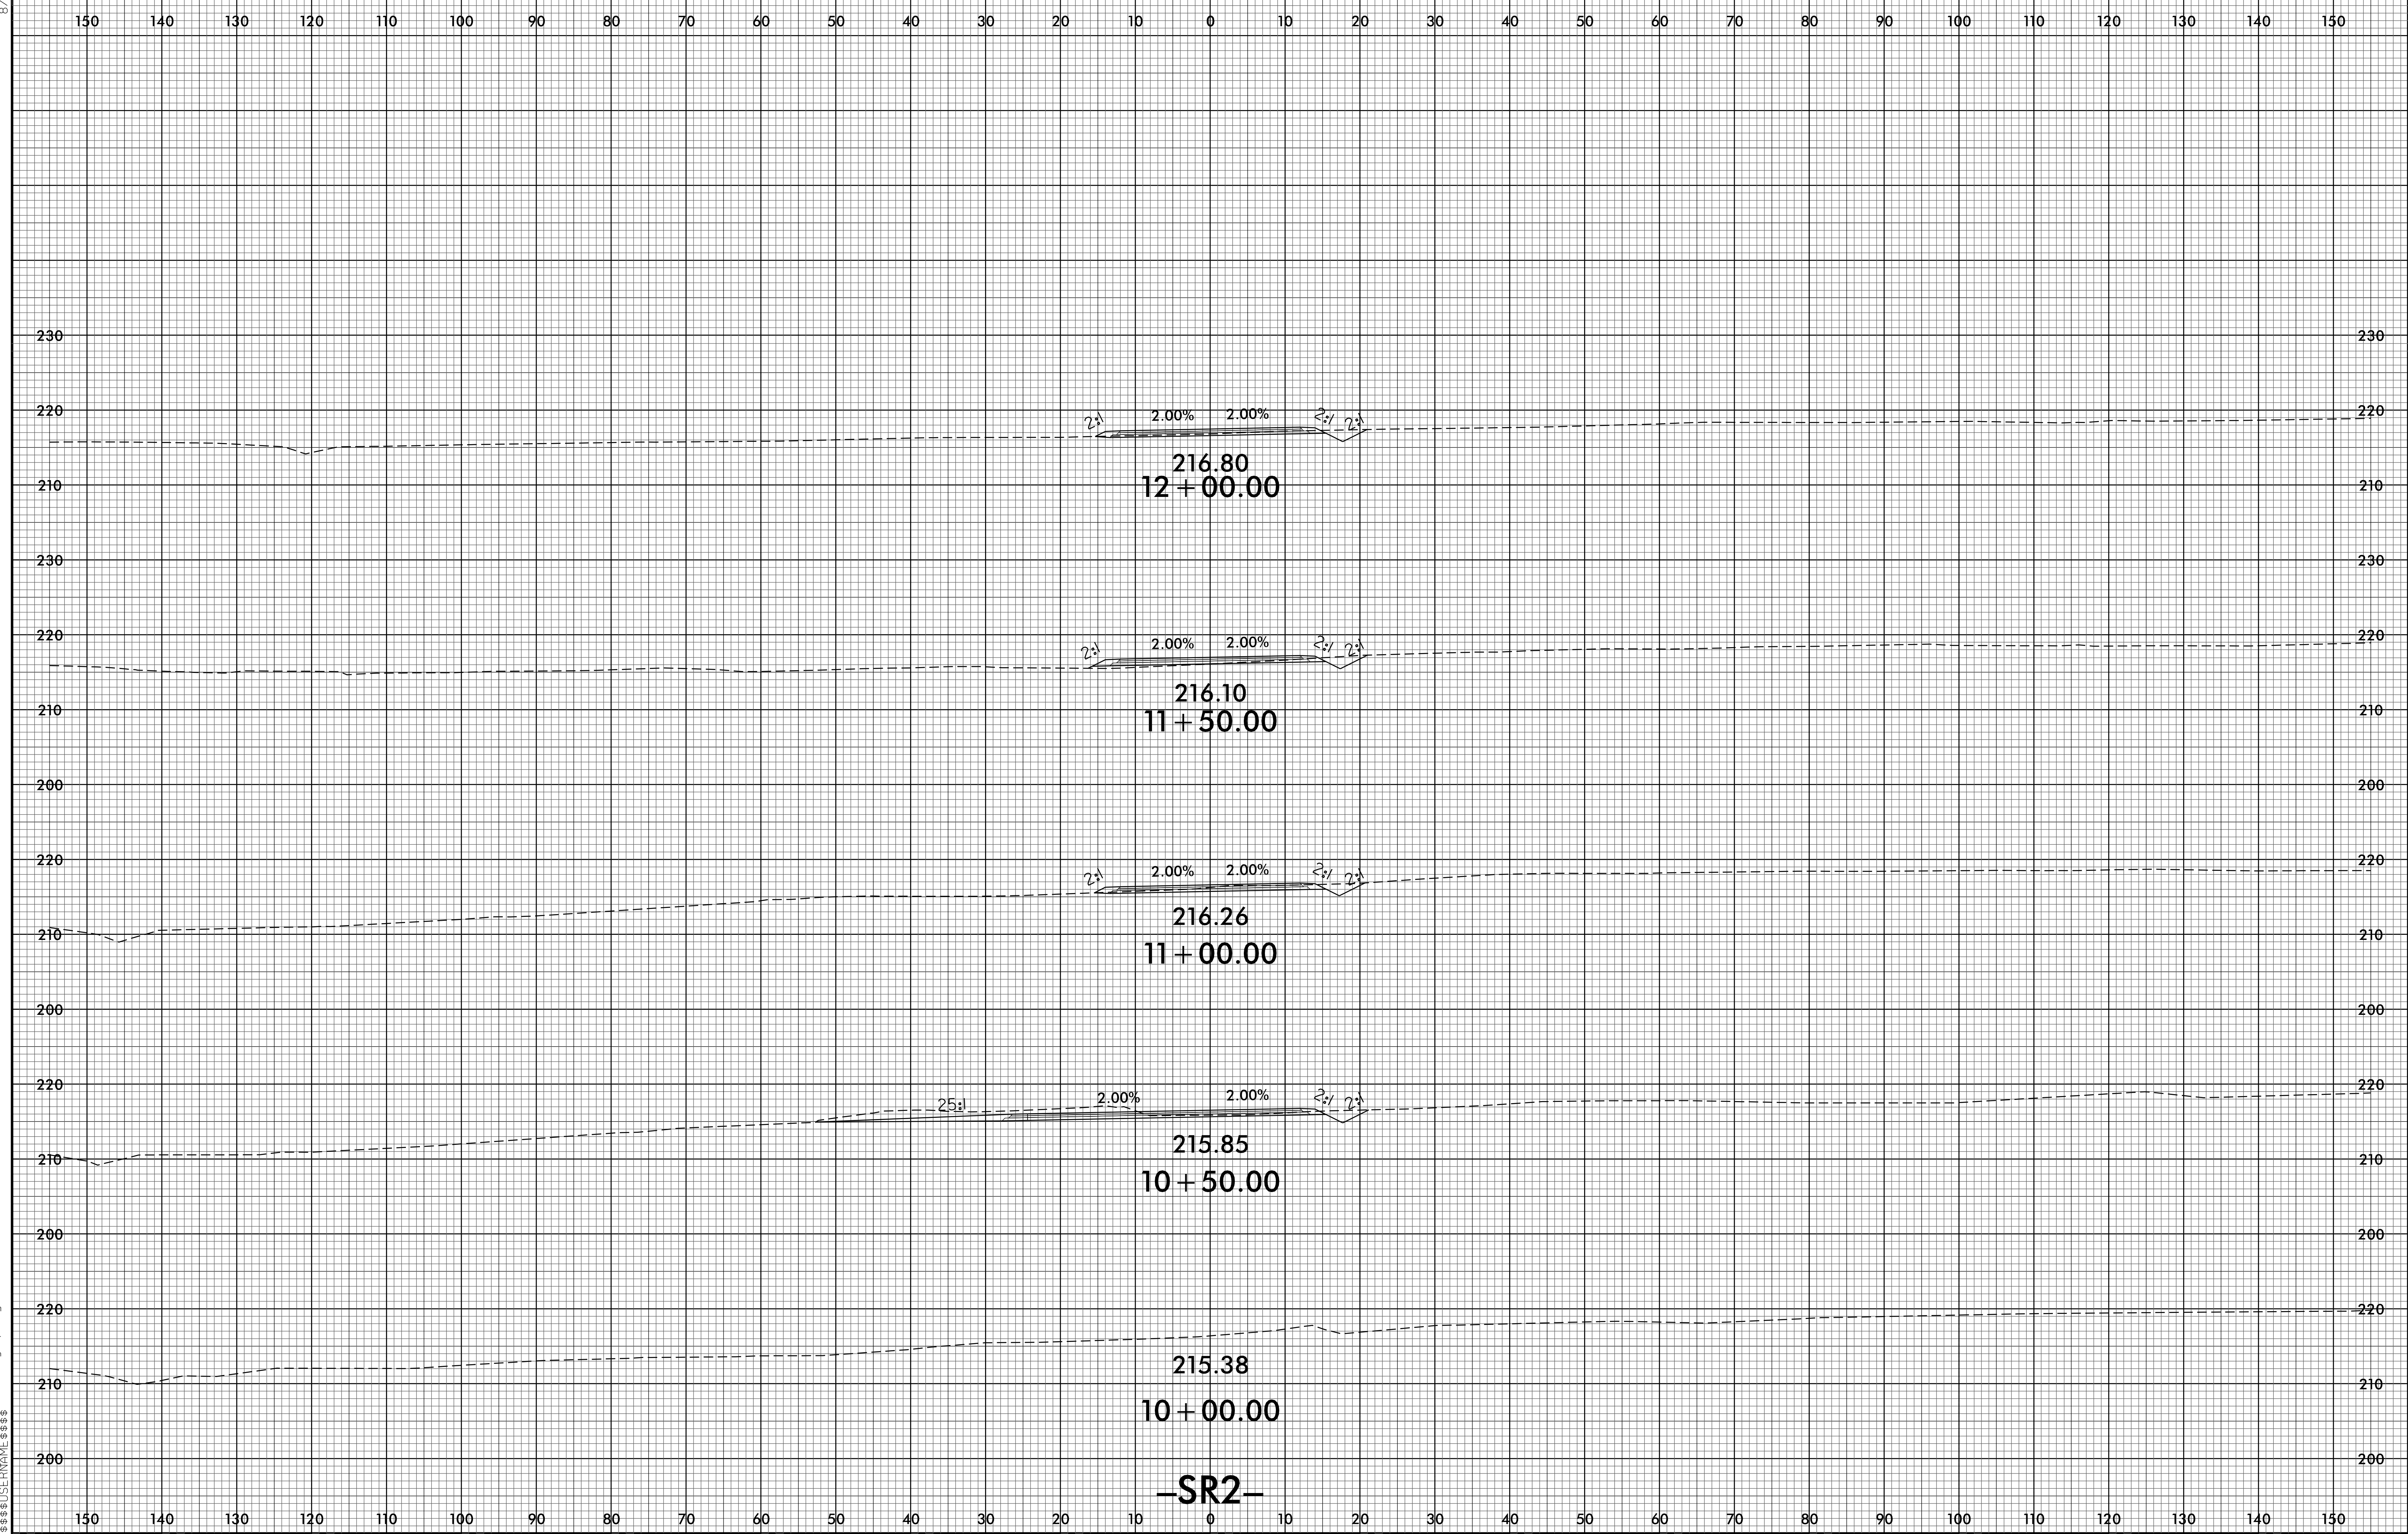

-SR2-

I:\JUN-2021\0455
R:\G05090\X\CA\4405A_rdu_xpl.dgn
\$USER\NAME\$\$