



8/23/99

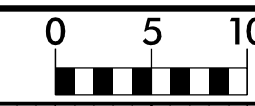

PROJ. REFERENCE NO.
U-4405A

SHEET NO.
X-48

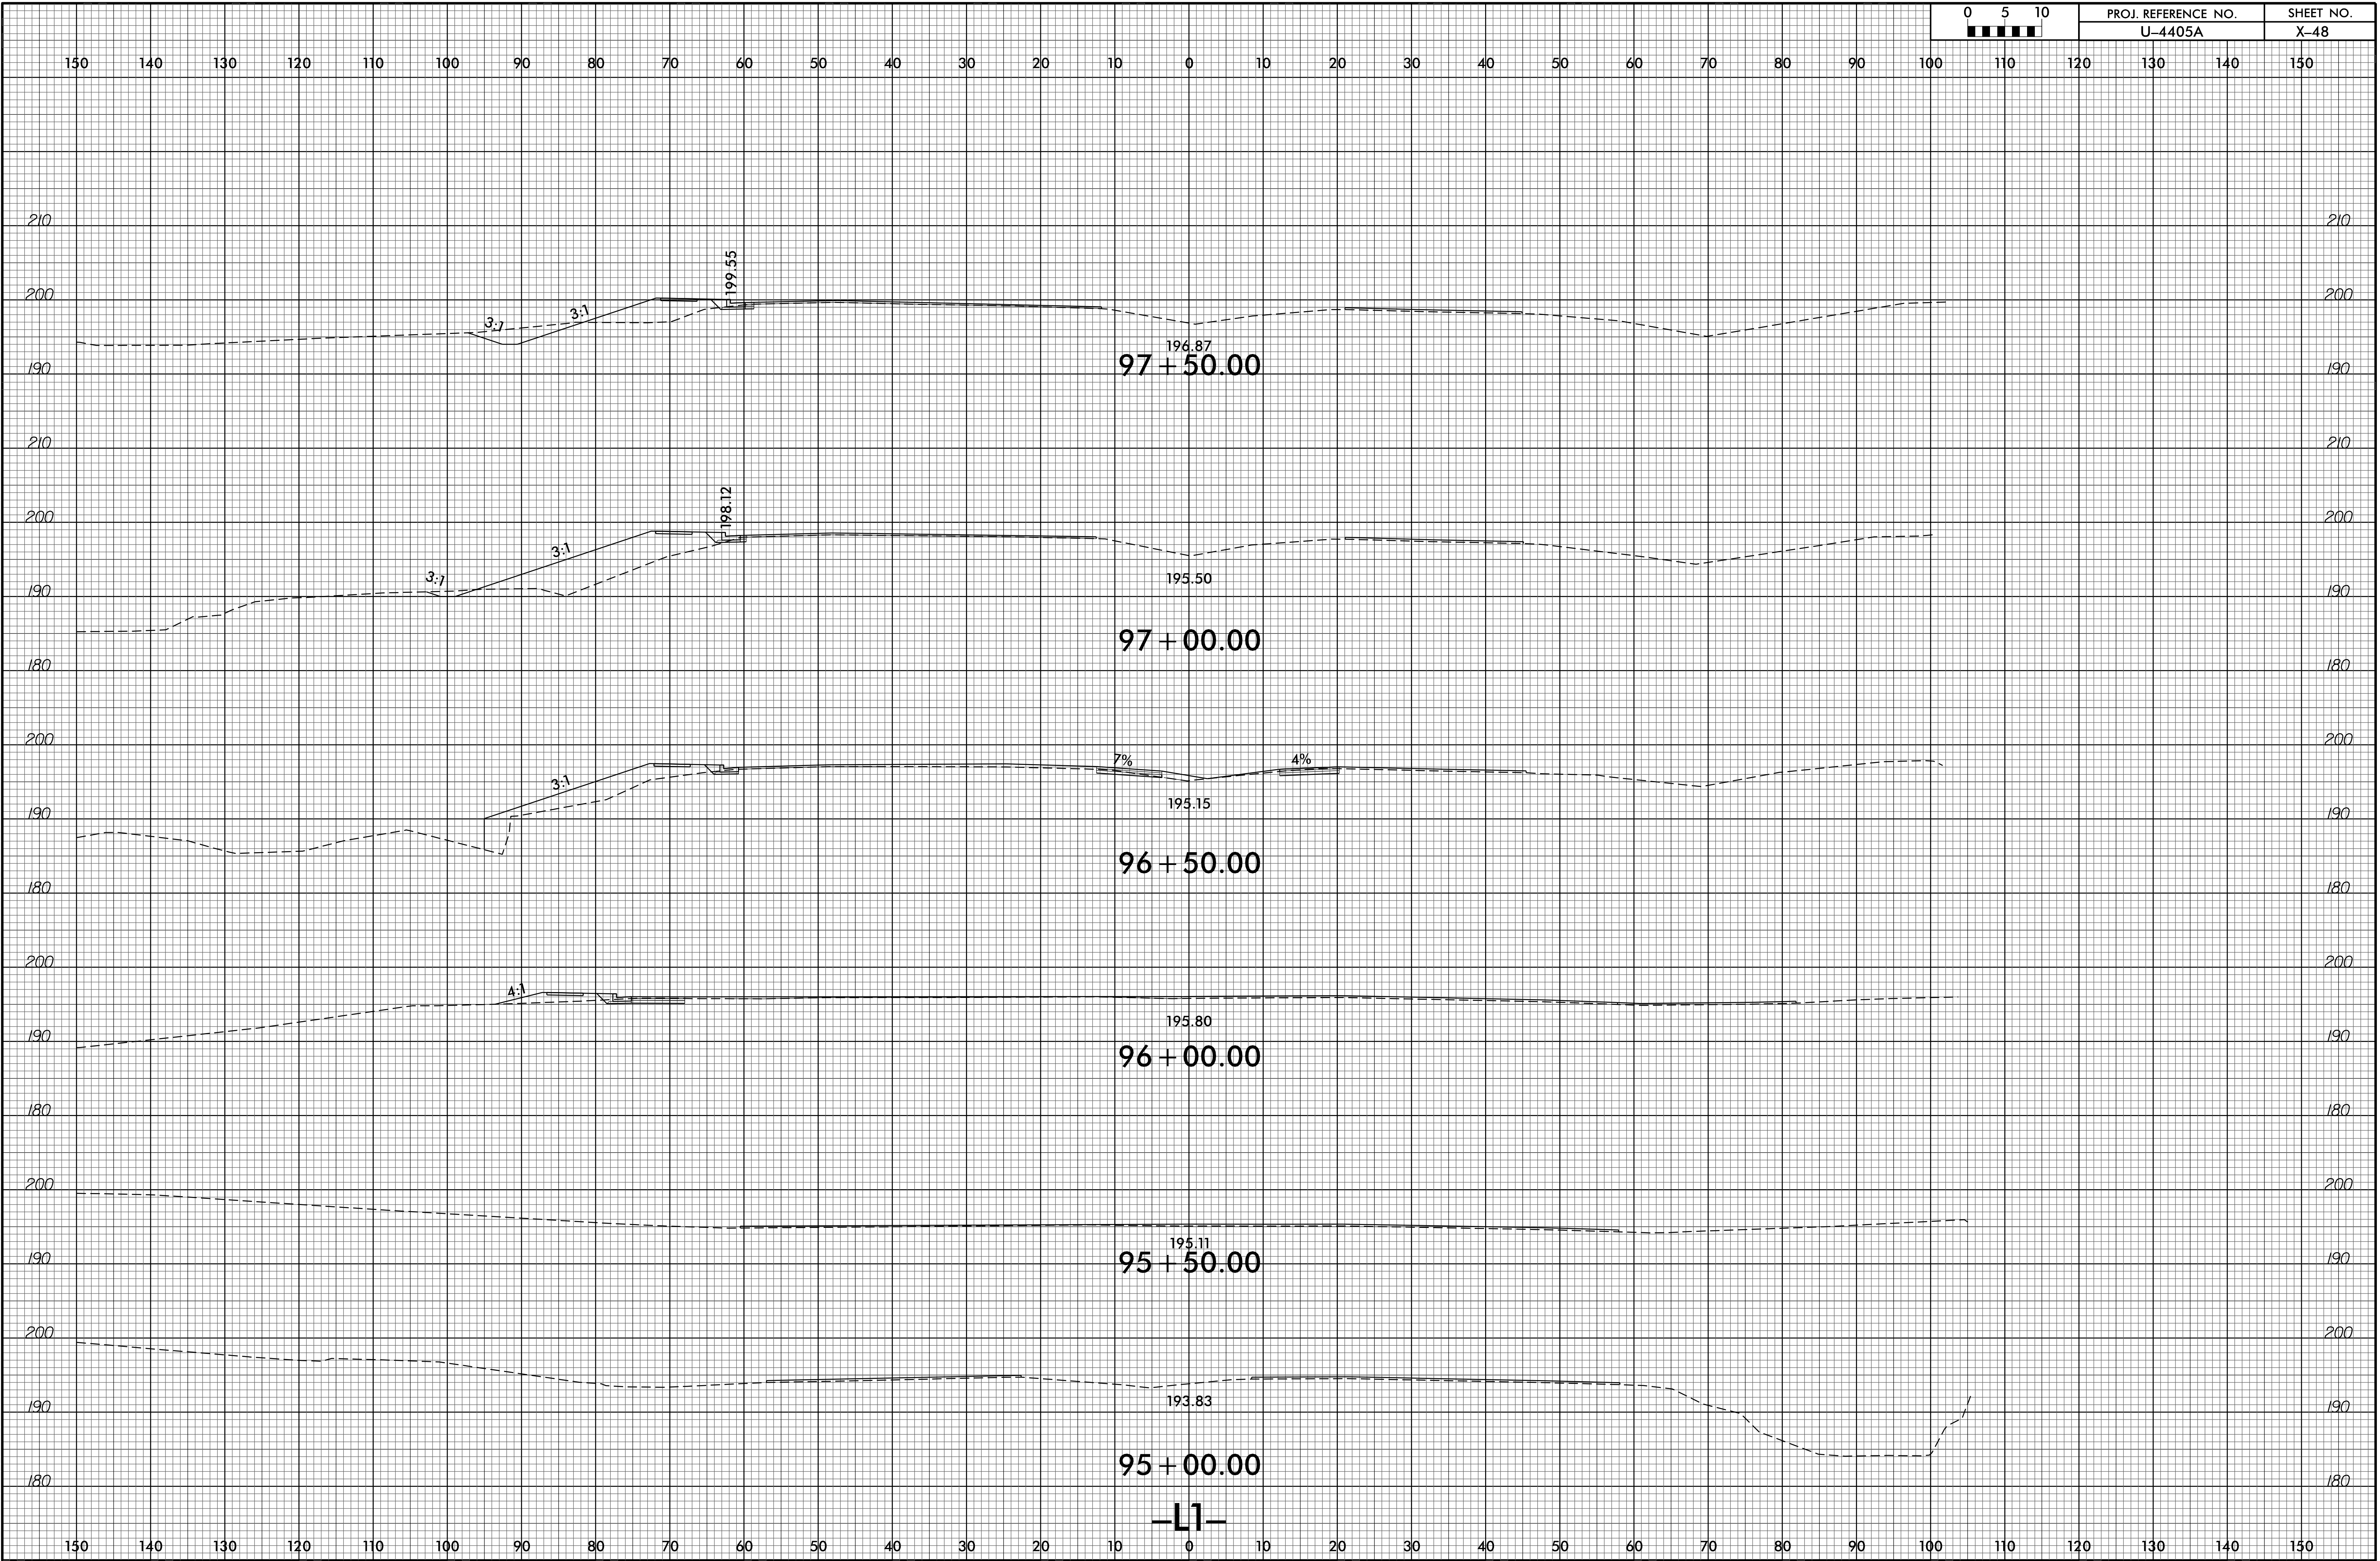

-L1-

I:\JUN-2021\1137
R:\PROJECTS\X\4405A\rdm_xpl.dgn
8/23/99