



8/23/99

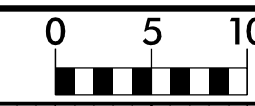

PROJ. REFERENCE NO.
U-4405A

SHEET NO.
X-49

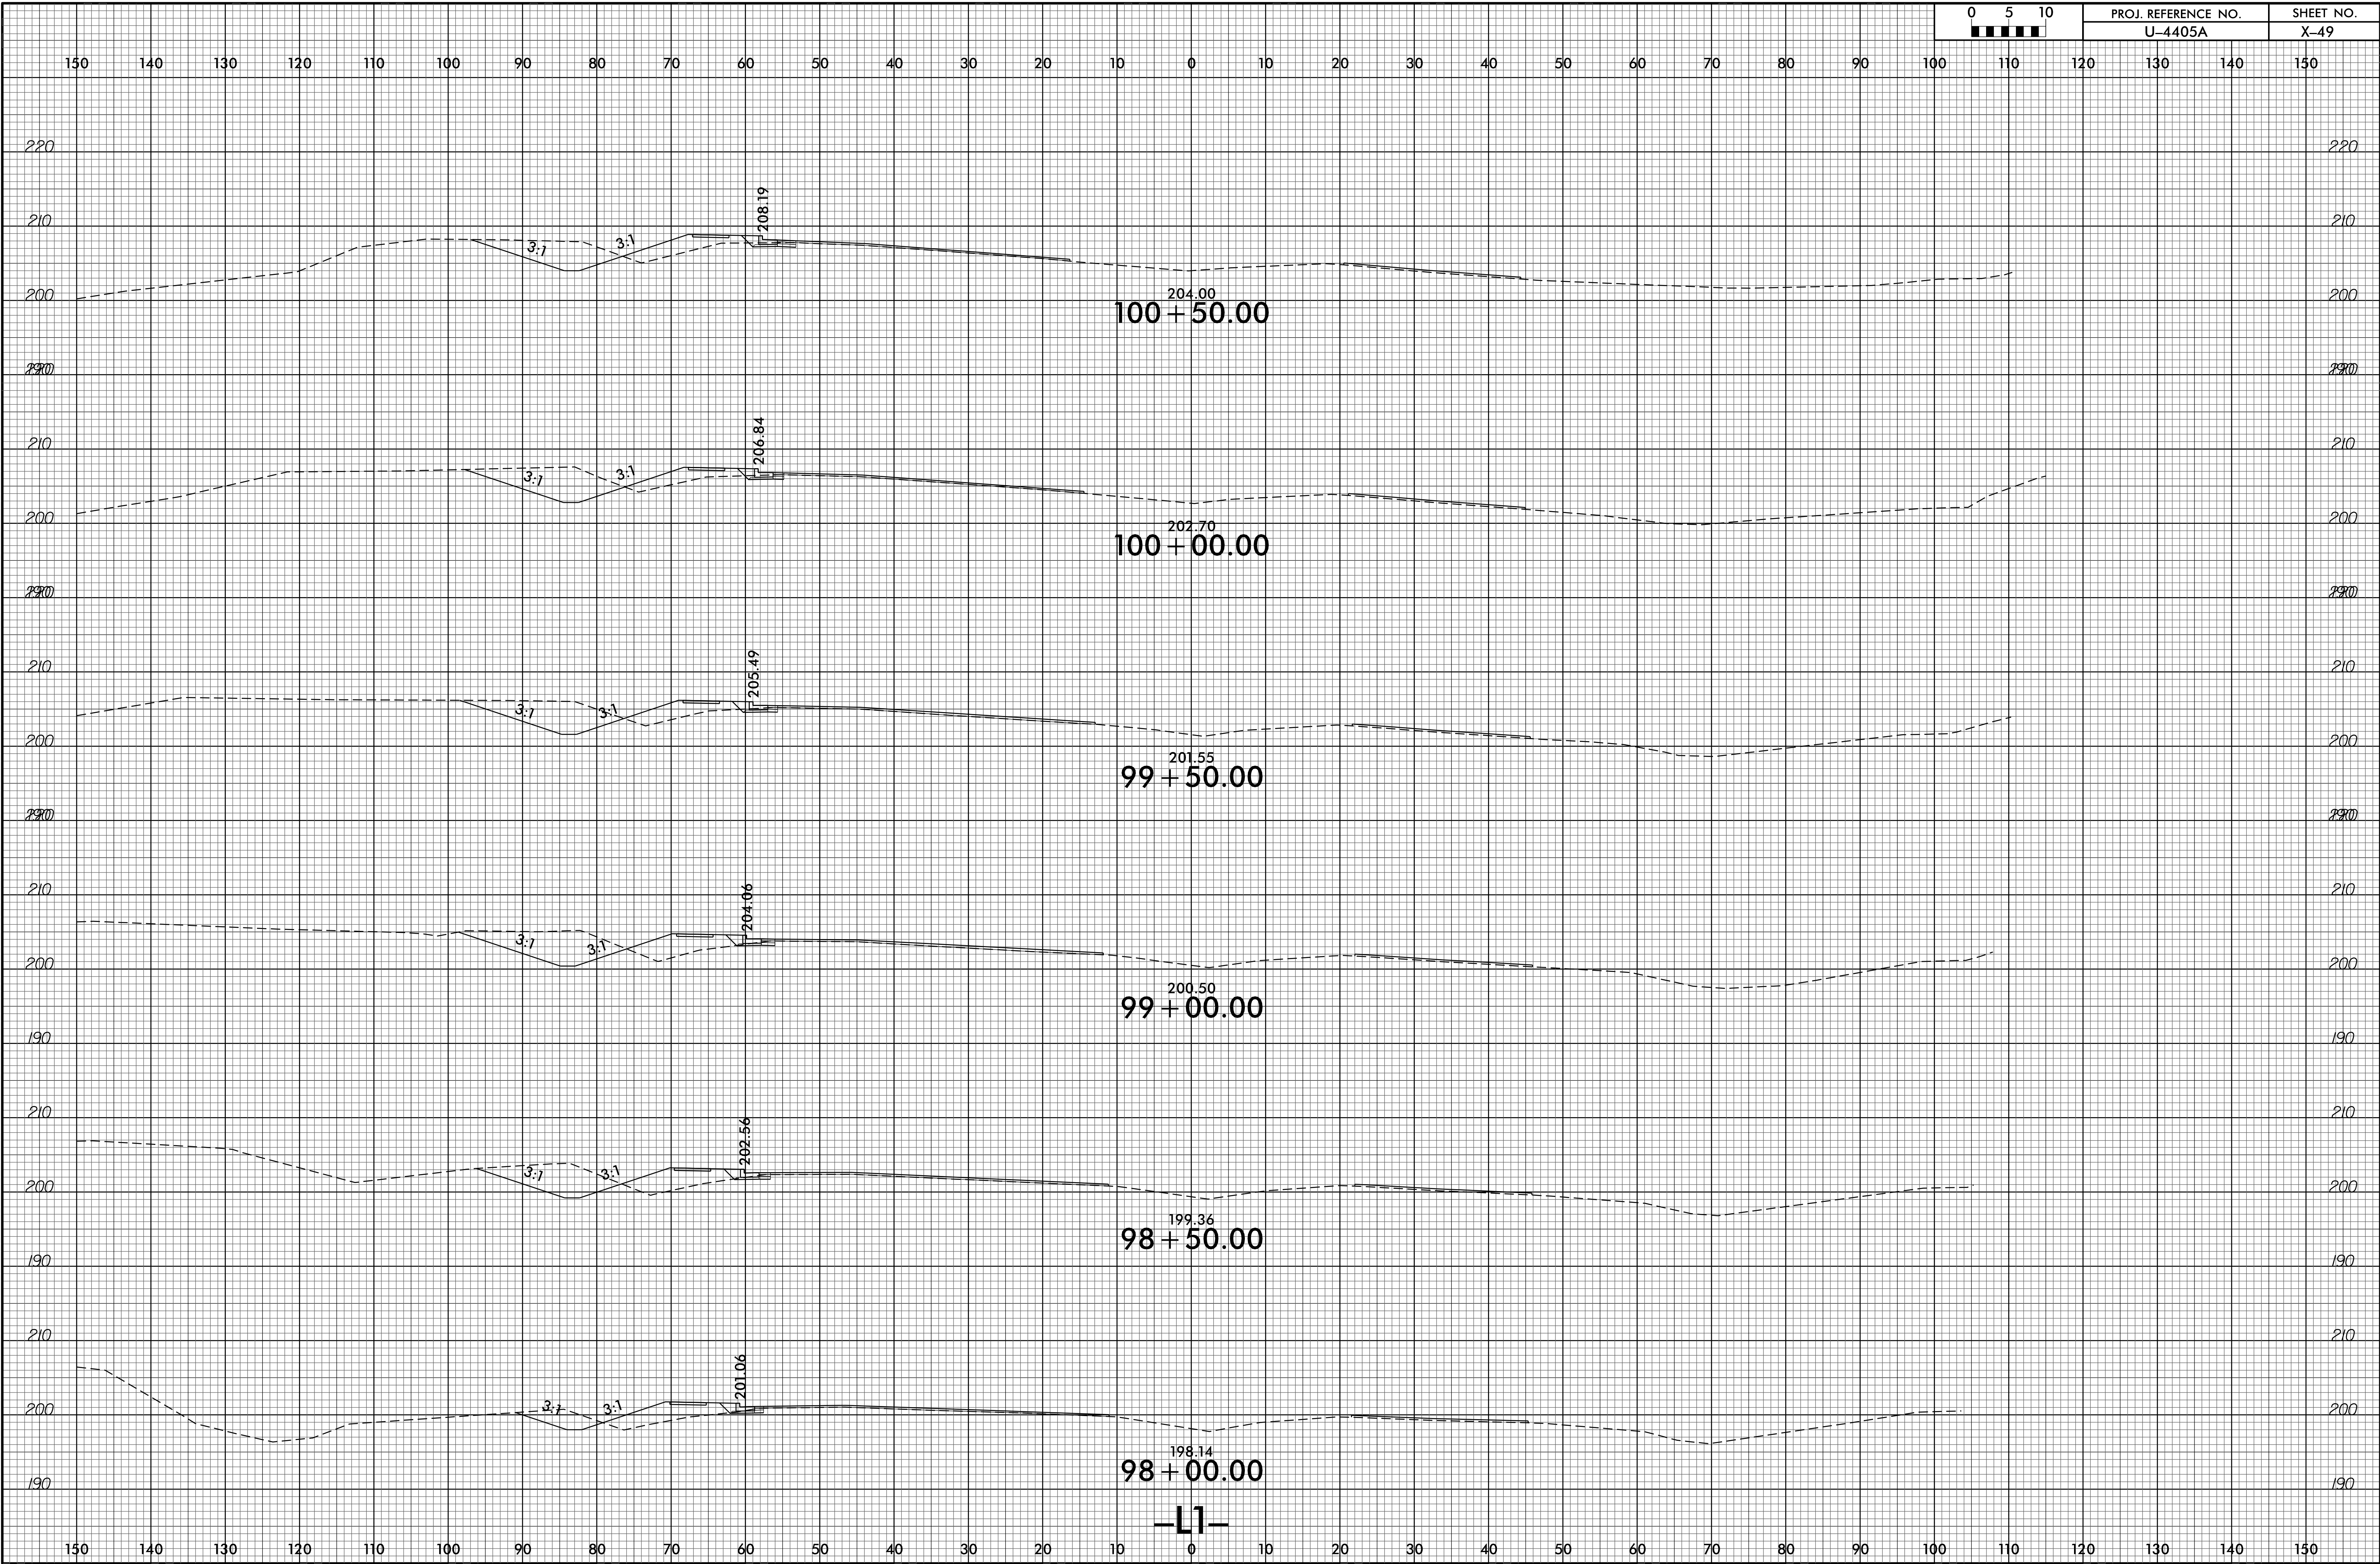

I:\JUN-2021\1138
 R:\PROJECTS\X\4405A\rdm_xpl.dgn
 \$\$\$\$\$\$

-L1-